


ELEVATION

350'-0" Span D

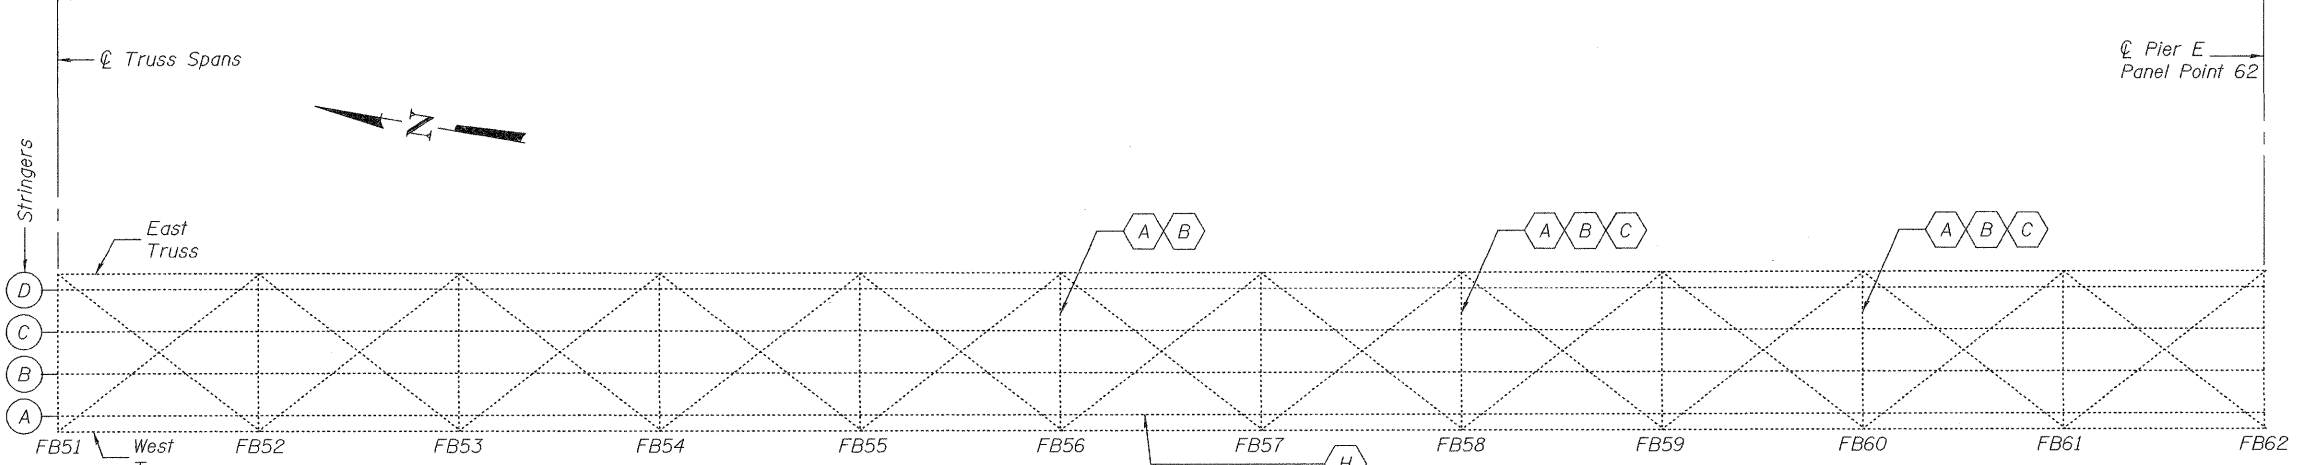

FRAMING PLAN

- (A) Repair Top Angles
- (B) Repair Web
- (C) Repair Bottom Angles
- (D) Replace Missing Rivets
- (E) Remove and Replace Neoprene Joint
- (F) Jack and Reposition Truss Bearing
- (G) Jack Remove and Reinstall Approach Bearings
- (H) Stringer Repair

DESIGNED - G.G.E.
 CHECKED - V.H.V.
 DRAWN - **Drew Christopher**
 CHECKED - G.G.E. V.H.V.

EXAMINED *Jaime F. [Signature]* DATE - MARCH 14, 2011
 ACTING ENGINEER OF STRUCTURAL SERVICES
 PASSED *Carl [Signature]*
 ACTING ENGINEER OF BRIDGES AND STRUCTURES

**STATE OF ILLINOIS
 DEPARTMENT OF TRANSPORTATION**

SPAN D PARTIAL PLAN AND ELEVATION
SN 002-0005
 SHEET NO. 5 OF 14 SHEETS

F.A.S. RTE.	SECTION	COUNTY	TOTAL SHEETS	SHEET NO.
944	(138D-BR)I-6	Alexander	22	13
CONTRACT NO. 78250			ILLINOIS FED. AID PROJECT	