
 


 
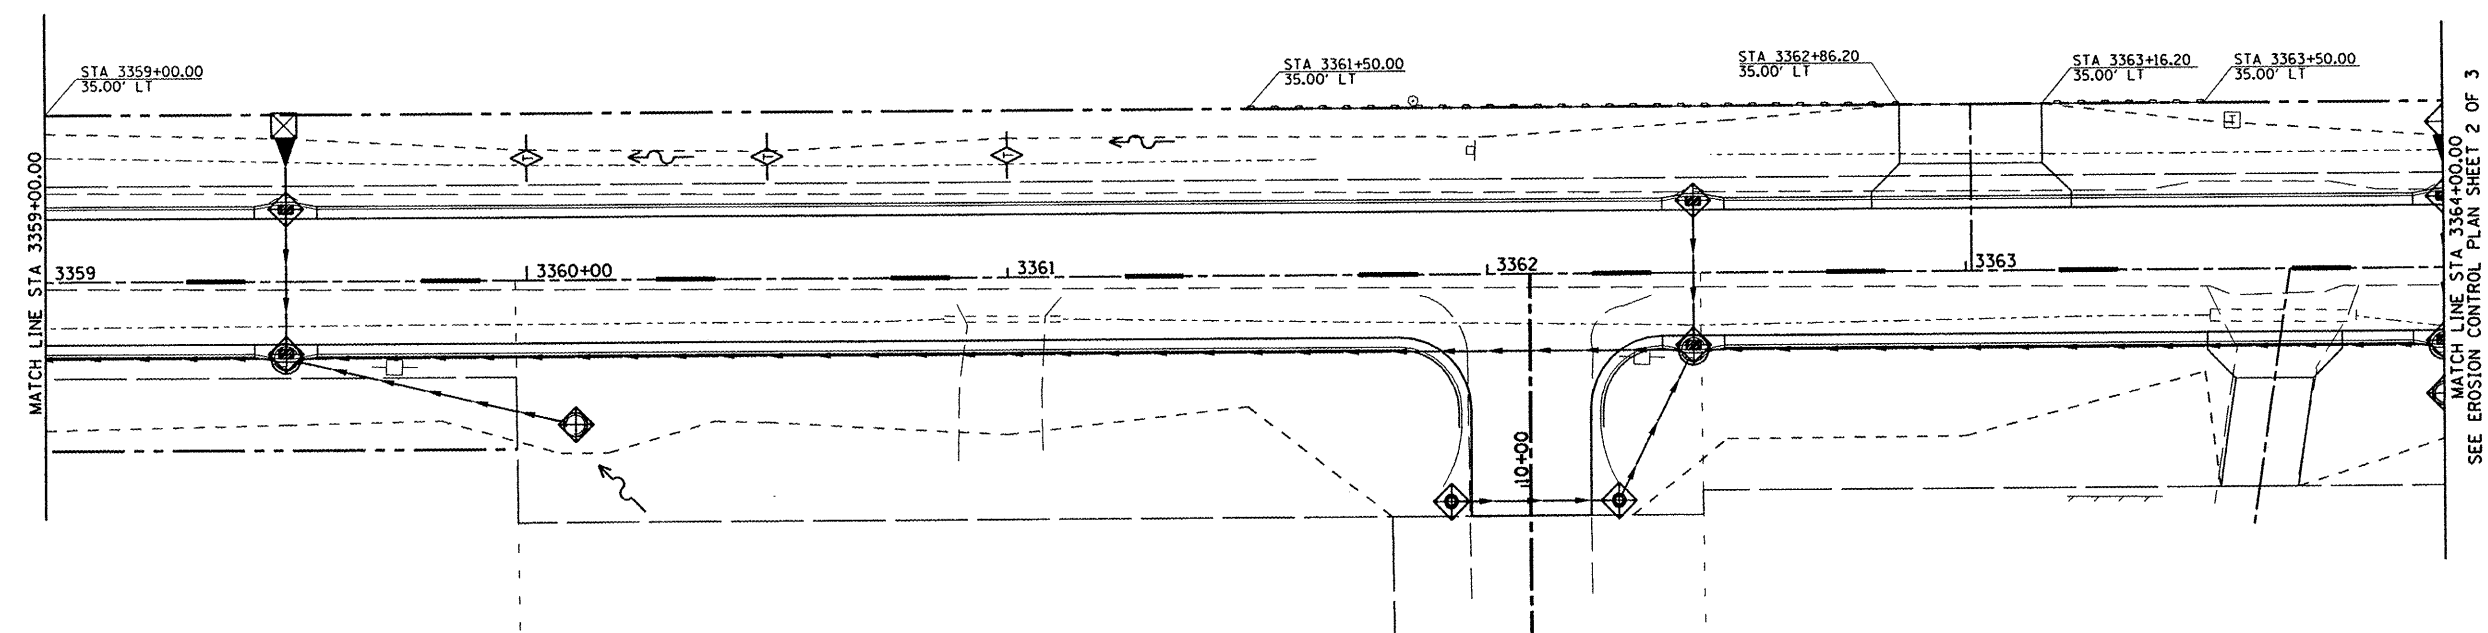
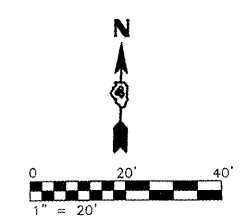
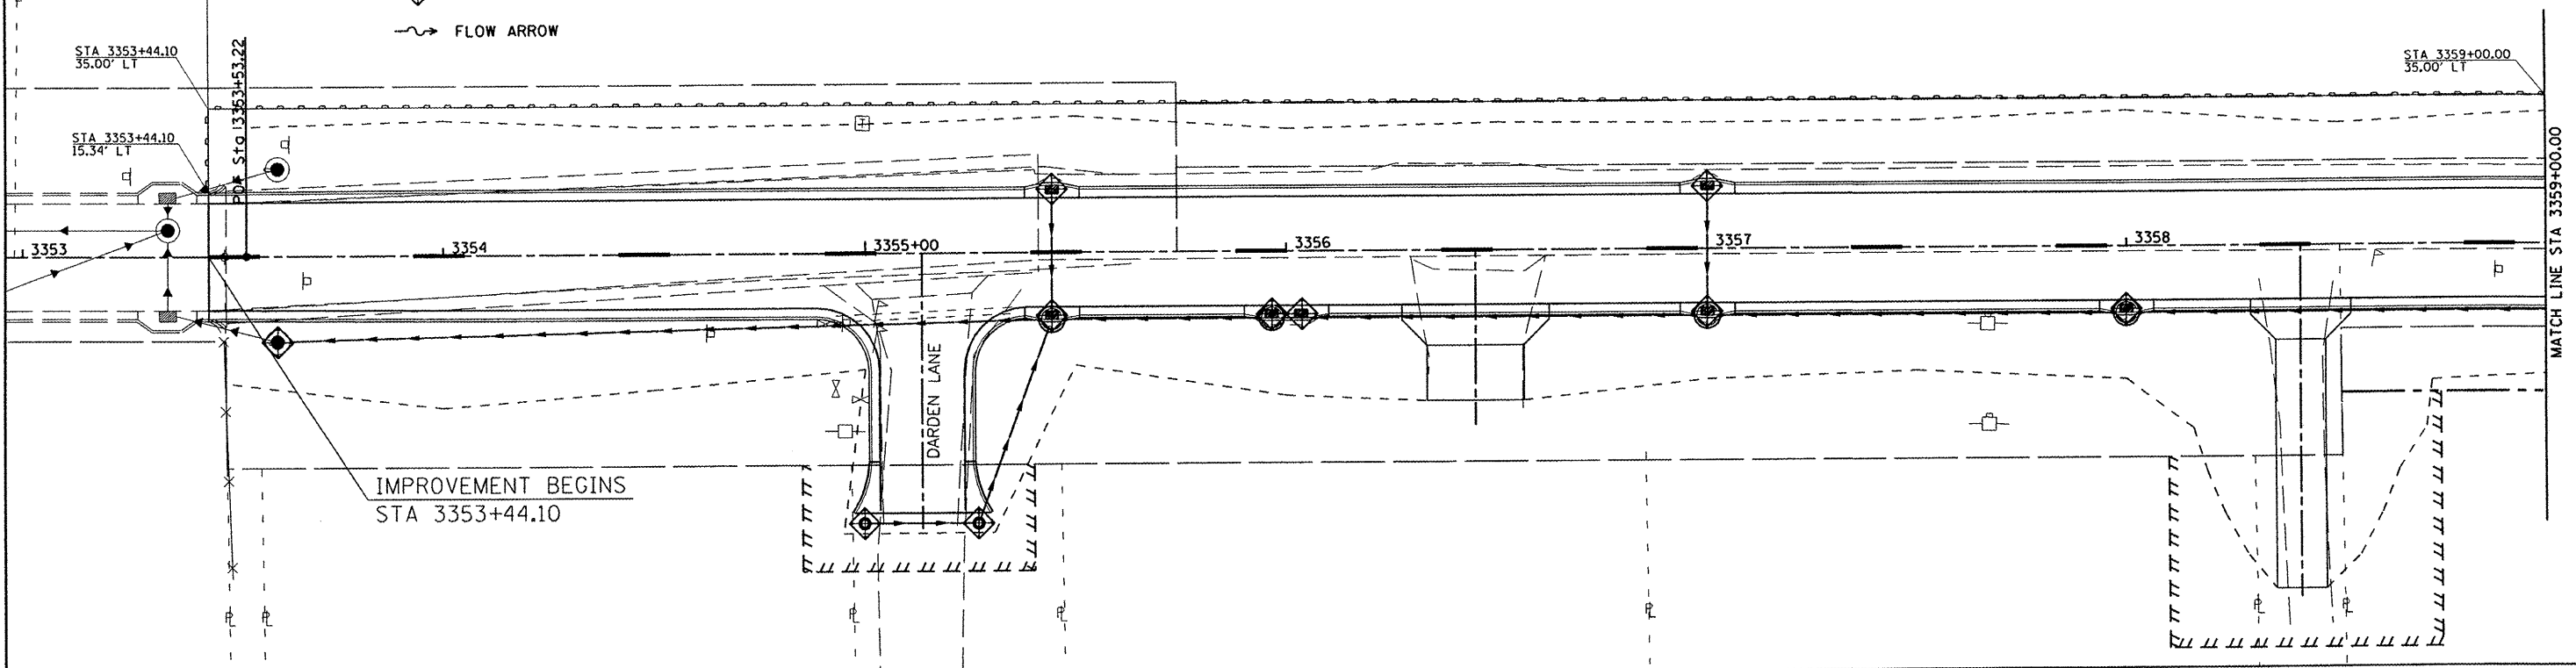



LEGEND

-  STONE RIPRAP, CLASS A4
-  TEMPORARY DITCH CHECKS
-  PERIMETER EROSION BARRIER
-  INLET AND PIPE PROTECTION
-  FLOW ARROW



FILE NAME = s:\237\2010\23710006 (Centennial Drive Segm	USER NAME = rmbrodie	DESIGNED - BAB/RAW	REVISED -	 MAURER & STUTZ, INC. ENGINEERS SURVEYORS	CENTENNIAL DRIVE PHASE IV EROSION CONTROL PLAN		F.A.U. RTE. 6745	SECTION 07-00130-03-PV	COUNTY TAZEWELL	TOTAL SHEETS 39	SHEET NO. 15	
	PLOT SCALE = 39.9999' / IN.	DRAWN - BAB	REVISED -		SCALE: 1" = 20'	SHEET NO. 1 OF 3 SHEETS	STA. 3353+44.10 TO STA. 3364+00.00	ILLINOIS FED. AID PROJECT				
	PLOT DATE = 3/3/2011	CHECKED - RMB	REVISED -									
		DATE - 03/02/2011	REVISED -									
CONTRACT NO. 89481												