
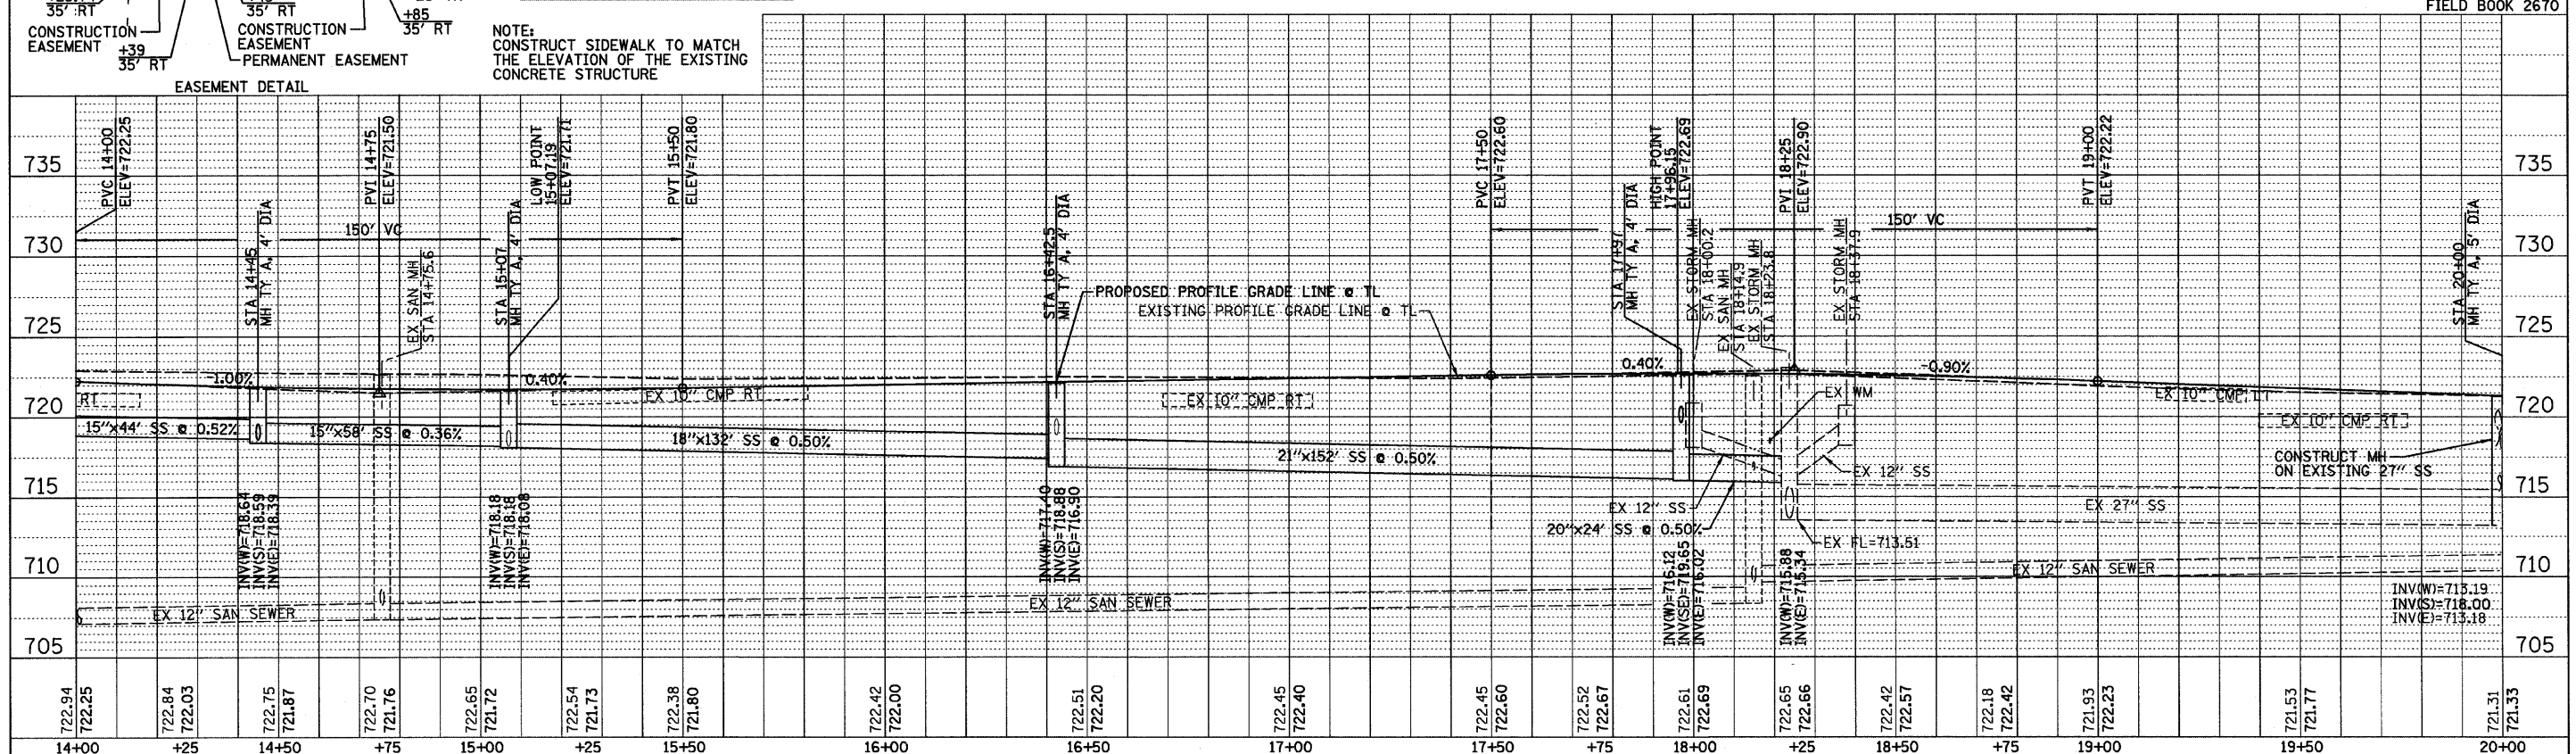


DATE: _____ BY: _____
 SURVEYED _____
 ALIGNED _____
 CHECKED _____
 RT. OF WAY _____
 PAID FILE NAME _____

DATE: _____ BY: _____
 SURVEYED _____
 PLOTTED _____
 CHECKED _____
 SAN. NOTED _____
 STRUCTURE NOTATION CHKD _____

FILE: _____
 DATE: _____

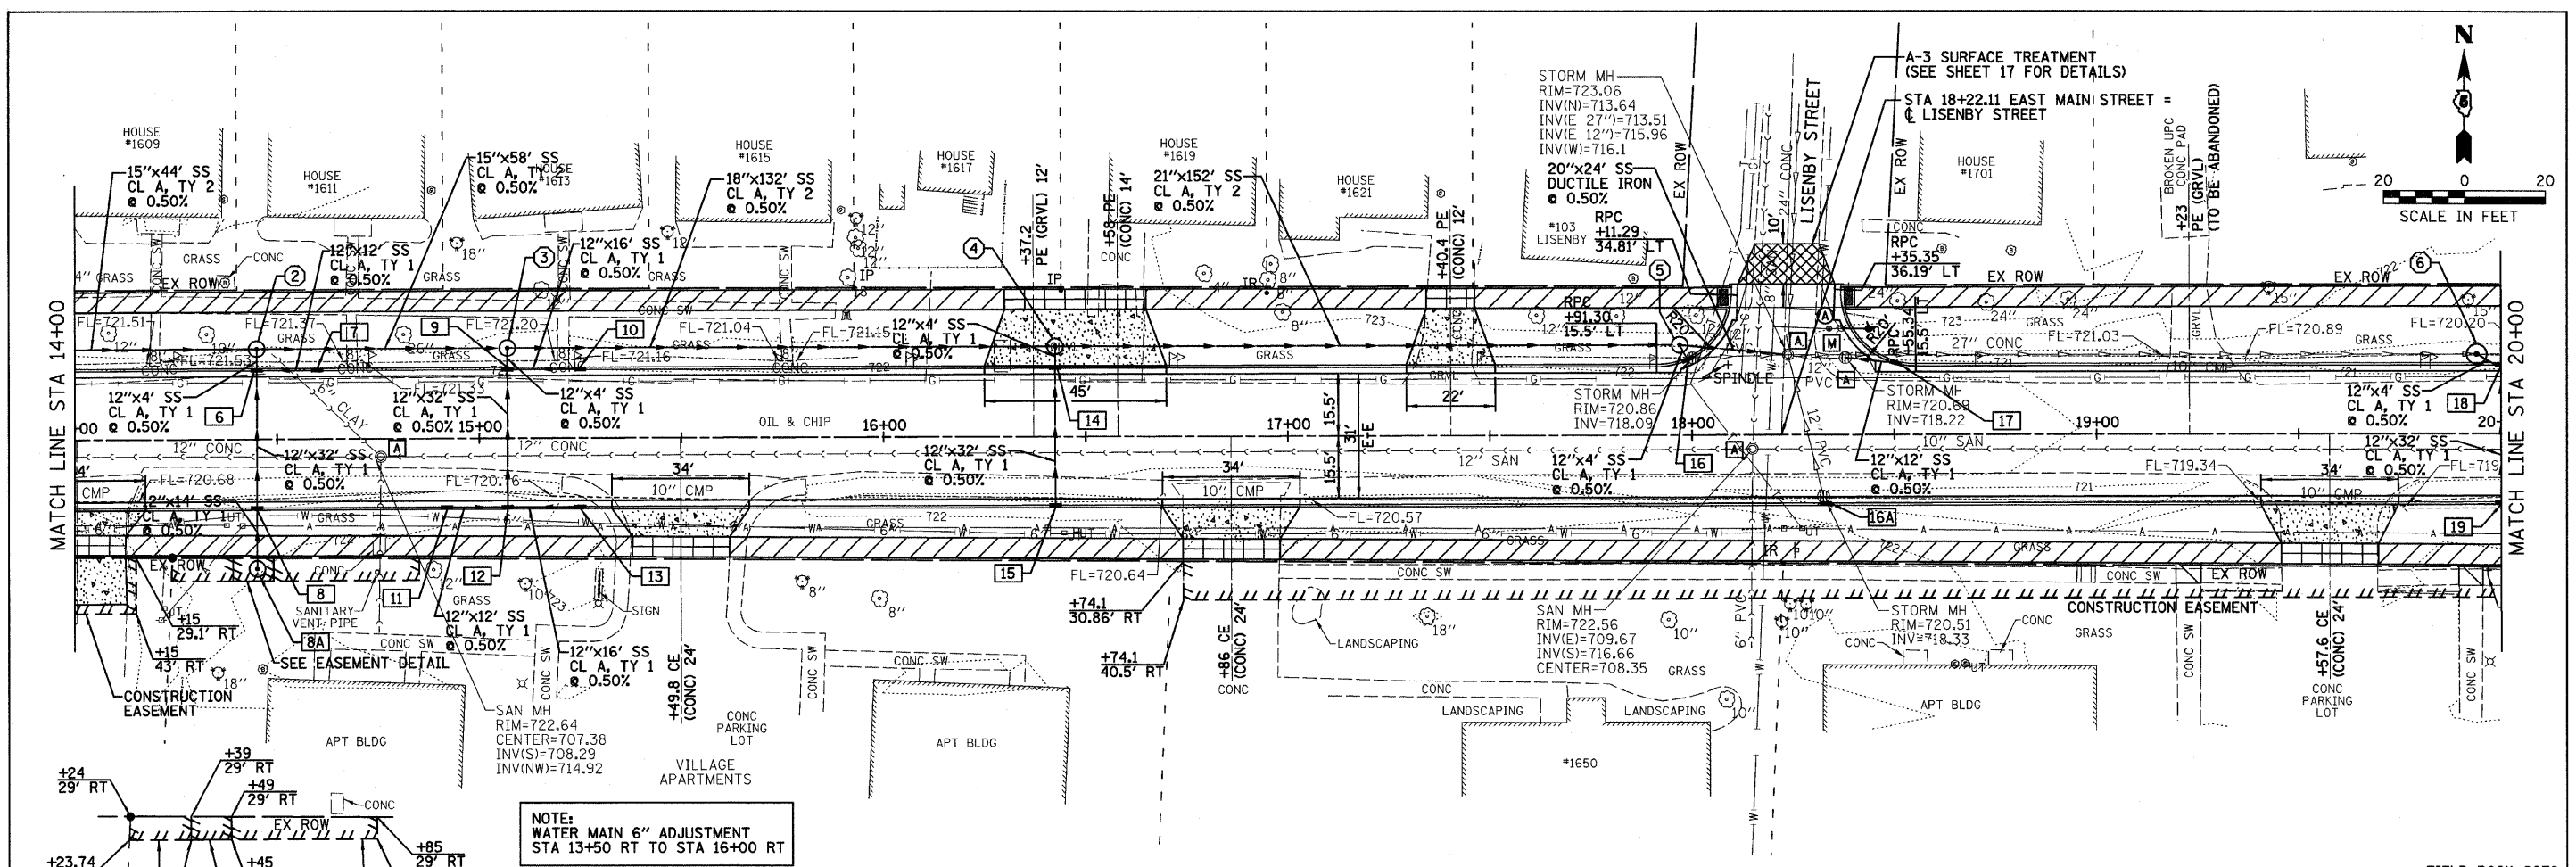

DESIGNED - PJM/LAT	REVISED -	CITY OF CLINTON										EAST MAIN STREET PLAN AND PROFILE					EAST MAIN STREET SECTION 00-00047-00-RP DeWITT, COUNTY					F.A.J.	SECTION	COUNTY	TOTAL SHEETS	SHEET NO.
DRAWN - DRR	REVISED -											SCALE: 1"=20'					SHEET NO. 10 OF 28 SHEETS					7311	09-00047-00-RP	DeWITT	28	10
CHECKED - PJM	REVISED -											STA. 14+00.00 TO STA. 20+00.00										CONTRACT NO. 91432				
DATE - 12/01/10	REVISED -																					FED. ROAD DIST. NO. ILLINOIS FED. AID PROJECT				