
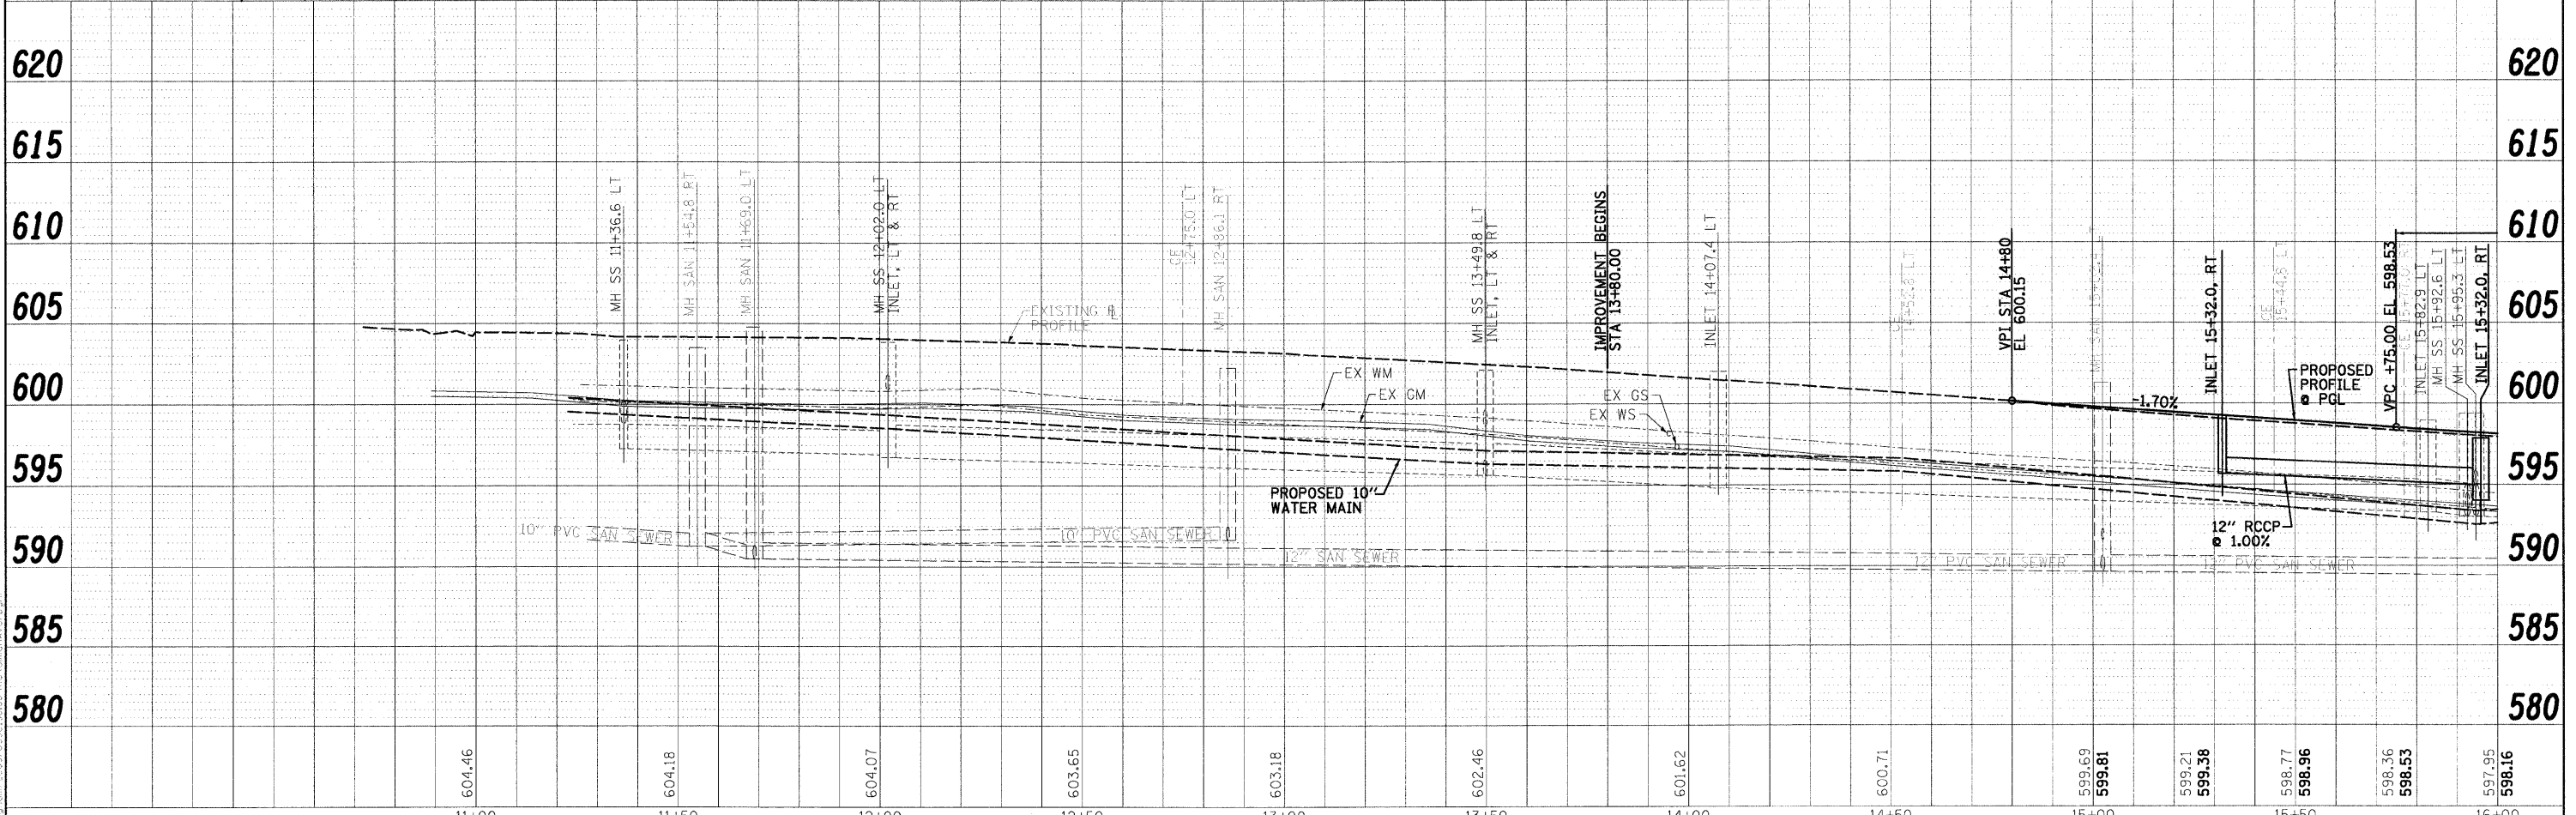


PROFILE
 DRAWN BY: JTC
 CHECKED BY: PJM
 DATE: 10/19/10
 SCALE: AS SHOWN
 PROJECT: RICKELMAN AVE IMPROVEMENTS

PLAN
 DRAWN BY: JTC
 CHECKED BY: PJM
 DATE: 10/19/10
 SCALE: AS SHOWN
 PROJECT: RICKELMAN AVE IMPROVEMENTS

IL 45 TO EAST OF BOX
 10/19/2010 10:24:48 PM
 P:\City of Effingham\2009\000003603-RickelmanAve\CD\7

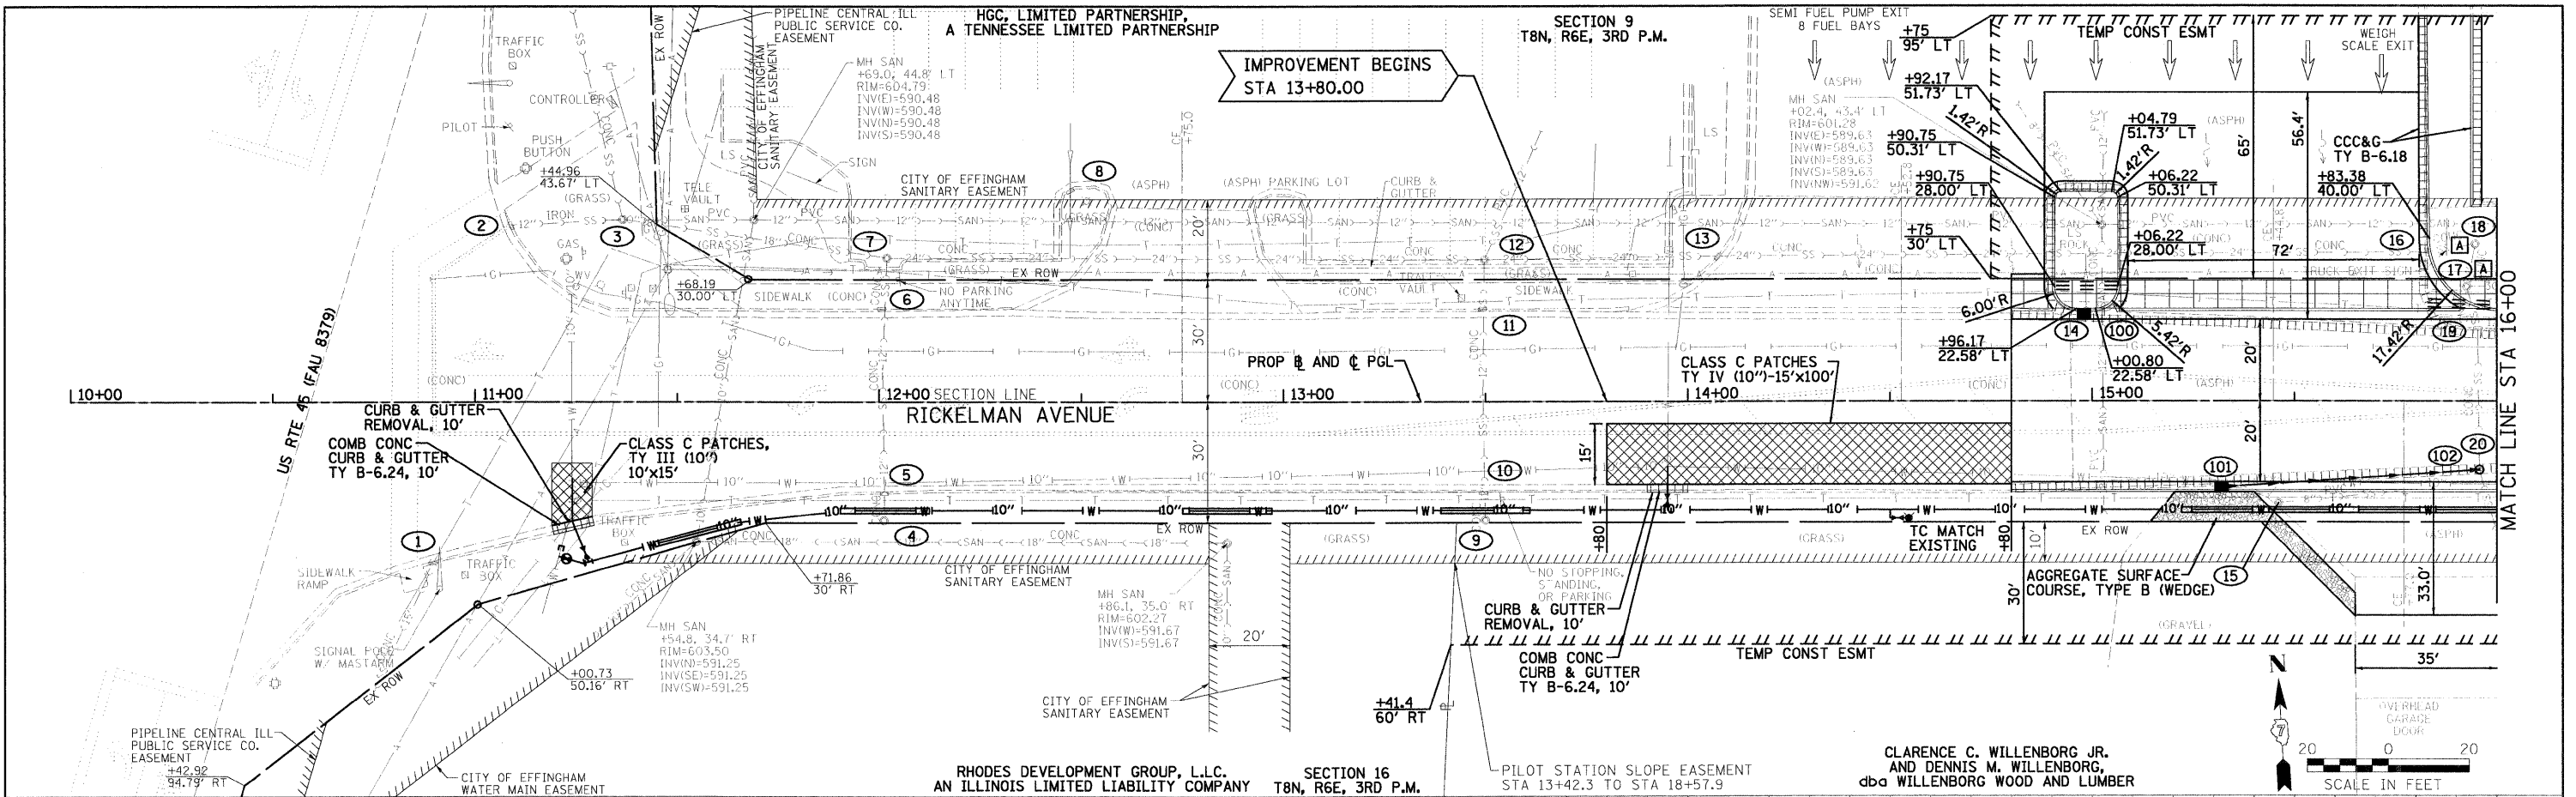

FILE NAME: 00940190_P81-westLdgn	USER NAME: #USER4	DESIGNED: PSA	REVISED: -	CITY OF EFFINGHAM	RICKELMAN AVE (FAU 8376) SECTION 07-00112-00-PV PLAN AND PROFILE	F.A.U. R.T.E.: 8376	SECTION: 07-00112-00-PV	COUNTY: EFFINGHAM	TOTAL SHEETS: 53	SHEET NO.: 10	
PLOT SCALE: #SCALE#	CHECKED: PJM	DRAWN: JTC	REVISED: -			SCALE: 1"=20'	SHEET NO. OF SHEETS	STA. 10+00.0 TO STA. 16+00.0	FED. ROAD DIST. NO. ILLINOIS	FED. AID PROJECT	CONTRACT NO. 95635
PLOT DATE: 10/19/2010	DATE: 10/19/10	CHECKED: PJM	REVISED: -								
		DATE: 10/19/10	REVISED: -								