
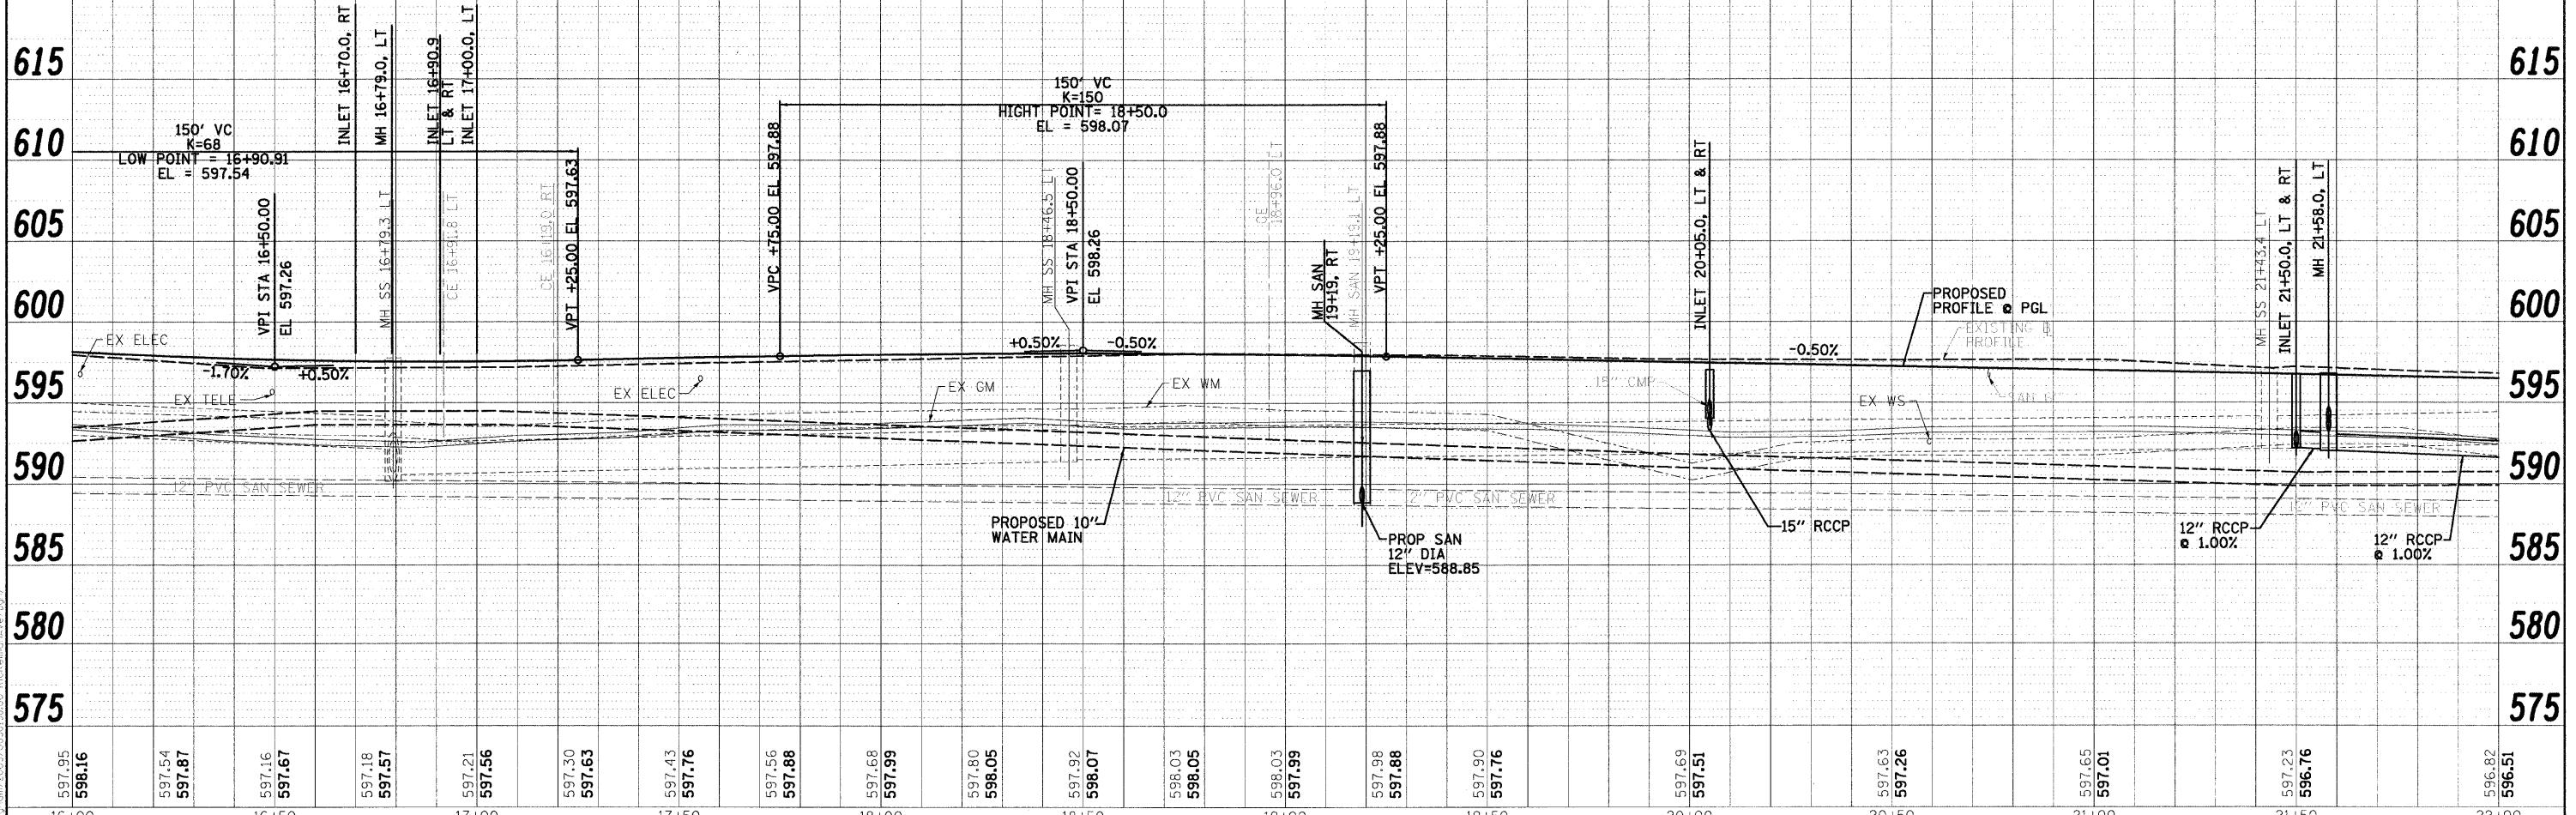


PROJECT: RICKELMAN AVE
 DATE: 10/19/10
 DRAWN: JTC
 CHECKED: PJM
 DATE: 10/19/10

PROJECT: RICKELMAN AVE
 DATE: 10/19/10
 DRAWN: JTC
 CHECKED: PJM
 DATE: 10/19/10

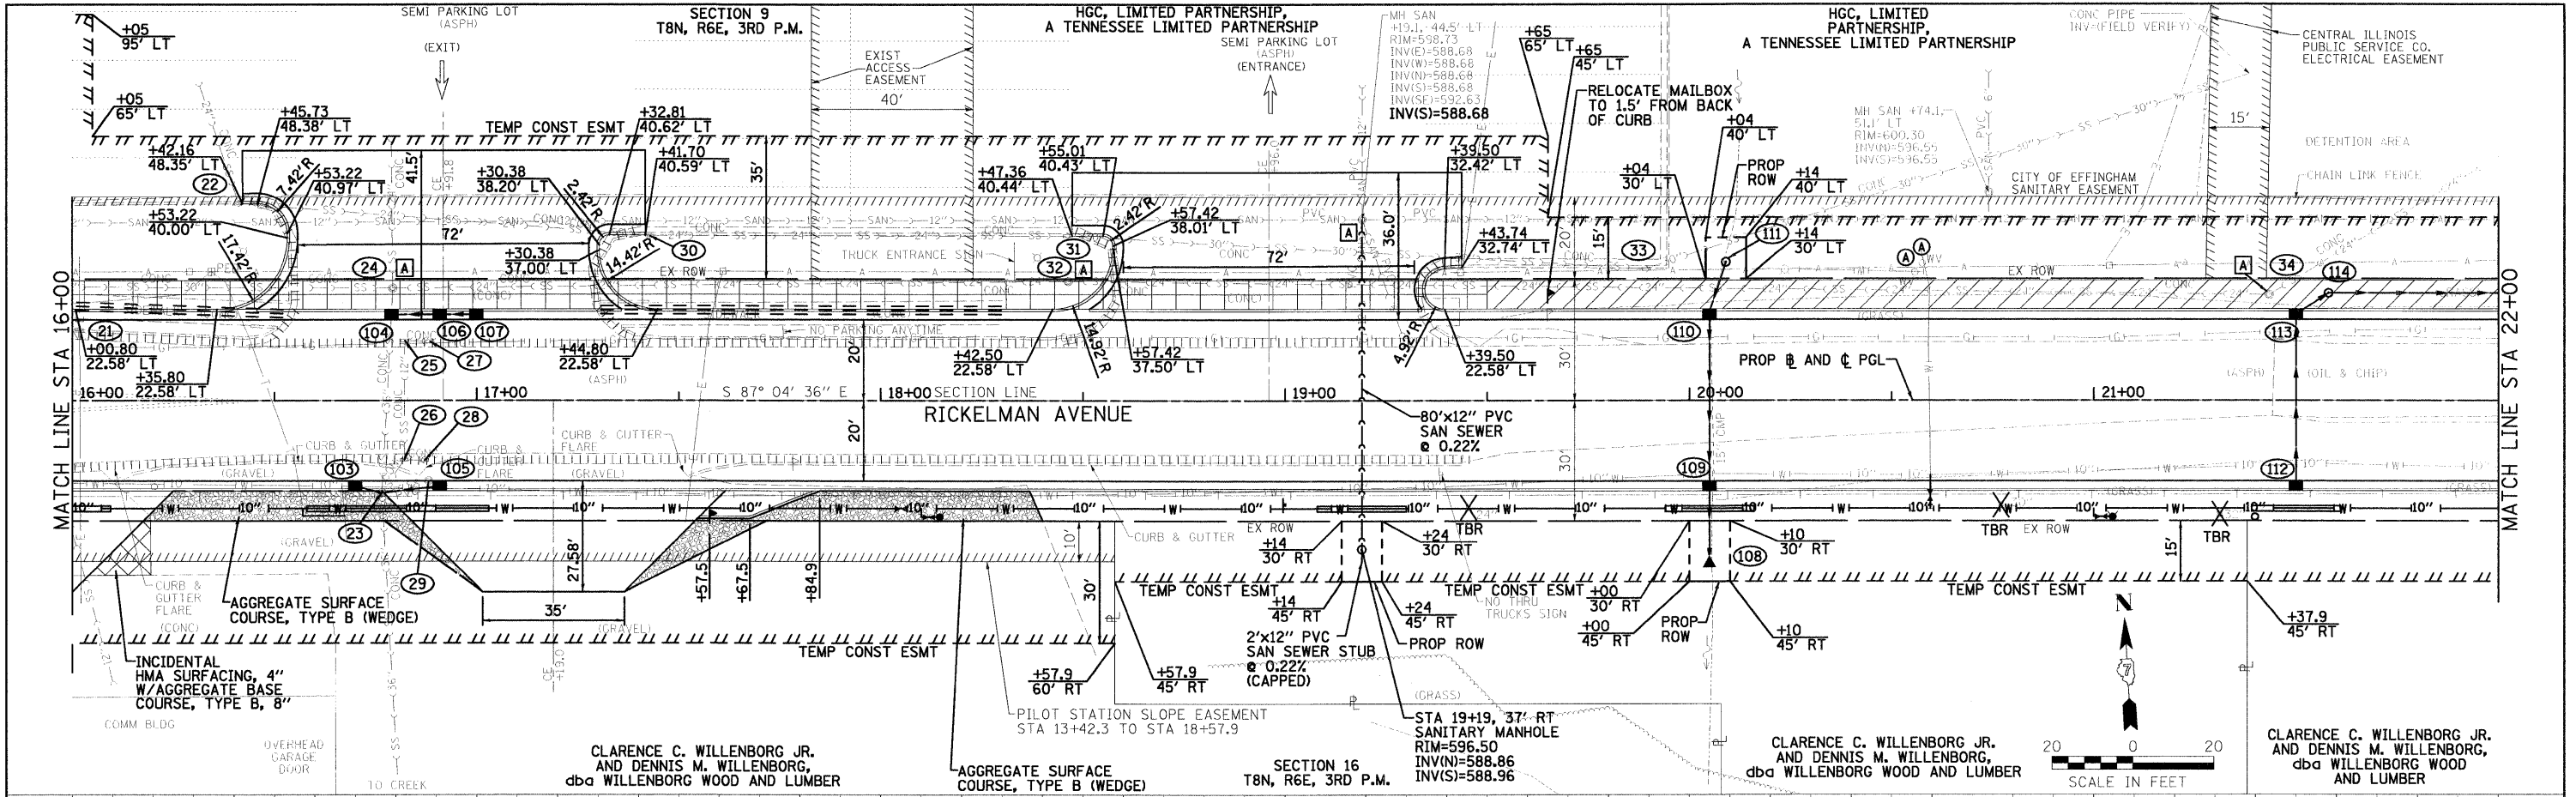

IL 45 TO EAST OF BOX
 10/19/2010 10:17:48 PM
 P:\City\07 Effingham\2009\000019800-RickelmanAve.dwg

FILE NAME: 0092198_P8P-west.dwg	USER NAME: #USER#	DESIGNED: PSA	REVISED:	CITY OF EFFINGHAM	RICKELMAN AVE (FAU 8376) SECTION 07-00112-00-PV PLAN AND PROFILE	F.A.U. RTE.:	SECTION:	COUNTY:	TOTAL SHEETS:	SHEET NO.:	
	PLOT SCALE: 1/8"=1'-0"	DRAWN: JTC	REVISED:			8376	07-00112-00-PV	EFFINGHAM	53	11	
	PLOT DATE: 10/19/2010	CHECKED: PJM	REVISED:			SCALE: 1"=20'		CONTRACT NO. 95635		FED. ROAD DIST. NO. ILLINOIS/FED. AID PROJECT	
		DATE: 10/19/10	REVISED:			SHEET NO. OF SHEETS STA. 16+00 TO STA. 22+00					