


PROPOSED PULVERIZATION, 1.5"
 PROPOSED HMA SURFACE COURSE MIX "D", N70 (IL 9.5 MM), 1 1/2"
 PROPOSED HMA BINDER COURSE IL-19, N50, 4 1/2"
 PROPOSED AGGREGATE BASE COURSE, TYPE B, 2"
 (TYP)

PROPOSED 4" SKIP DASH YELLOW CENTER LINE (TYP)

PROPOSED DRIVEWAY PAVEMENT REMOVAL
 PROPOSED AGGREGATE BASE COURSE, TYPE B
 PROPOSED HMA BASE COURSE, (HMA BINDER IL-19 MM), 6"
 PROPOSED HMA SURFACE COURSE, MIX "C", N50, (IL-9.5 MM), 2"

PROPOSED GUARDRAIL REMOVAL
 PROPOSED STEEL PLACE BEAM GUARDRAIL TYPE A, 6 FOOT POSTS
 PROPOSED TERMINAL MARKER- DIRECT APPLIED
 PROPOSED GUARDRAIL MARKERS, TYPE B
 PROPOSED TBT, TYPE 1 SPECIAL TANGENT

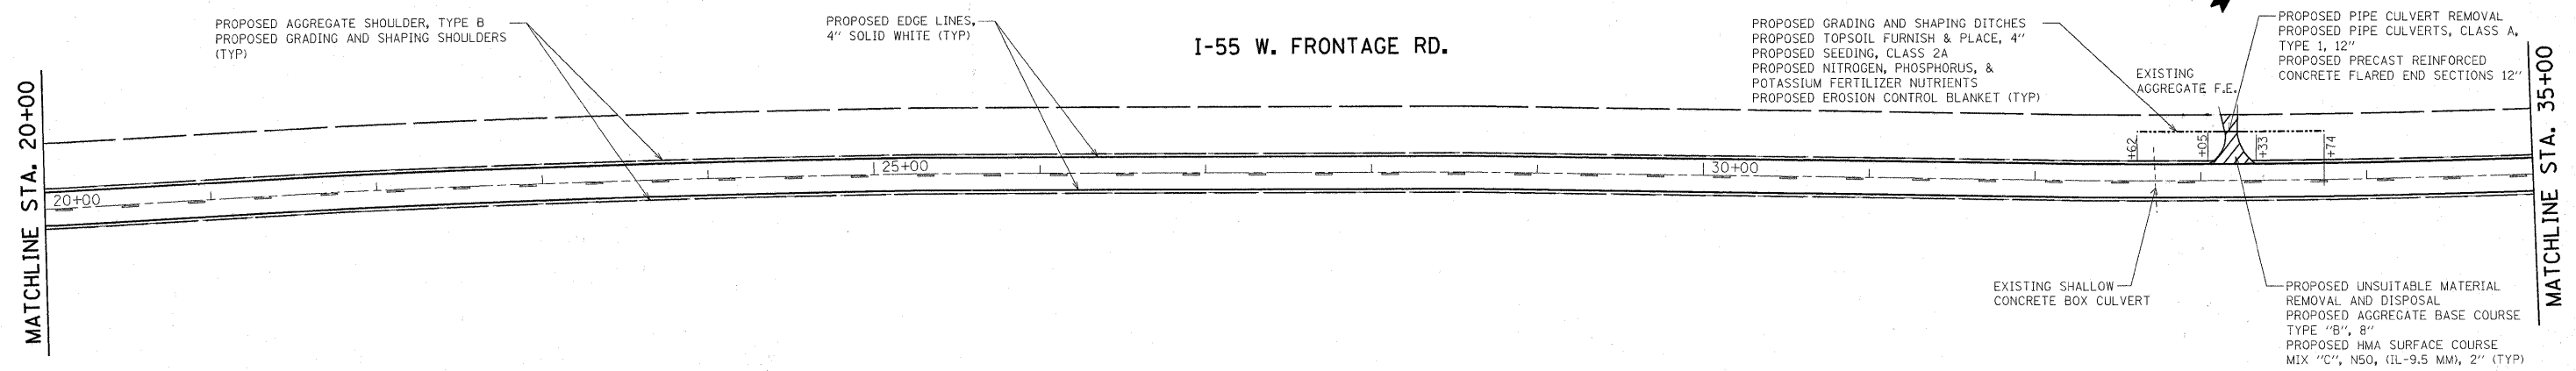

PROPOSED GRADING AND SHAPING DITCHES
 PROPOSED TOPSOIL FURNISH & PLACE, 4"
 PROPOSED SEEDING, CLASS 2A
 PROPOSED NITROGEN, PHOSPHORUS, & POTASSIUM FERTILIZER NUTRIENTS
 PROPOSED EROSION CONTROL BLANKET (TYP)

PROPOSED PIPE CULVERT REMOVAL
 PROPOSED PIPE CULVERTS, CLASS A, TYPE 1, 12"
 PROPOSED PRECAST REINFORCED CONCRETE FLARED END SECTIONS 12"

PROPOSED UNSUITABLE MATERIAL REMOVAL AND DISPOSAL
 PROPOSED AGGREGATE BASE COURSE TYPE "B", 8"
 PROPOSED HMA SURFACE COURSE MIX "C", N50, (IL-9.5 MM), 2" (TYP)

FILE NAME =	USER NAME = rosierem	DESIGNED -	REVISED -	STATE OF ILLINOIS DEPARTMENT OF TRANSPORTATION	ROADWAY & PAVEMENT MARKING PLAN I-55 W. FRONTAGE RD. (CAVANAUGH RD TO MURPHY RD)			F.A.I. RTE.	SECTION	COUNTY	TOTAL SHEETS	SHEET NO.
g:\pwork\PWIDOT\ROSIEREM\0175433\0126410-shr-plan.dgn		DRAWN -	REVISED -		55	99-2AC-1-RS-2	WILL	15	5			
PLOT SCALE = 50.0000' / IN.		CHECKED -	REVISED -		SCALE: 1"=50' SHEET NO. 1 OF 4 SHEETS STA. 10+11 TO STA. 35+00			CONTRACT NO. 60J74				
PLOT DATE = 3/12/2010		DATE -	REVISED -		ILLINOIS FED. AID PROJECT							