


- LEGEND**
- CLASS 1 SEEDING AND EROSION CONTROL BLANKET (WITH FERTILIZER)
 - CLASS 1A SEEDING AND EROSION CONTROL BLANKET (WITH FERTILIZER)
 - CLASS 4A SEEDING AND HEAVY DUTY EROSION CONTROL BLANKET (WITH FERTILIZER)
 - PERIMETER EROSION BARRIER
- FERTILIZER REQUIREMENTS**
- NITROGEN FERTILIZER NUTRIENT (90 LBS/AC)
 - POTASSIUM FERTILIZER NUTRIENT (90 LBS/AC)
 - PHOSPHORUS FERTILIZER NUTRIENT (90 LBS/AC)
- CRATAEGUS CRUGALLI INERMIS (THORN LESS COCKSPUR HAWTHORN), 2 1/2" CALIPER TREE FORM, BALLED AND BURLAPPED
 - CORNUS MAS (CORNELIAN CHERRY DOG WOOD), 2" CALIPER, TREE FORM, BALLED AND BURLAPPED
 - SYRINGA RETICULATA (JAPANESE TREE LILAC) 2 1/2" CALIPER TREE FORM, BALLED AND BURLAPPED
 - INLET FILTER
 - TEMPORARY DITCH CHECK
 - RIP RAP
- THE THICKNESS OF THE TOPSOIL/VEGETATION SUSTAINING SOIL SHALL BE A MINIMUM OF 4".

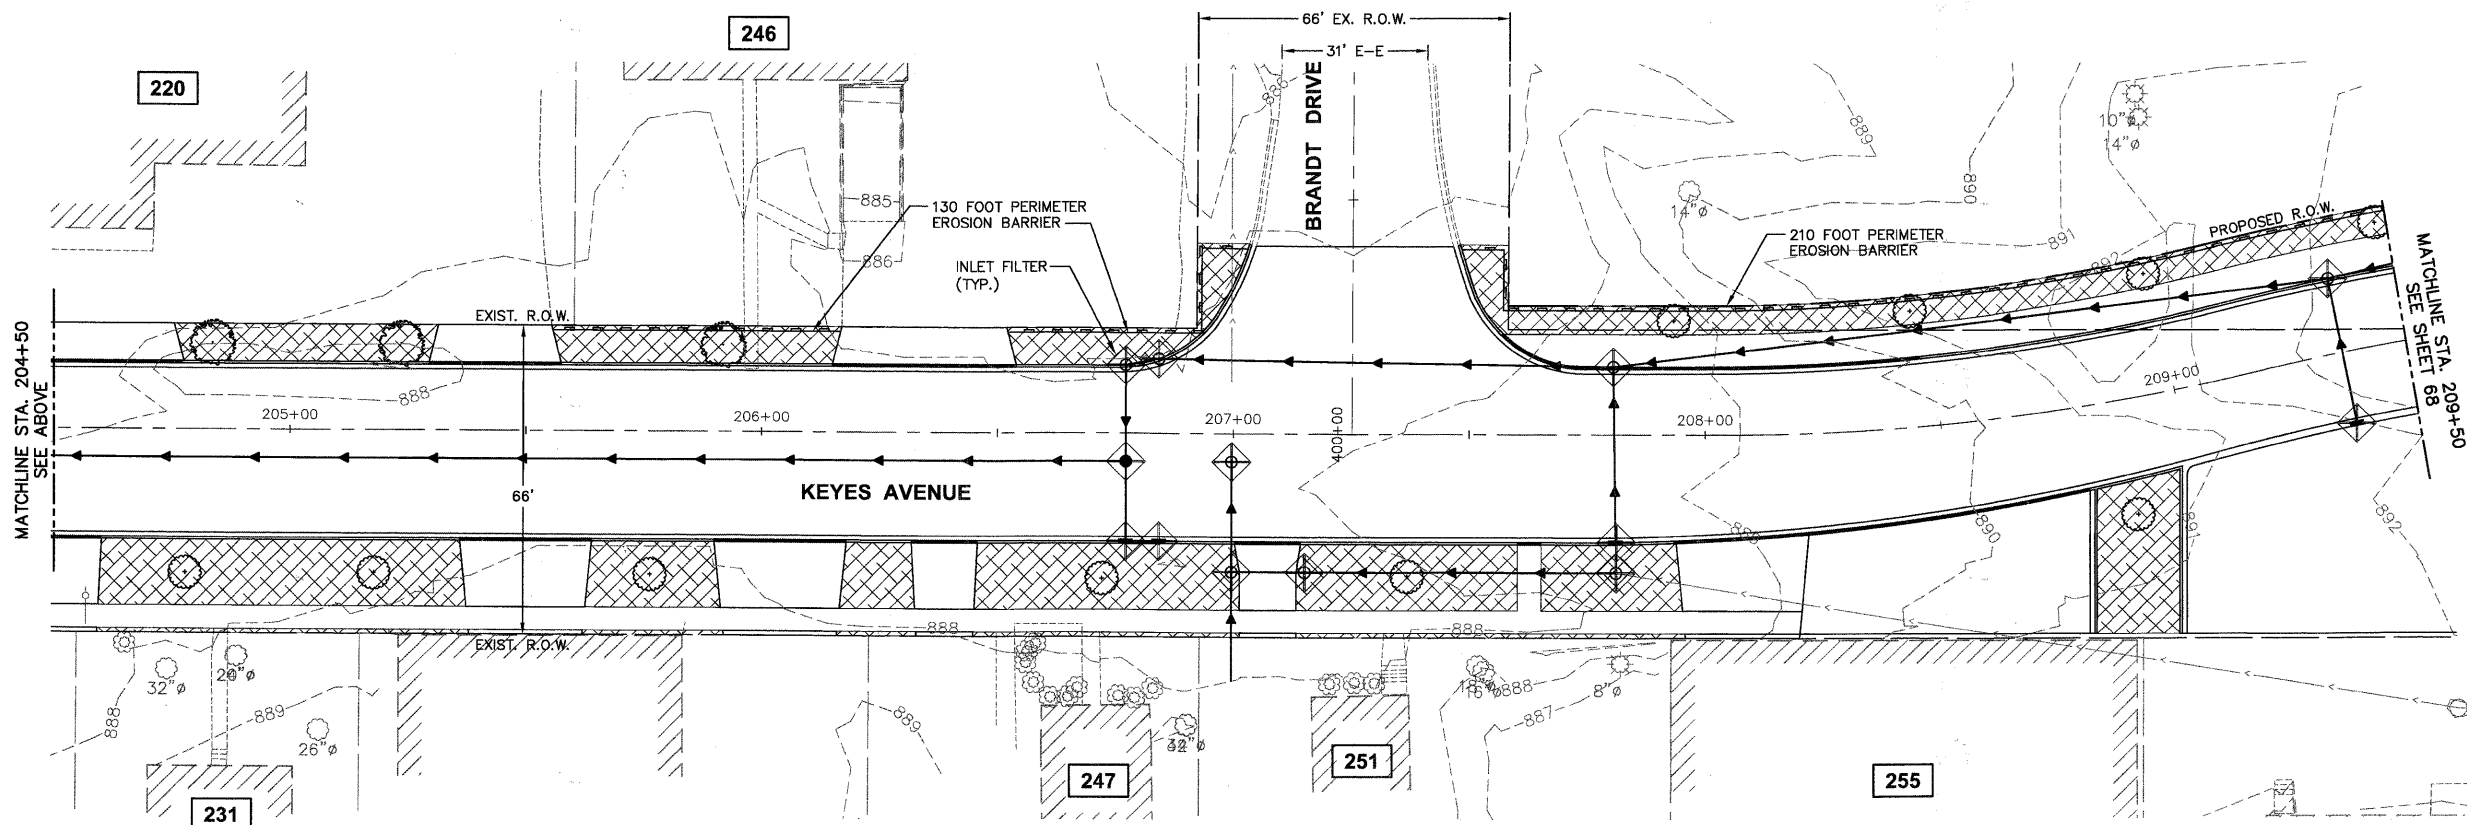

Plotted: February 2, 2010 @ 10:01 AM By: Kris Pung - Tab: 67--KEYES LAND (22x34)
 COPYRIGHT © 2010 ENGINEERING ENTERPRISES, INC.

FILE NAME	USER NAME = #USER#	DESIGNED - JAM, SWM	REVISED - 12/02/09
#FILE#		DRAWN - KKP	REVISED - 01/22/10
PLOT SCALE = #SCALE#		CHECKED - JAM	REVISED - 02/03/10
PLOT DATE = #DATE#		DATE - 10/16/09	REVISED -

STATE OF ILLINOIS
DEPARTMENT OF TRANSPORTATION

KEYES AVENUE LANDSCAPING AND EROSION CONTROL PLAN	
PROJECT NO. HPP-1468(004)	JOB NO. C-91-175-06
SHEET NO. 62 OF 92 SHEETS	STA. N/A TO STA. N/A

F.A. RTE.	SECTION	COUNTY	TOTAL SHEETS	SHEET NO.
N/A	06-00015-00-PV	KANE	97	67
CONTRACT NO. 63406			ILLINOIS FED. AID PROJECT	

PLOT: H:\5305PROJ\140567\DWG\140567-028.DWG FINAL ENG V140567-LANDSCAPE