



F.A. RTE.	SECTION	COUNTY	TOTAL SHEETS	SHEET NO.
301	177-2 (-1A, B-1, VB-1)	STEPHENSON	386	77
STA.	175+00	TO STA.	182+06.98	
FED. ROAD DIST. NO.	ILLINOIS	FED. AID PROJECT		
P-92-029-02				PLN-28 OF 32
CONTRACT #64799				

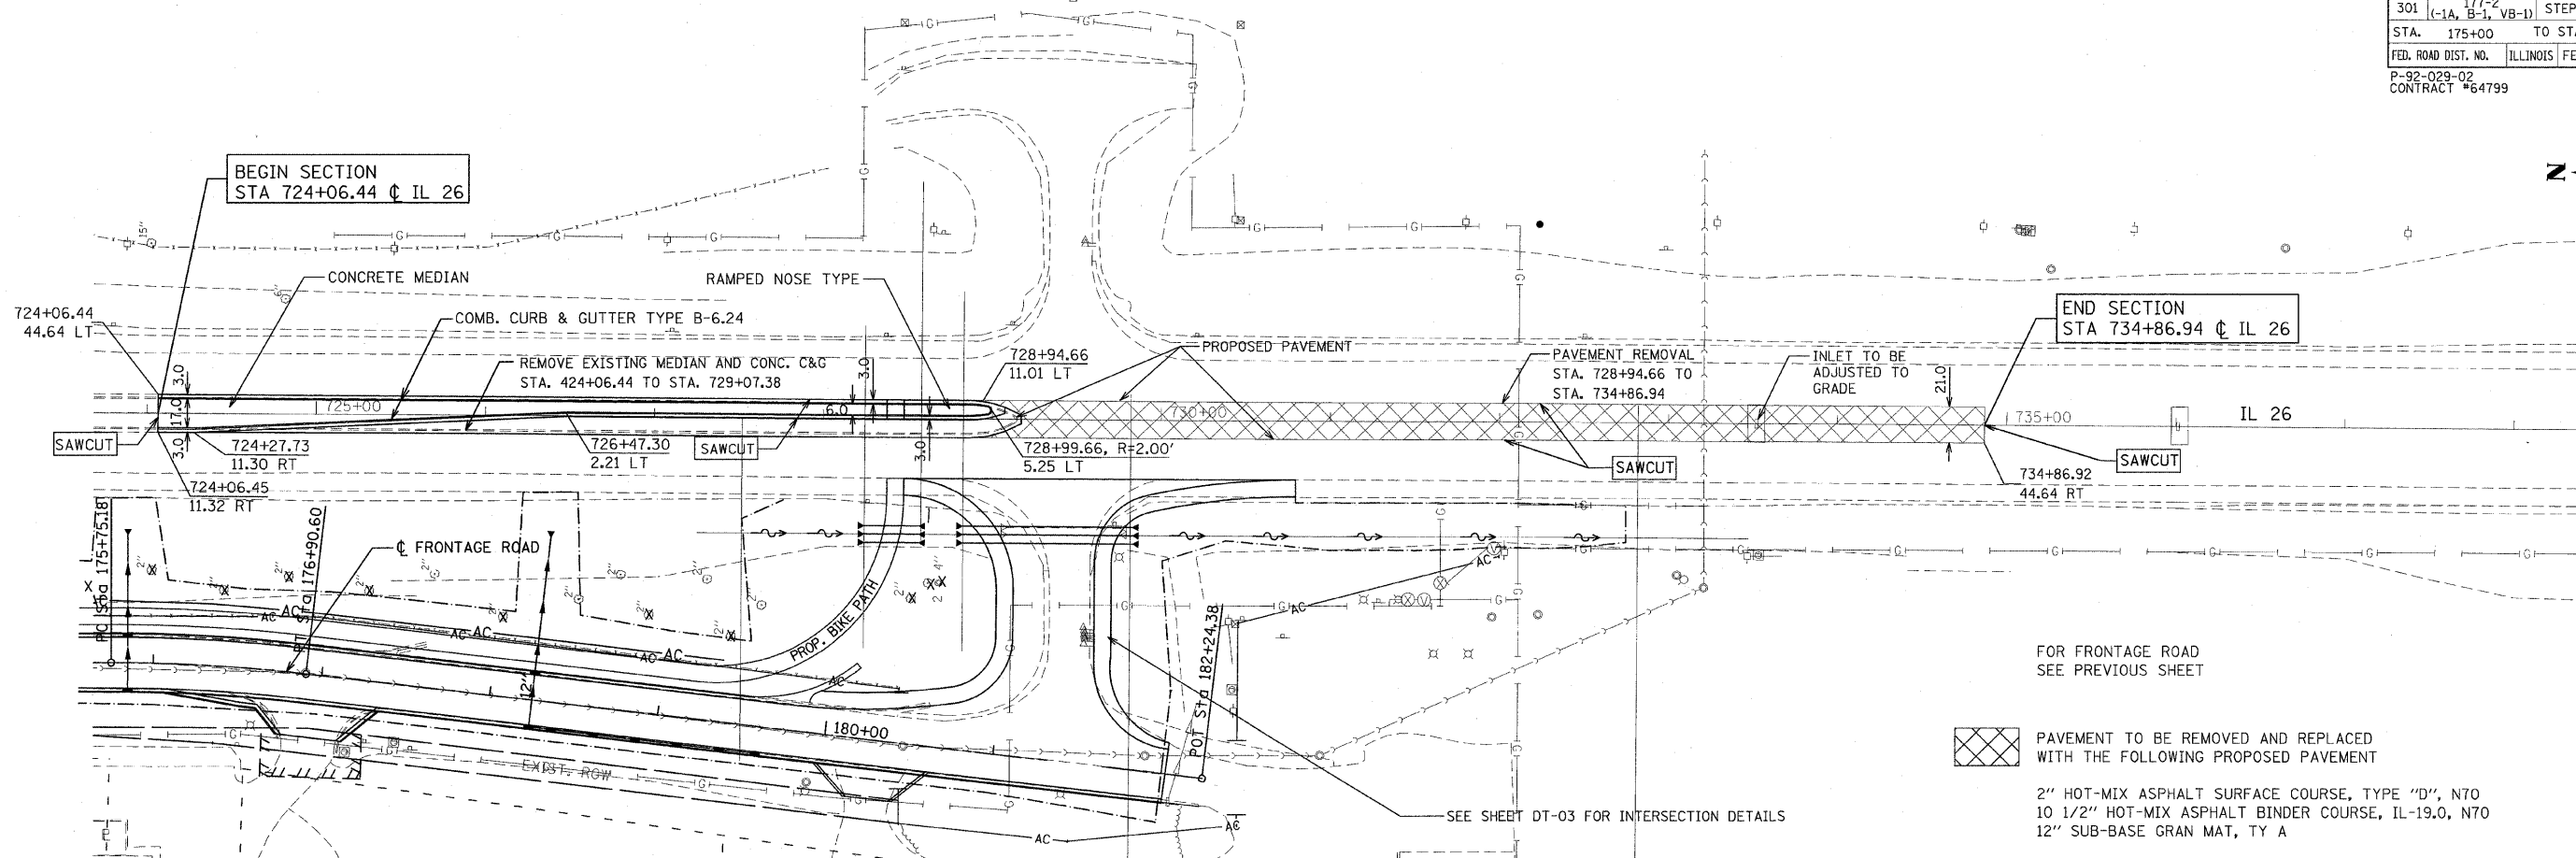

FOR FRONTAGE ROAD  
SEE PREVIOUS SHEET

PAVEMENT TO BE REMOVED AND REPLACED  
WITH THE FOLLOWING PROPOSED PAVEMENT

2" HOT-MIX ASPHALT SURFACE COURSE, TYPE "D", N70  
10 1/2" HOT-MIX ASPHALT BINDER COURSE, IL-19.0, N70  
12" SUB-BASE GRAN MAT, TY A

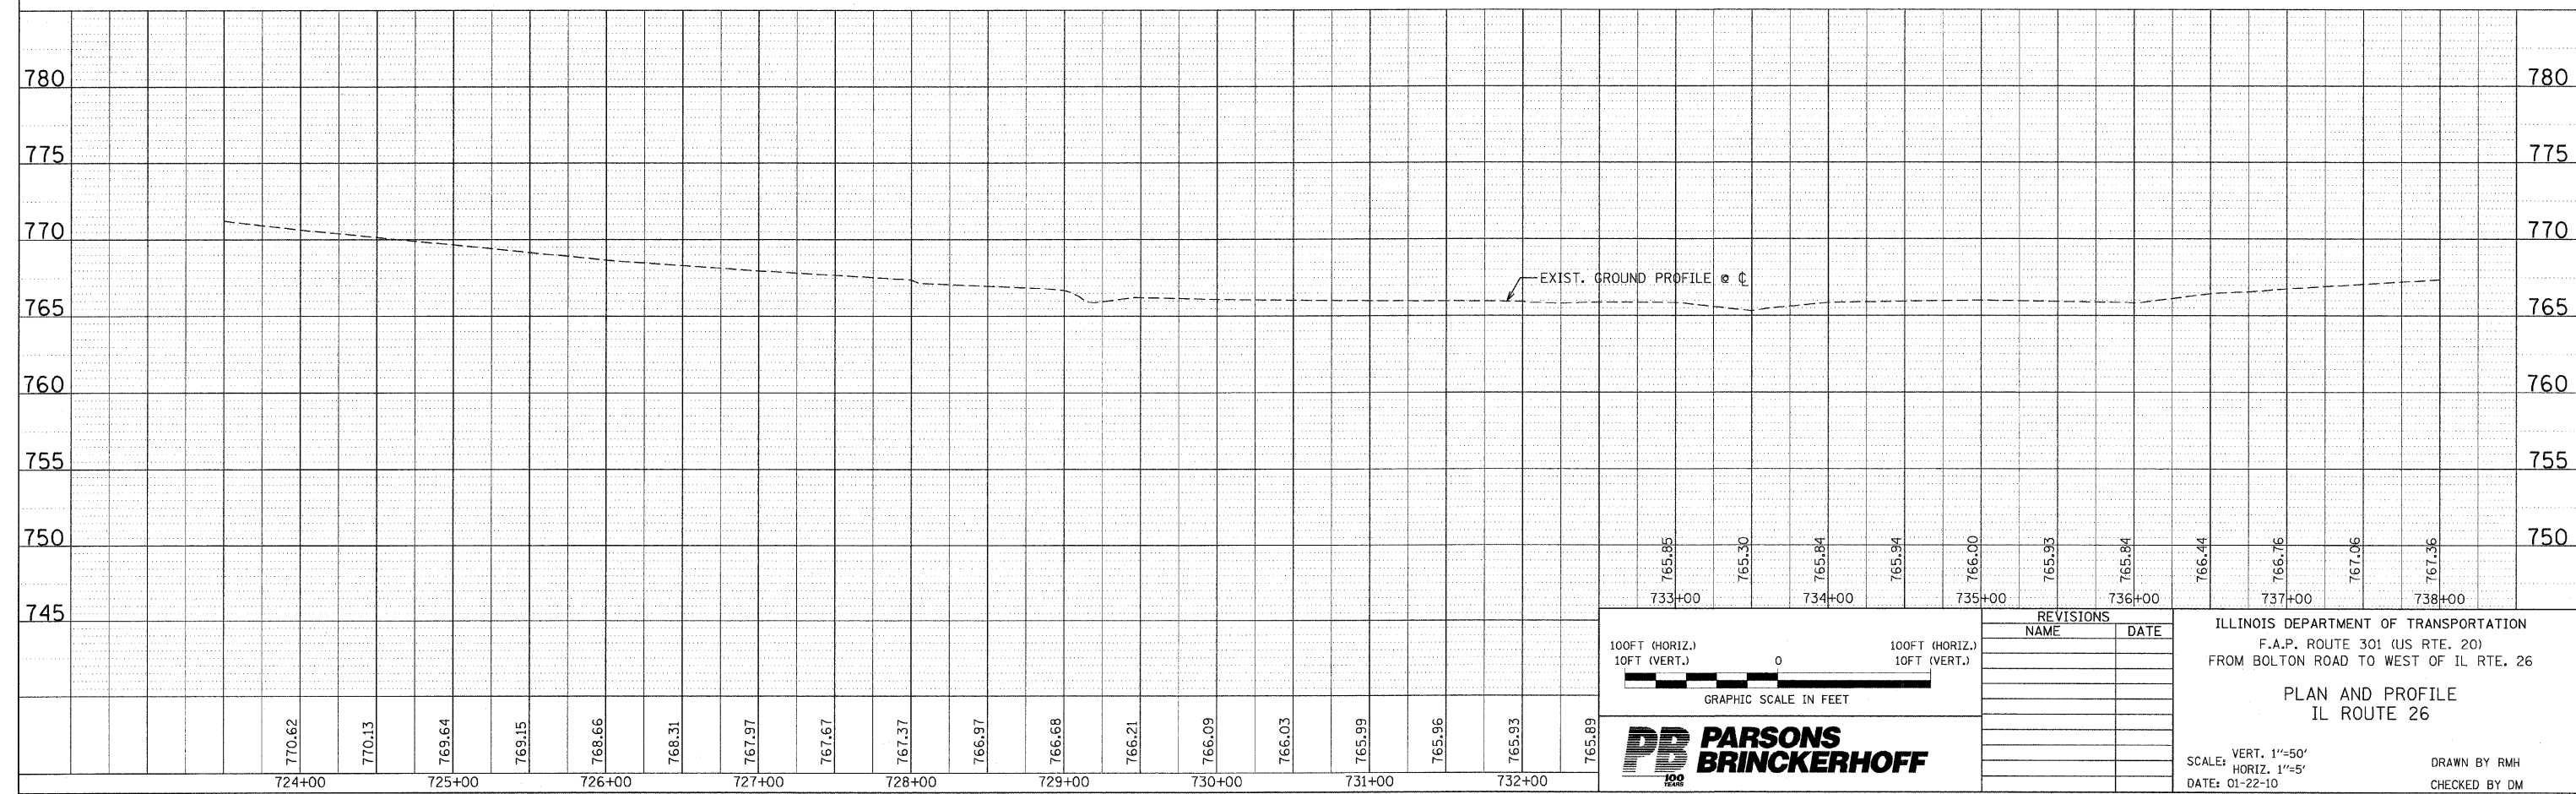

100FT (HORIZ.)  
10FT (VERT.)

0

100FT (HORIZ.)  
10FT (VERT.)

GRAPHIC SCALE IN FEET

**PARSONS BRINCKERHOFF**

REVISIONS	
NAME	DATE

ILLINOIS DEPARTMENT OF TRANSPORTATION  
F.A.P. ROUTE 301 (US RTE. 20)  
FROM BOLTON ROAD TO WEST OF IL RTE. 26

PLAN AND PROFILE  
IL ROUTE 26

SCALE: VERT. 1"=50'  
HORIZ. 1"=50'

DATE: 01-22-10

DRAWN BY RMH  
CHECKED BY DM