


PERMANENT SEEDING LEGEND		EROSION CONTROL LEGEND	
	CLASS 2A		TEMPORARY DITCH CHECK
	CLASS 4 SEEDING		SEDIMENT BASIN
	CLASS 7 SEEDING		EROSION CONTROL BLANKET (FOR SEEDING SEE EROSION CONTROL NOTES)
	CLASS 1 SEEDING		INLET & PIPE PROTECTION
			PERIMETER EROSION BARRIER
			TREE REMOVAL
			RIPRAP

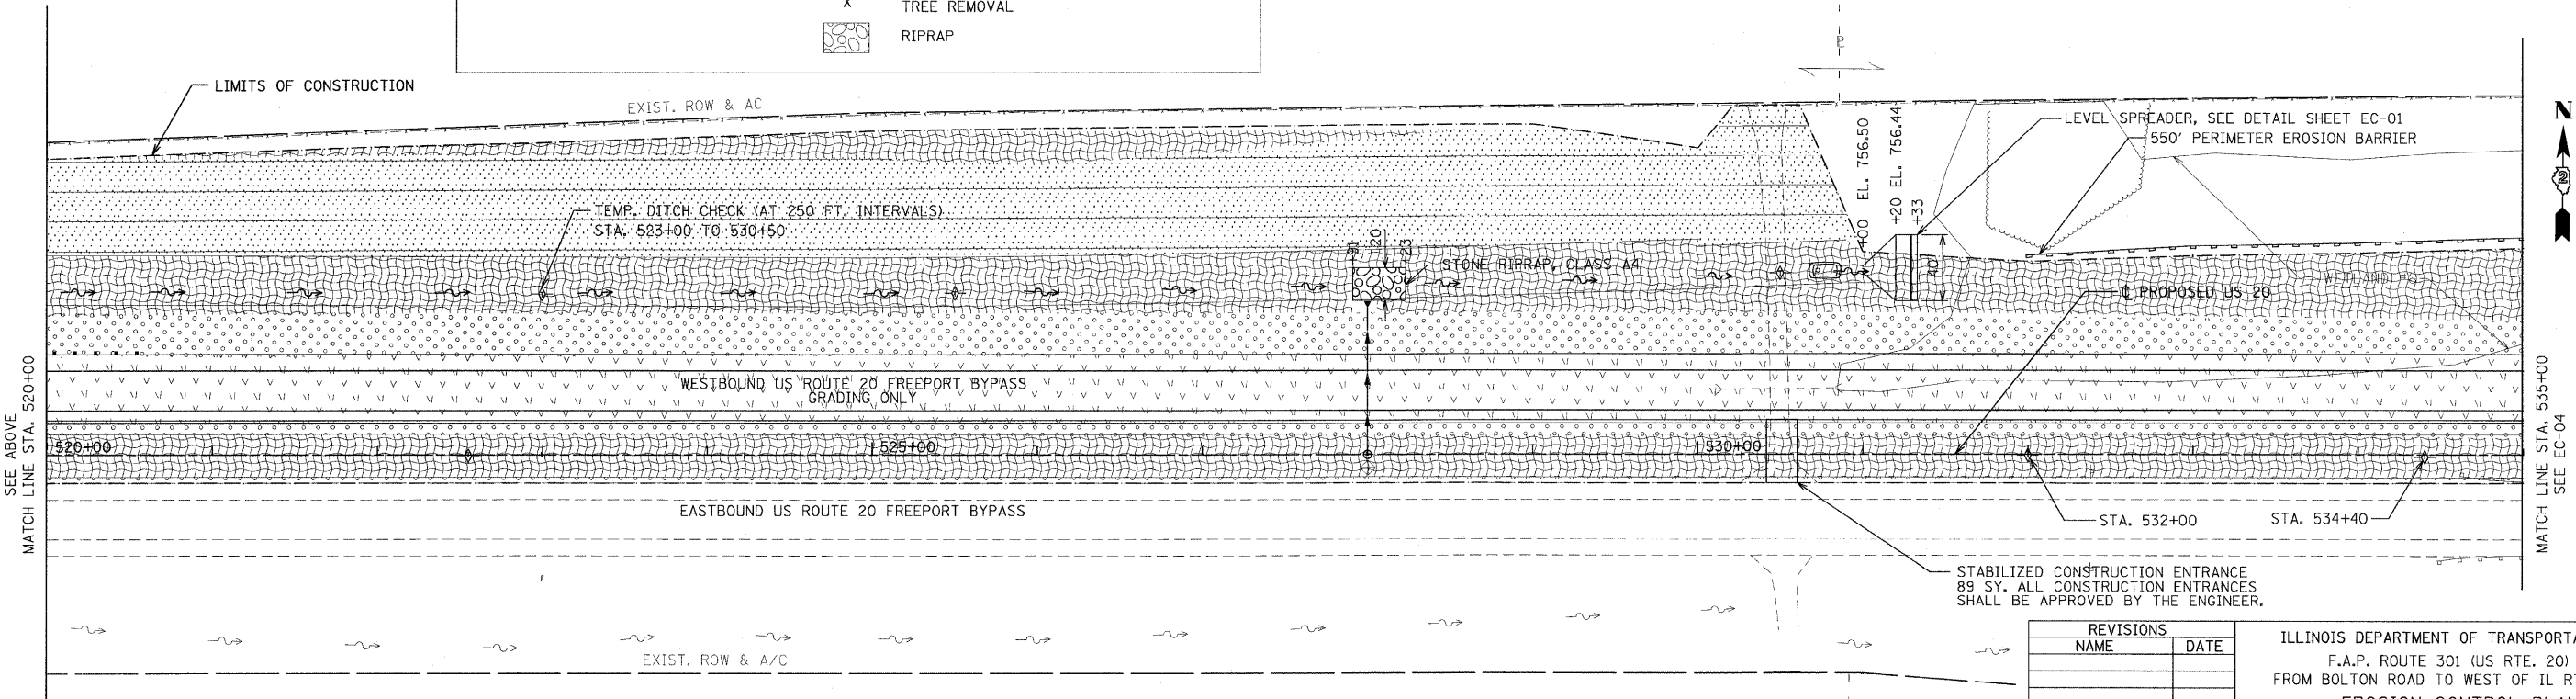

STABILIZED CONSTRUCTION ENTRANCE
89 SY. ALL CONSTRUCTION ENTRANCES
SHALL BE APPROVED BY THE ENGINEER.

REVISIONS	
NAME	DATE

ILLINOIS DEPARTMENT OF TRANSPORTATION
F.A.P. ROUTE 301 (US RTE. 20)
FROM BOLTON ROAD TO WEST OF IL RTE. 26
EROSION CONTROL PLAN
WESTBOUND U.S. ROUTE 20

SCALE: 1"=50'
DATE: 01-22-10

DRAWN BY SJV
CHECKED BY RMH

