



F.A.P. RTE.	SECTION	COUNTY	TOTAL SHEETS	SHEET NO.
301	177-2 (-1A, B-1, VB-1)	STEPHENSON	386	112
STA. 535+00	TO STA. 550+00			
FED. ROAD DIST. NO.	ILLINOIS	FED. AID PROJECT		
P-92-029-02			EC-04 OF 11	
CONTRACT #64799				

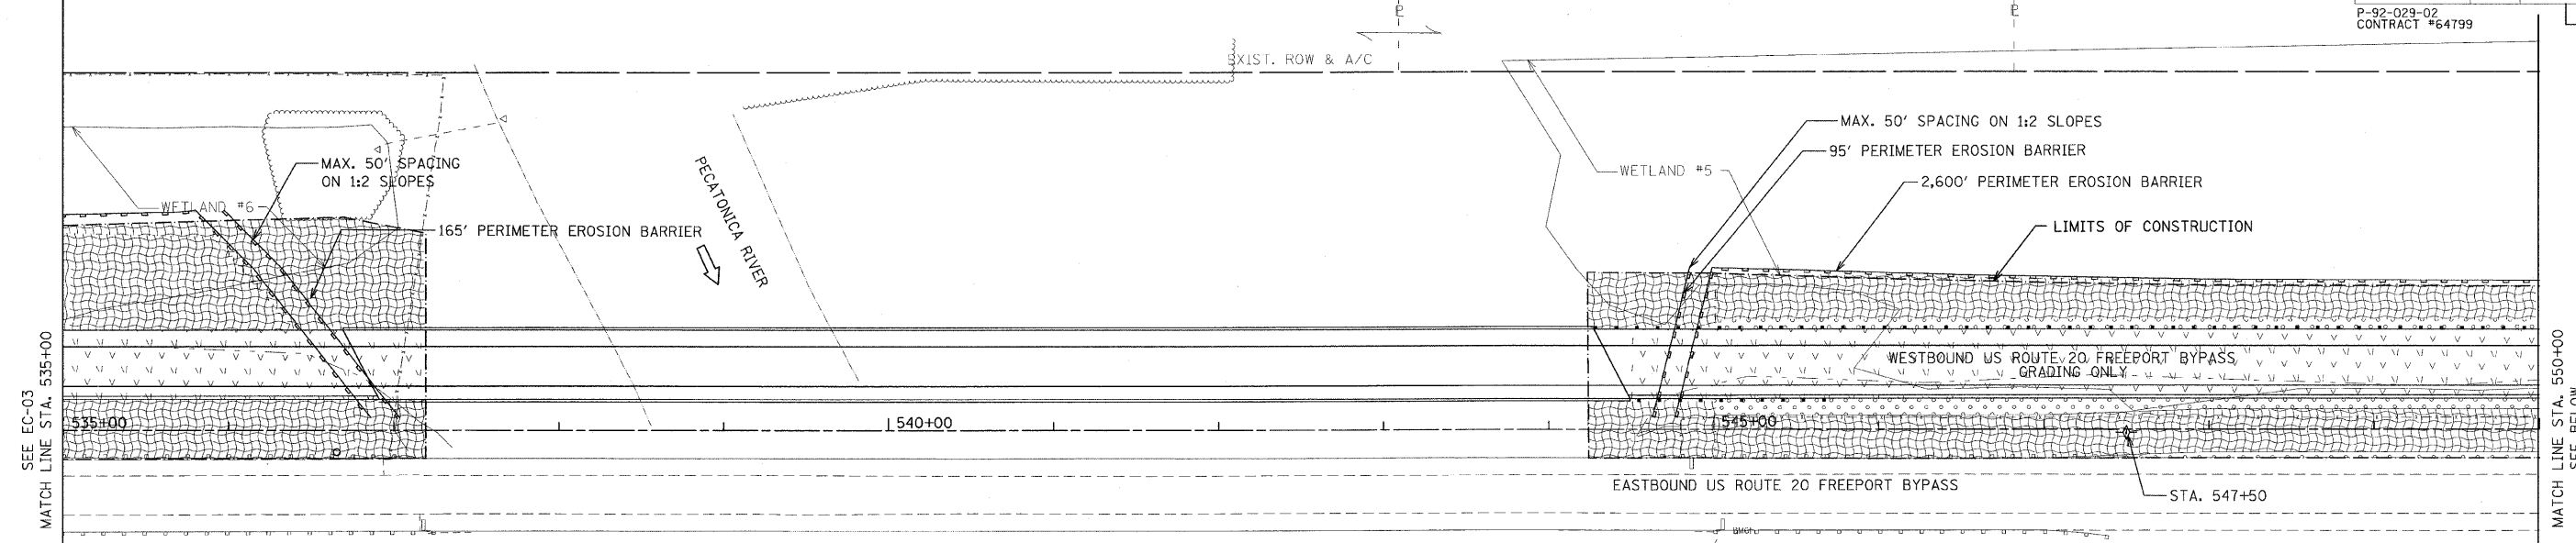

PERMANENT SEEDING LEGEND		EROSION CONTROL LEGEND	
	CLASS 2A		TEMPORARY DITCH CHECK
	CLASS 4 SEEDING		SEDIMENT BASIN
	CLASS 7 SEEDING		EROSION CONTROL BLANKET (FOR SEEDING SEE EROSION CONTROL NOTES)
	CLASS 1 SEEDING		INLET & PIPE PROTECTION
			PERIMETER EROSION BARRIER
			TREE REMOVAL
			RIPRAP

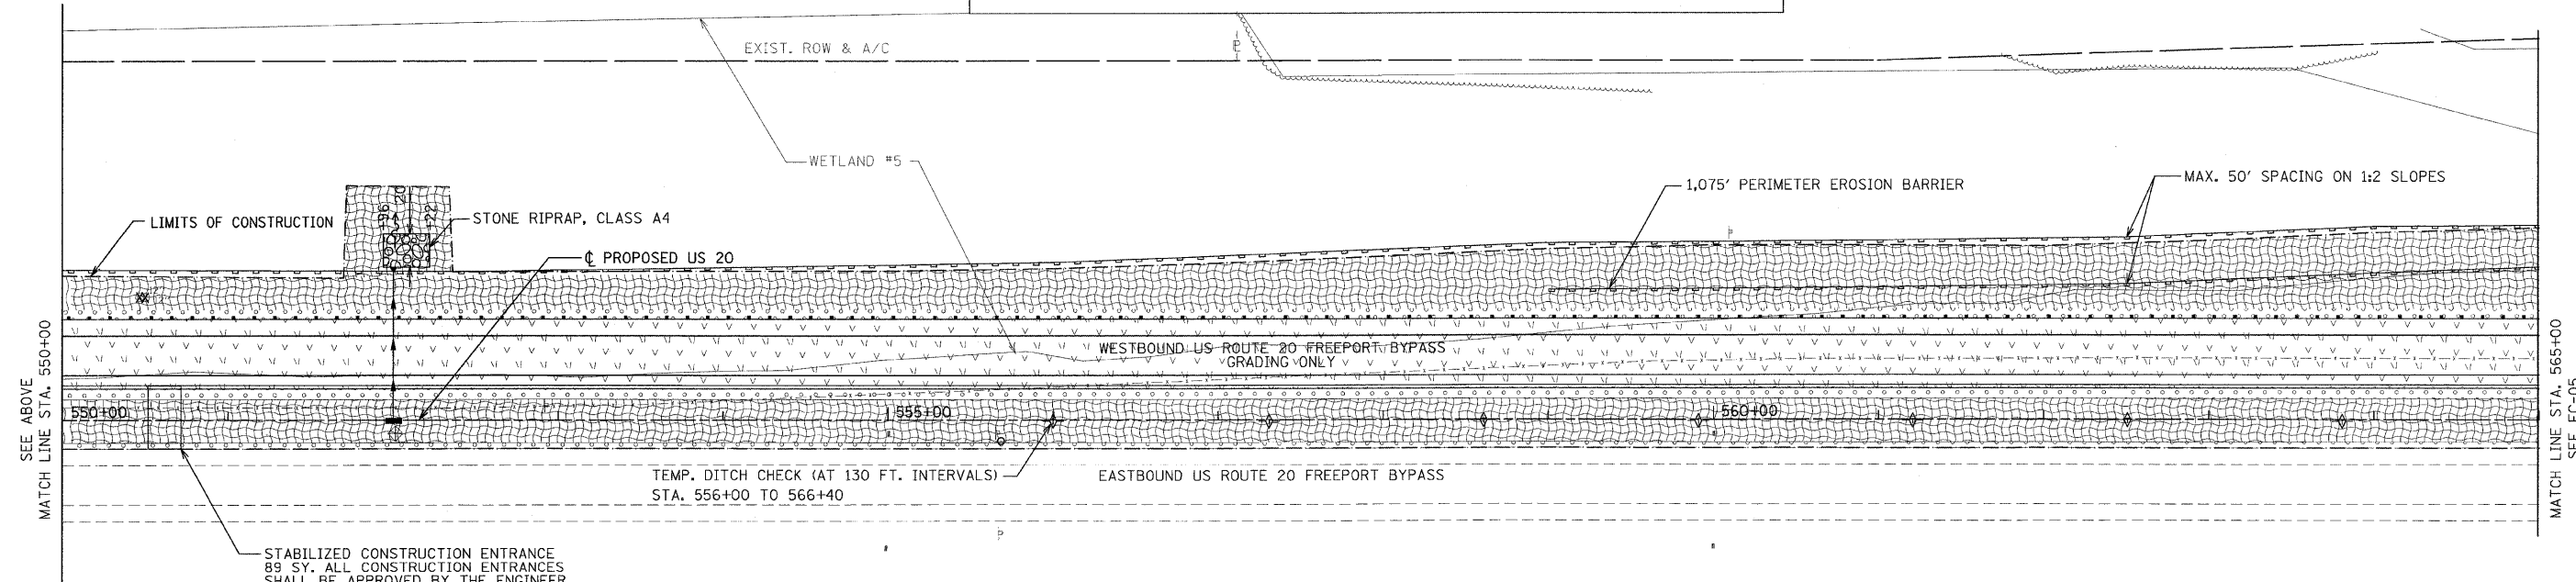

REVISIONS	
NAME	DATE

ILLINOIS DEPARTMENT OF TRANSPORTATION
 F.A.P. ROUTE 301 (US RTE. 20)
 FROM BOLTON ROAD TO WEST OF IL RTE. 26
EROSION CONTROL PLAN
 WESTBOUND U.S. ROUTE 20

SCALE: 1"=50'
 DATE: 01-22-10

DRAWN BY MH
 CHECKED BY SJV

