



F.A.P. RTE.	SECTION	COUNTY	TOTAL SHEETS	SHEET NO.
301	177-2 (-1A, B-1, VB-1)	STEPHENSON	386	113
STA.	565+00	TO STA.	580+00	
FED. ROAD DIST. NO.	ILLINOIS FED. AID PROJECT			
P-92-029-02	CONTRACT #64799		EC-05 OF 11	

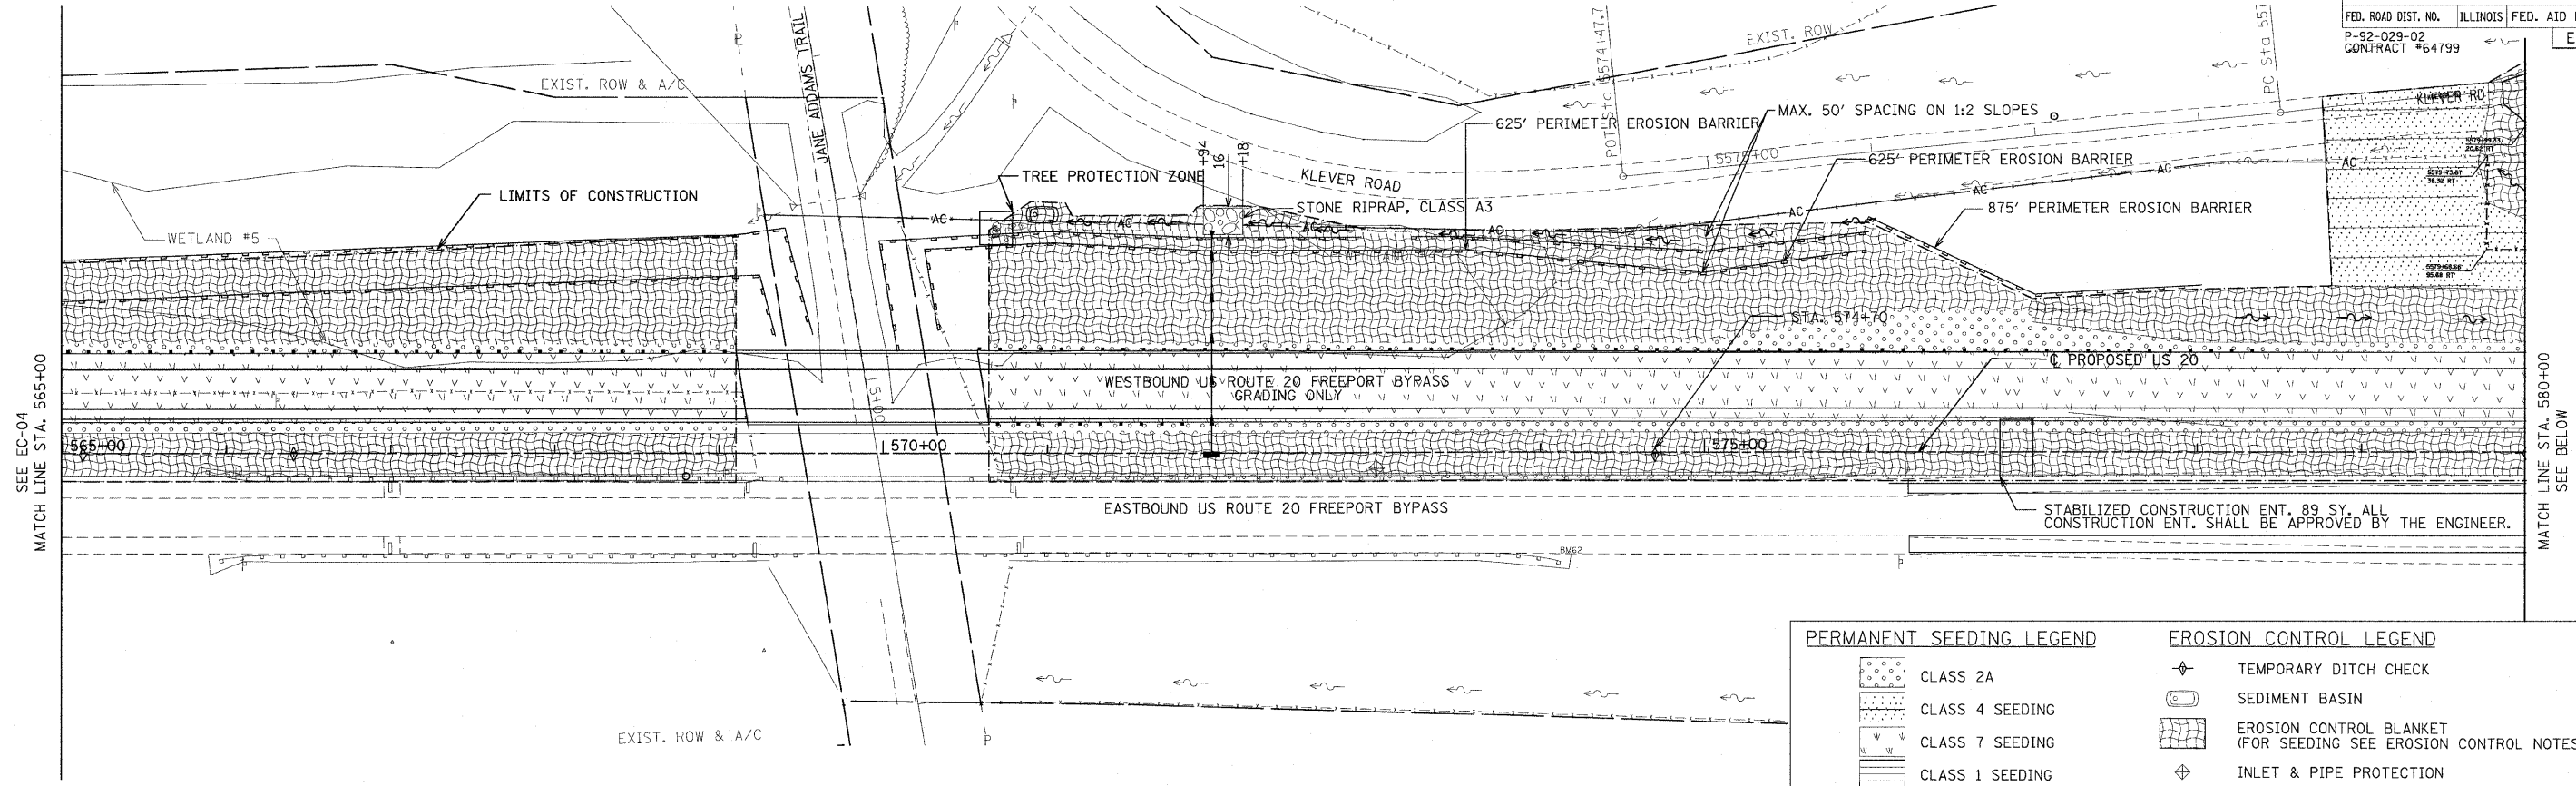

PERMANENT SEEDING LEGEND		EROSION CONTROL LEGEND	
	CLASS 2A		TEMPORARY DITCH CHECK
	CLASS 4 SEEDING		SEDIMENT BASIN
	CLASS 7 SEEDING		EROSION CONTROL BLANKET (FOR SEEDING SEE EROSION CONTROL NOTES)
	CLASS 1 SEEDING		INLET & PIPE PROTECTION
			PERIMETER EROSION BARRIER
			TREE REMOVAL
			RIPRAP

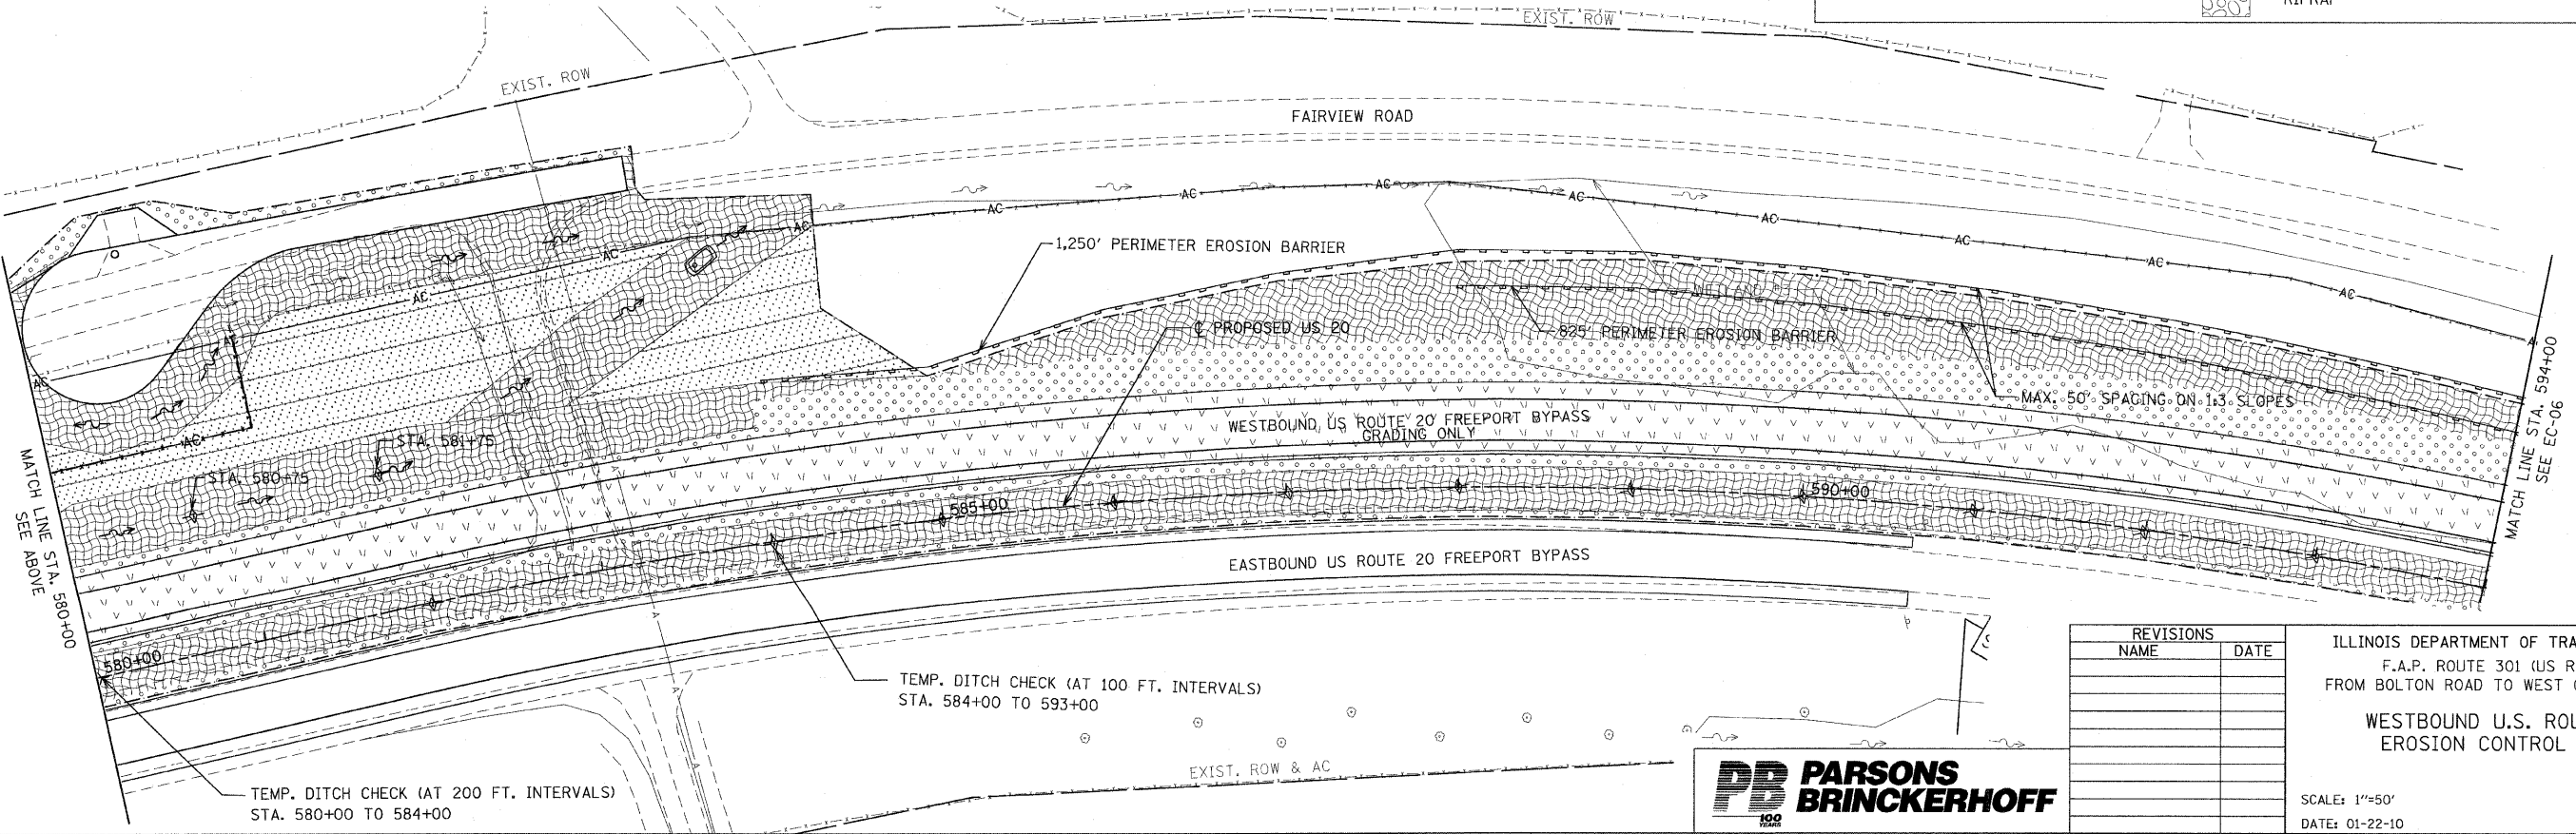

REVISIONS	
NAME	DATE

ILLINOIS DEPARTMENT OF TRANSPORTATION  
 F.A.P. ROUTE 301 (US RTE. 20)  
 FROM BOLTON ROAD TO WEST OF IL RTE. 26

**WESTBOUND U.S. ROUTE 20  
 EROSION CONTROL PLAN**

SCALE: 1"=50'  
 DATE: 01-22-10

DRAWN BY MH  
 CHECKED BY SJV

