



F.A.P. RTE.	SECTION	COUNTY	TOTAL SHEETS	SHEET NO.
301	177-2 (-1A, B-1, VB-1)	STEPHENSON	386	115
STA. 620+00	TO STA. 635+00			
FED. ROAD DIST. NO.	ILLINOIS FED. AID PROJECT			
P-92-029-02 CONTRACT #64799			EC-07 OF 11	

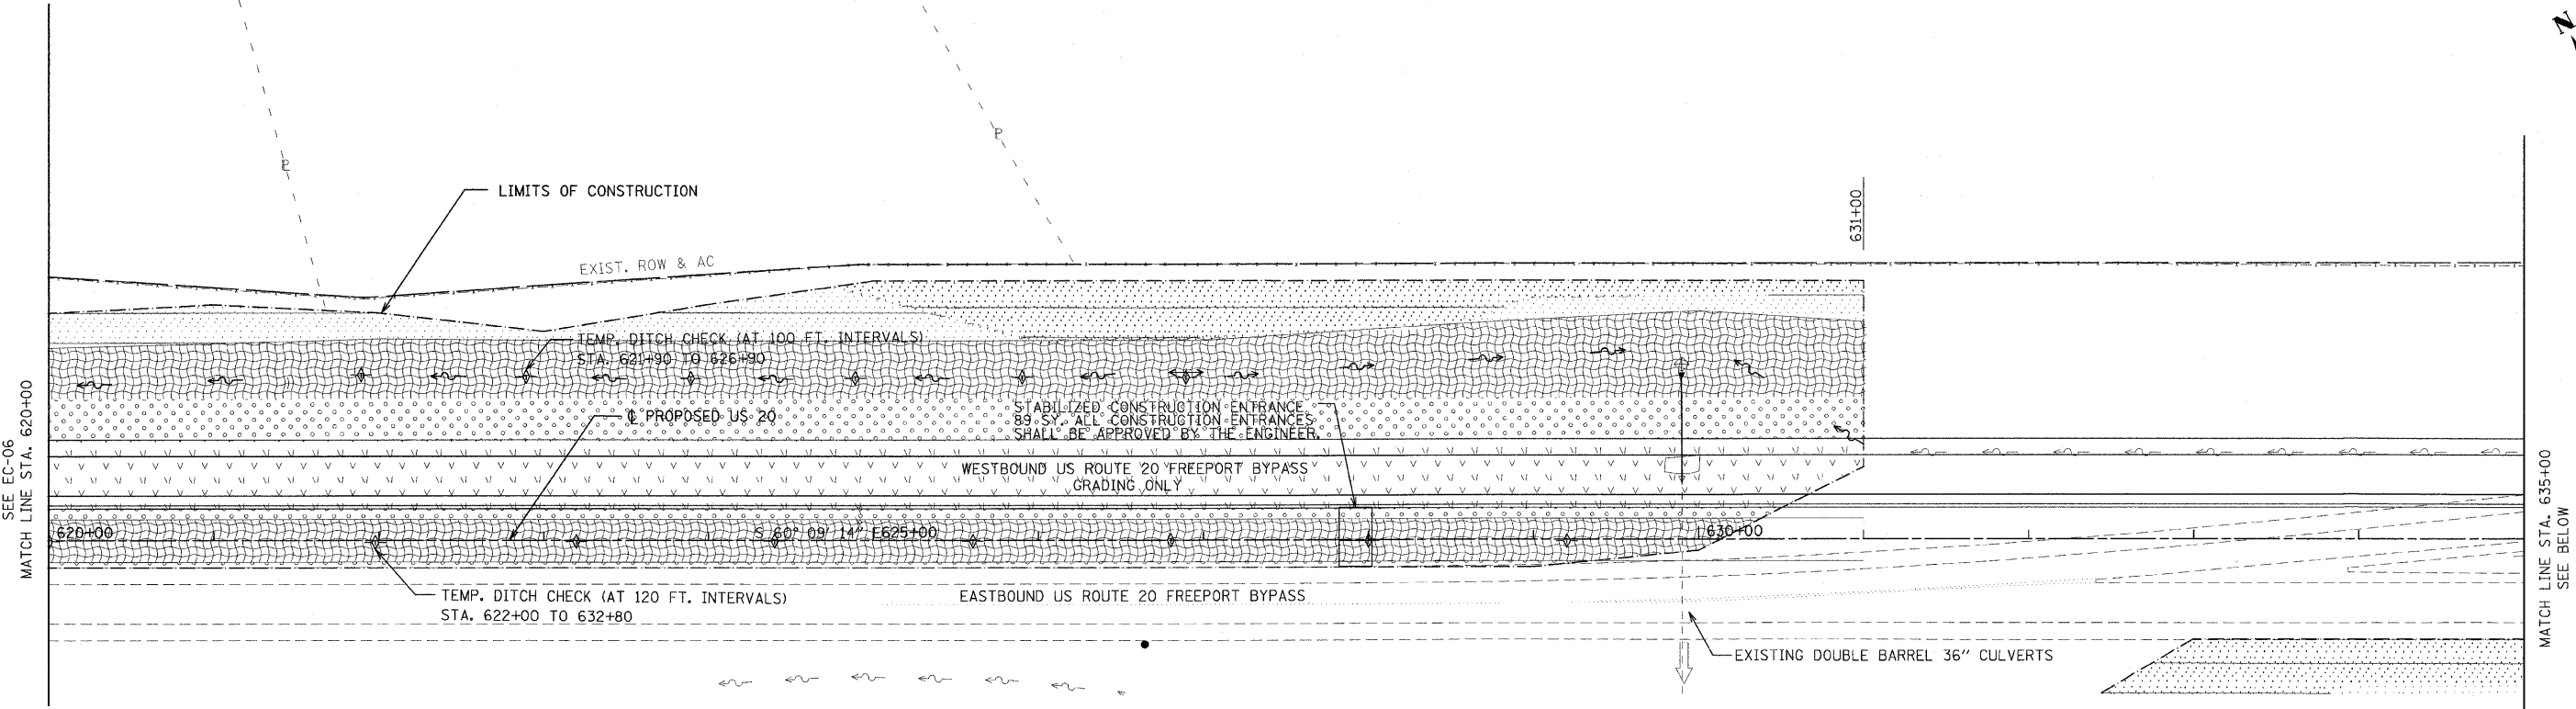

PERMANENT SEEDING LEGEND		EROSION CONTROL LEGEND	
	CLASS 2A		TEMPORARY DITCH CHECK
	CLASS 4 SEEDING		SEDIMENT BASIN
	CLASS 7 SEEDING		EROSION CONTROL BLANKET (FOR SEEDING SEE EROSION CONTROL NOTES)
	CLASS 1 SEEDING		INLET & PIPE PROTECTION
			PERIMETER EROSION BARRIER
			TREE REMOVAL
			RIPRAP

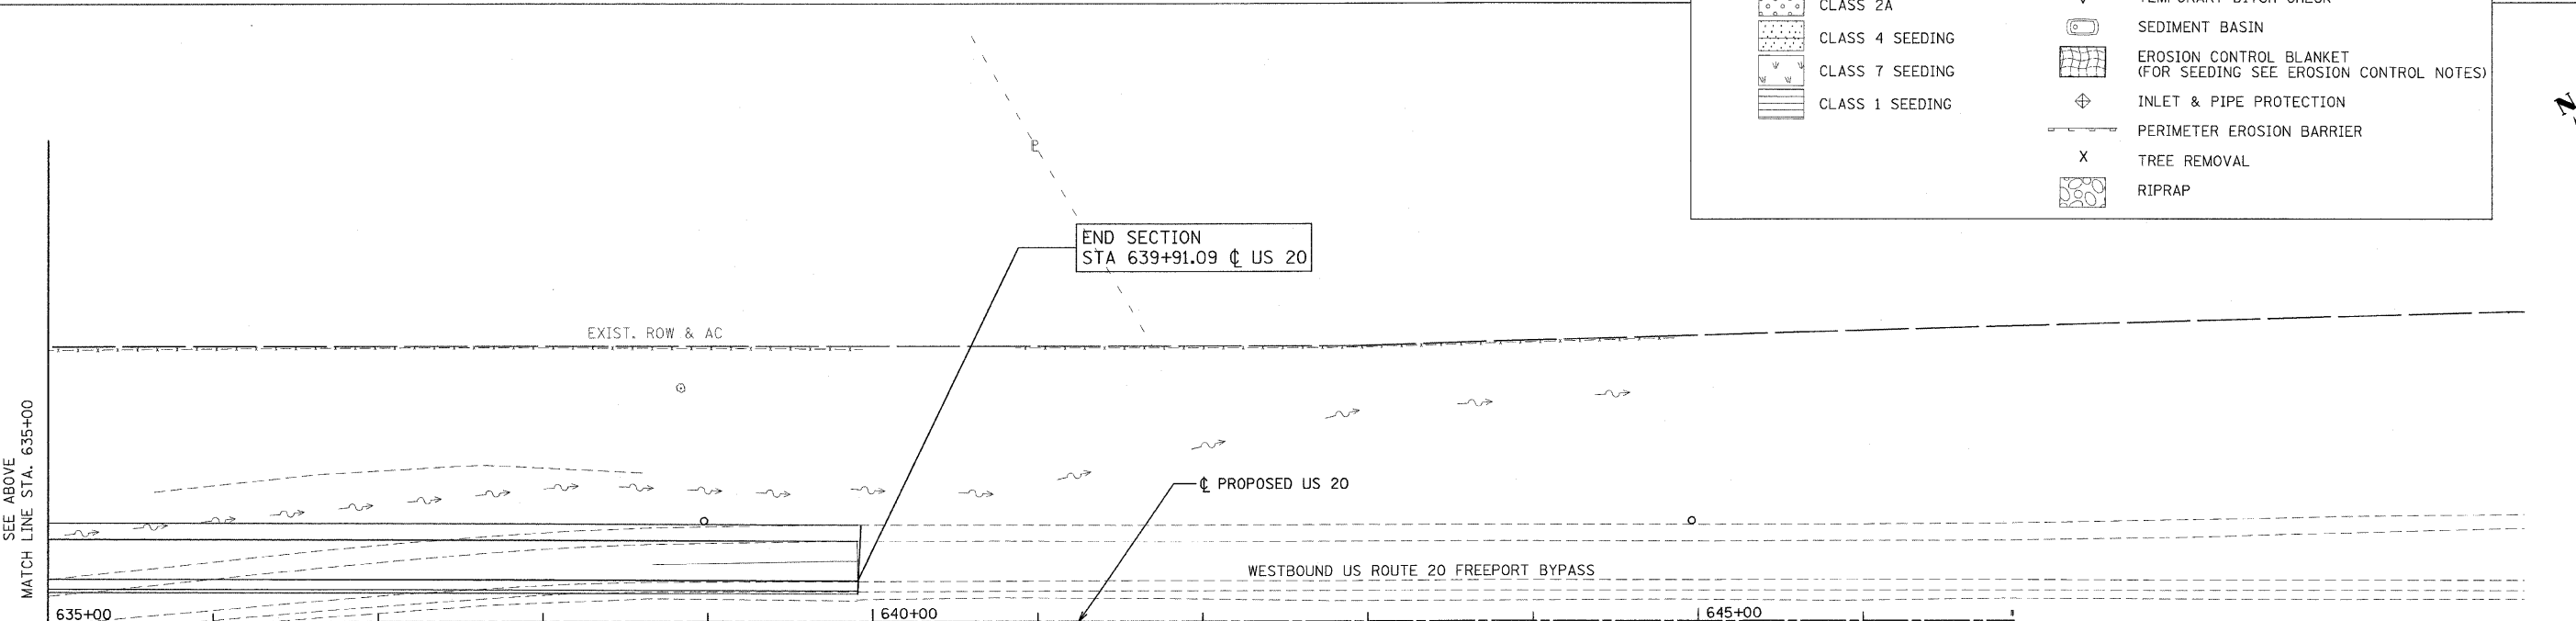

REVISIONS	
NAME	DATE

ILLINOIS DEPARTMENT OF TRANSPORTATION  
 F.A.P. ROUTE 301 (US RTE. 20)  
 FROM BOLTON ROAD TO WEST OF IL RTE. 26  
 EROSION CONTROL PLAN  
 WESTBOUND U.S. ROUTE 20



SCALE: 1"=50'  
 DATE: 01-22-10  
 DRAWN BY MH  
 CHECKED BY SJV