



SEE PLN-13 FOR US ROUTE 20

F.A.P. RTE.	SECTION	COUNTY	TOTAL SHEETS	SHEET NO.
301	177-2 (-1A, B-1, VB-1)	STEPHENSON	386	118
STA.	135+00	TO STA.	150+00	
FED. ROAD DIST. NO.	ILLINOIS FED. AID PROJECT			
P-92-029-02 CONTRACT #64799			EC-10 OF 11	

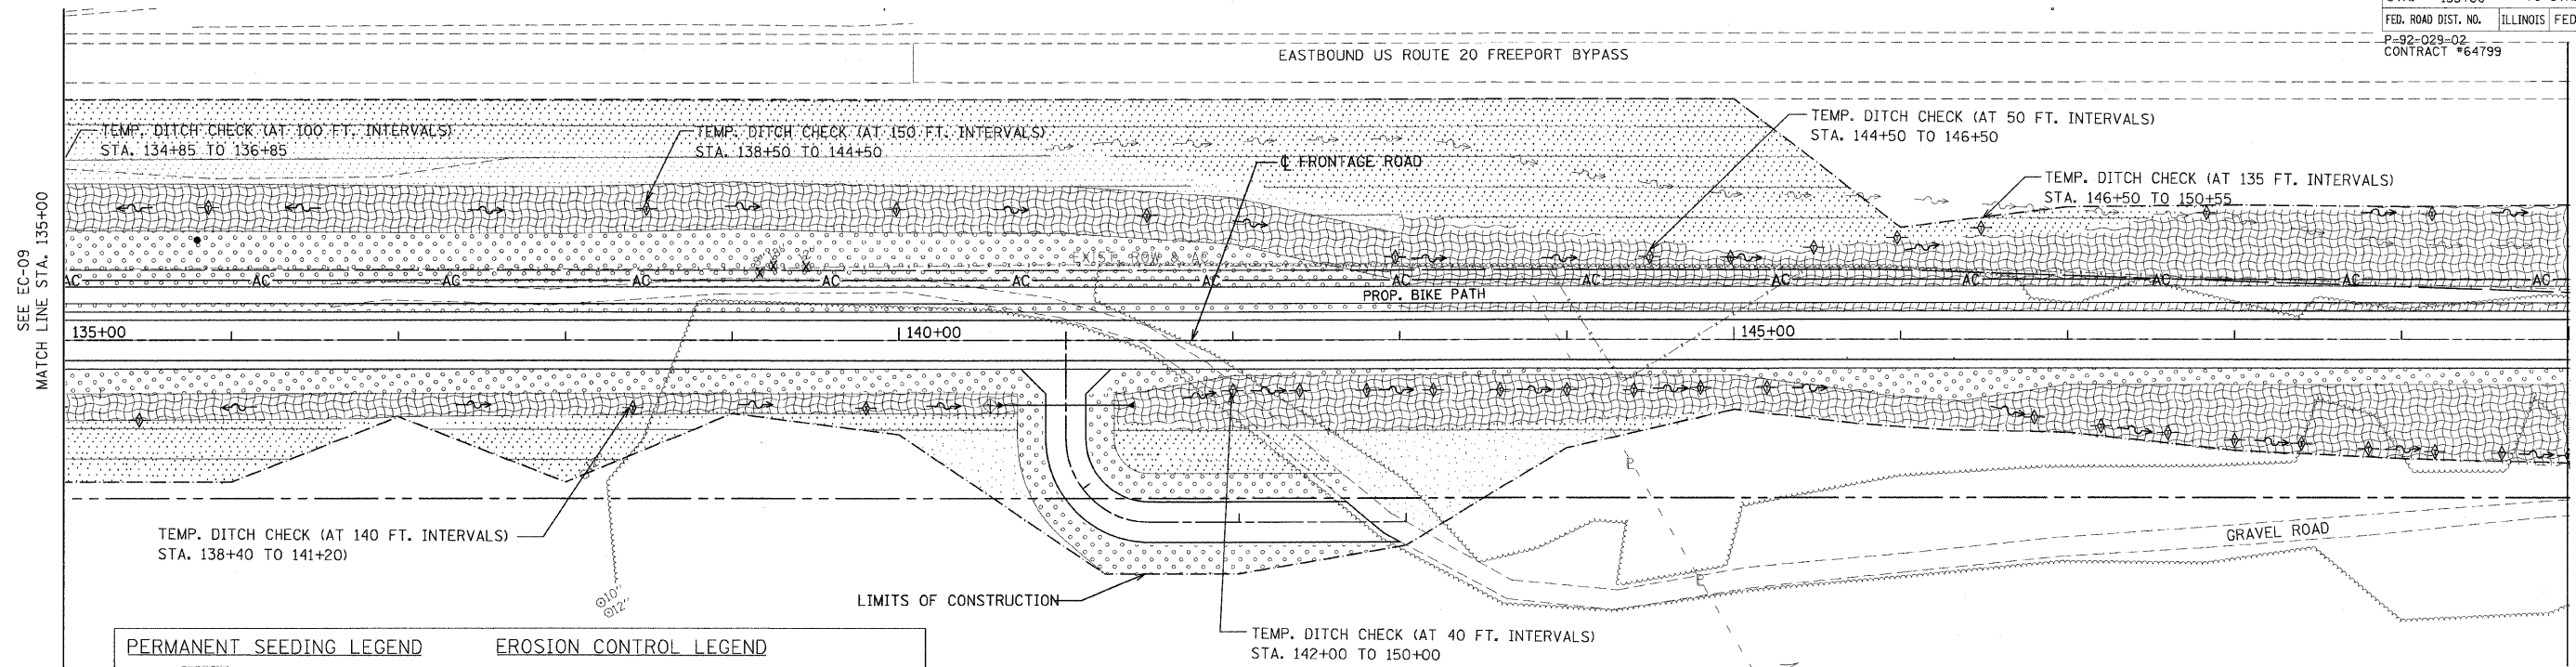

PERMANENT SEEDING LEGEND		EROSION CONTROL LEGEND	
	CLASS 2A		TEMPORARY DITCH CHECK
	CLASS 4 SEEDING		SEDIMENT BASIN
	CLASS 7 SEEDING		EROSION CONTROL BLANKET (FOR SEEDING SEE EROSION CONTROL NOTES)
	CLASS 1 SEEDING		INLET & PIPE PROTECTION
			PERIMETER EROSION BARRIER
			TREE REMOVAL
			RIPRAP

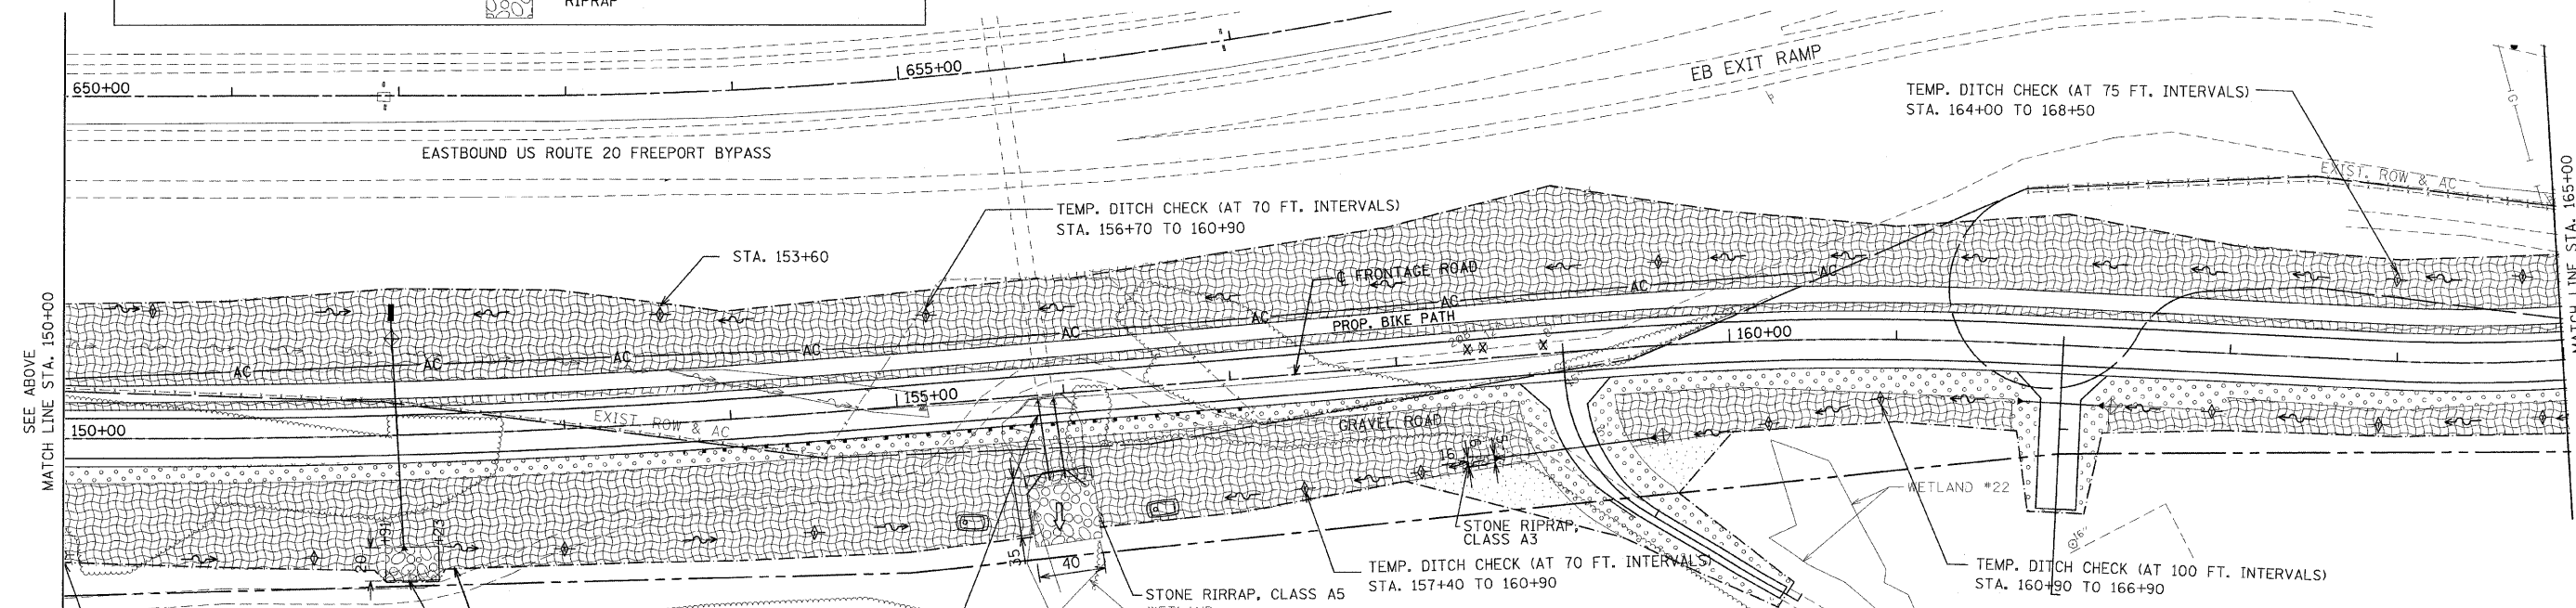

REVISIONS	
NAME	DATE
M. MCGHEE	10-17-08

ILLINOIS DEPARTMENT OF TRANSPORTATION  
 F.A.P. ROUTE 301 (US RTE. 20)  
 FROM BOLTON ROAD TO WEST OF IL RTE. 26

**EROSION CONTROL PLAN**  
**FRONTAGE ROAD**

SCALE: 1"=50'  
 DATE: 01-22-10

DRAWN BY MH  
 CHECKED BY SJV

