
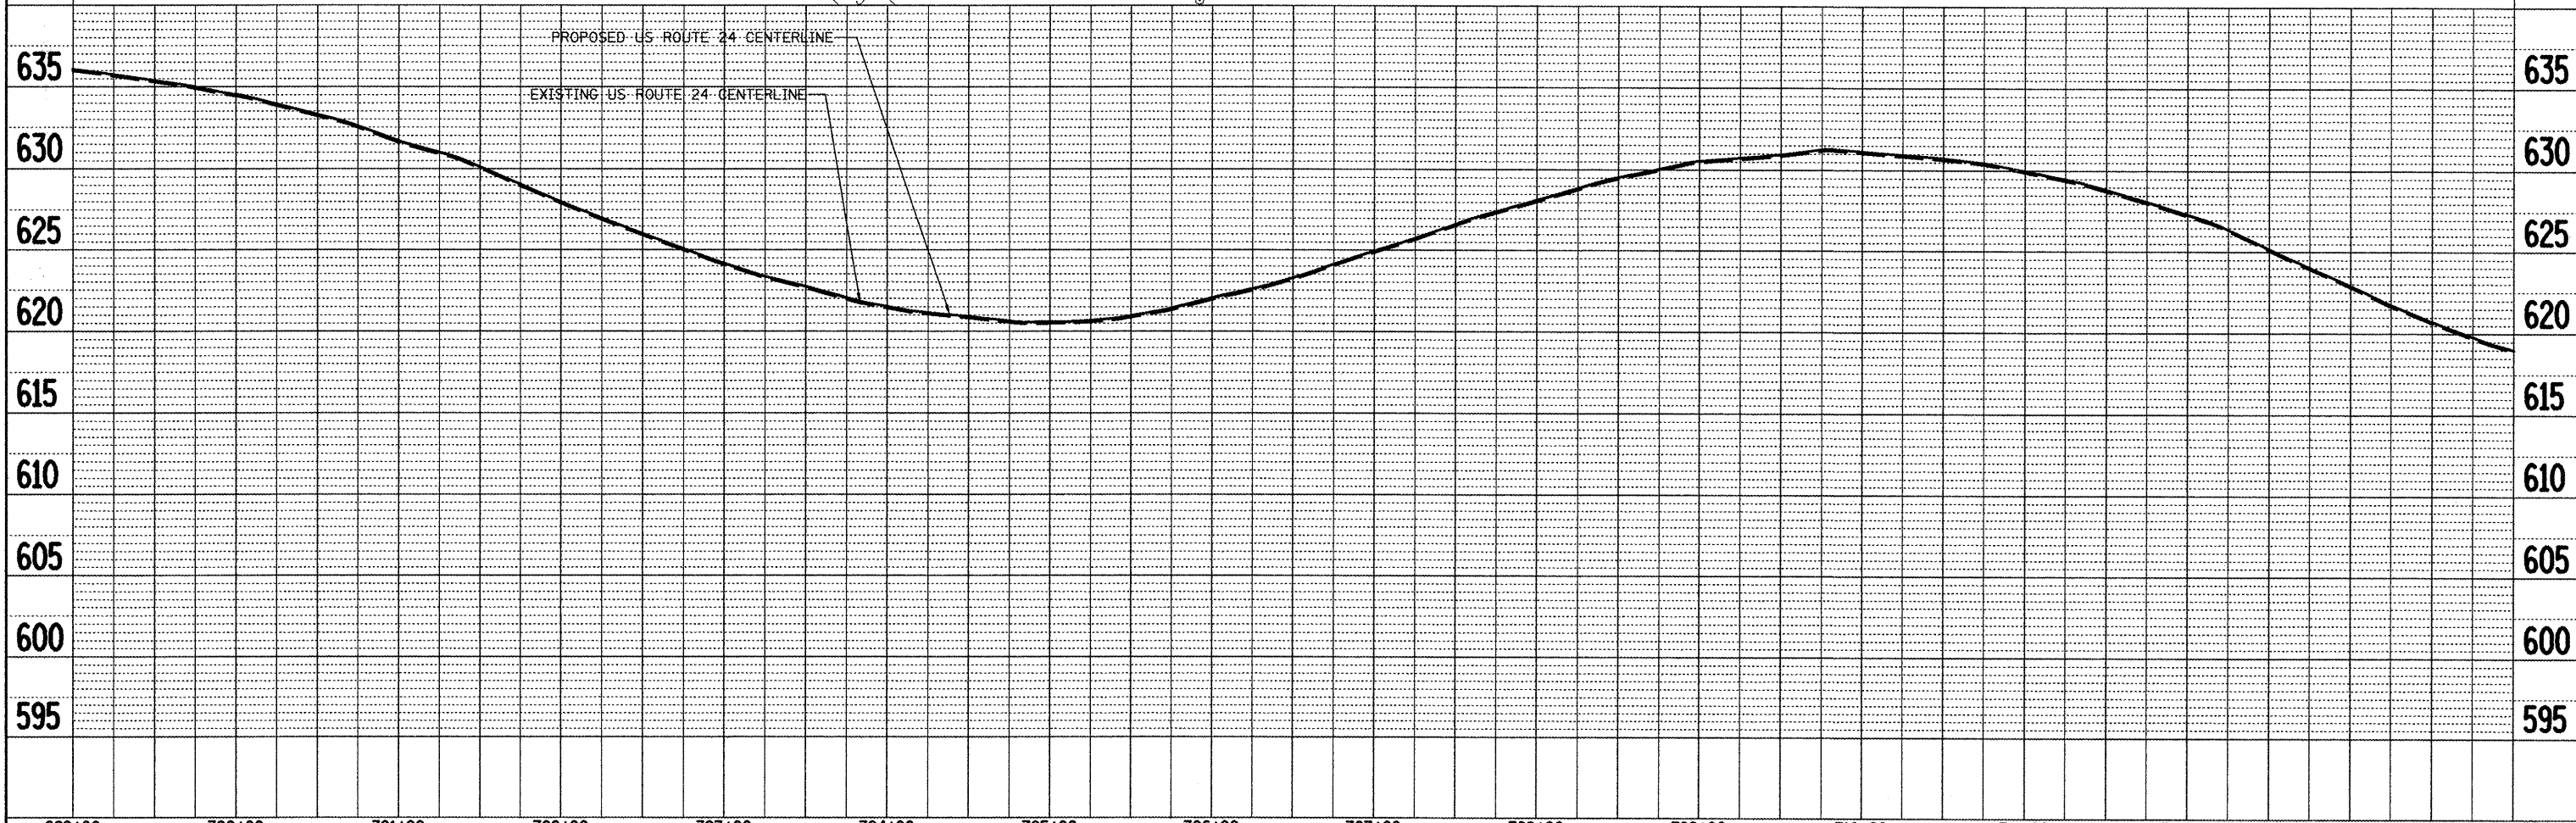


DATE	
BY	
SURVEYED	
PLOTTED	
CHECKED	
NO. OF SHEETS	
NO. OF THIS SHEET	
DATE	
BY	
FILE NAME	

DATE	
BY	
SURVEYED	
PLOTTED	
CHECKED	
NO. OF SHEETS	
NO. OF THIS SHEET	
DATE	
BY	
FILE NAME	

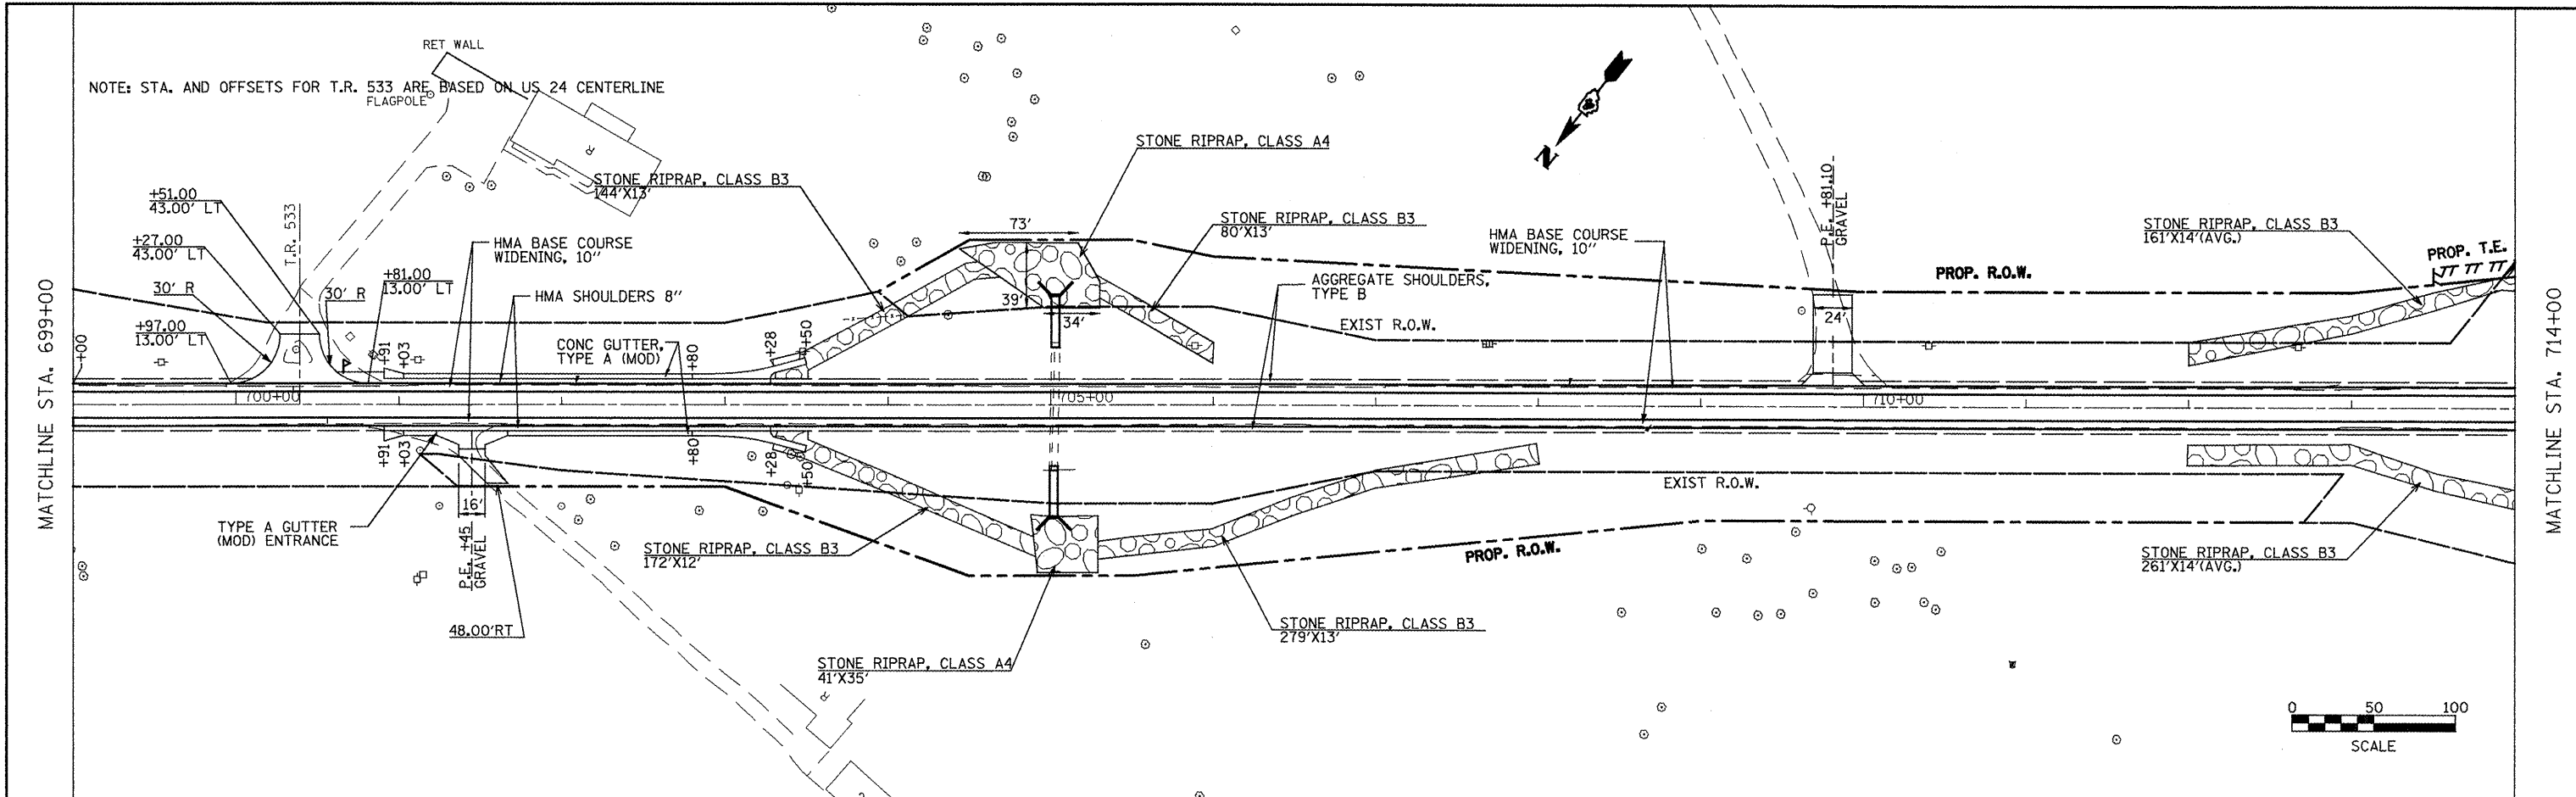

FILE NAME = plan01.dgn	USER NAME = jochuma.jg	DESIGNED - KJH	REVISED -	STATE OF ILLINOIS DEPARTMENT OF TRANSPORTATION	PLAN AND PROFILE	F.A.P. RTE. 317	SECTION 16W-2,RS-4;17W-1,RS-3	COUNTY FULTON	TOTAL SHEETS 240	SHEET NO. 45		
	PLOT SCALE = 100.0000' / IN.	DRAWN - JGJ	REVISED -			SCALE: 1" = 40'	SHEET NO. 3 OF 14 SHEETS	STA. 699+00 TO STA. 714+00	CONTRACT NO. 88703			
	PLOT DATE = 3/24/2010	CHECKED - KJH	REVISED -			FED. ROAD DIST. NO. ILLINOIS FED. AID PROJECT						
		DATE -	REVISED -									