
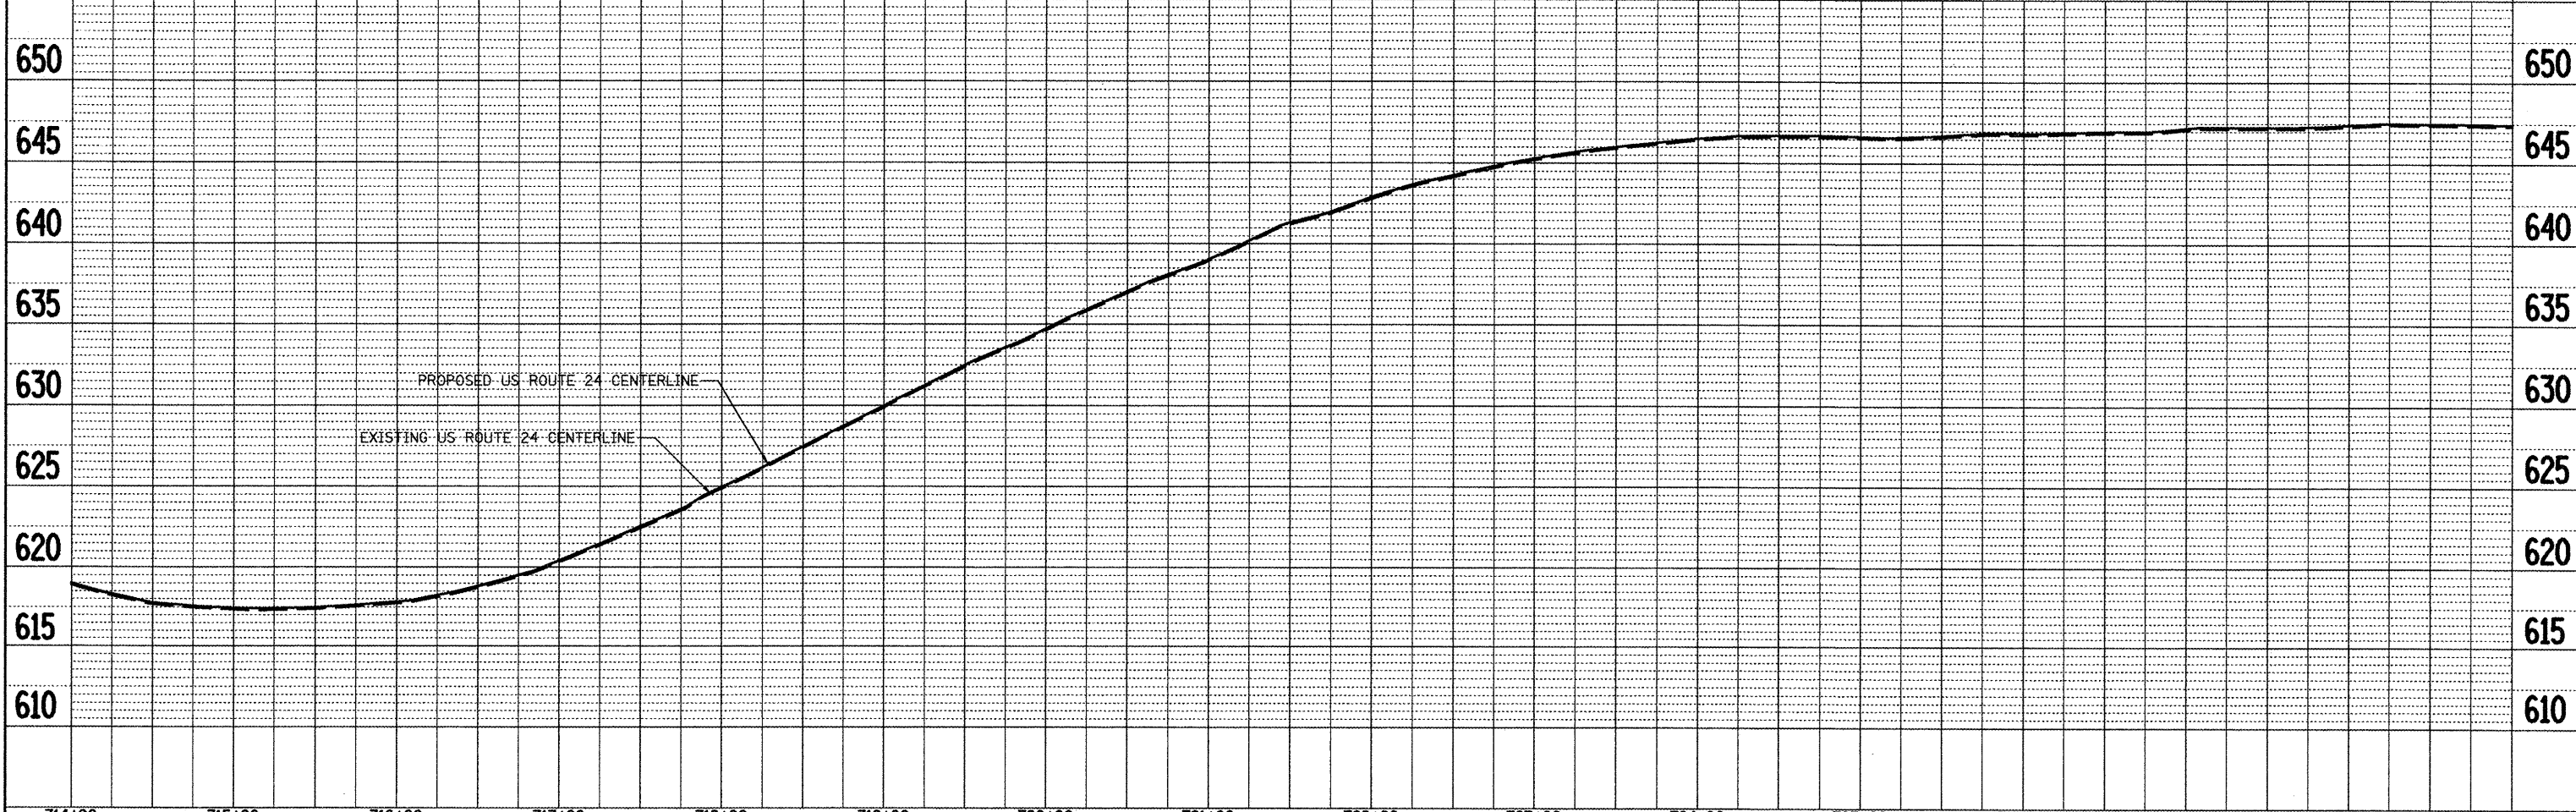


DATE	
BY	
SURVEYED	
ALIGNED	
RT. OF WAY CHECKED	
NO. OF WAY CHECKED	
PLAN	
NOTE BOOK	
NO.	
ADD FILE NAME	

DATE	
BY	
SURVEYED	
GRADES CHECKED	
BLM. NOTED	
STRUCTURE NOTATIONS CHECKED	
PROFILE	
NOTE BOOK	
NO.	

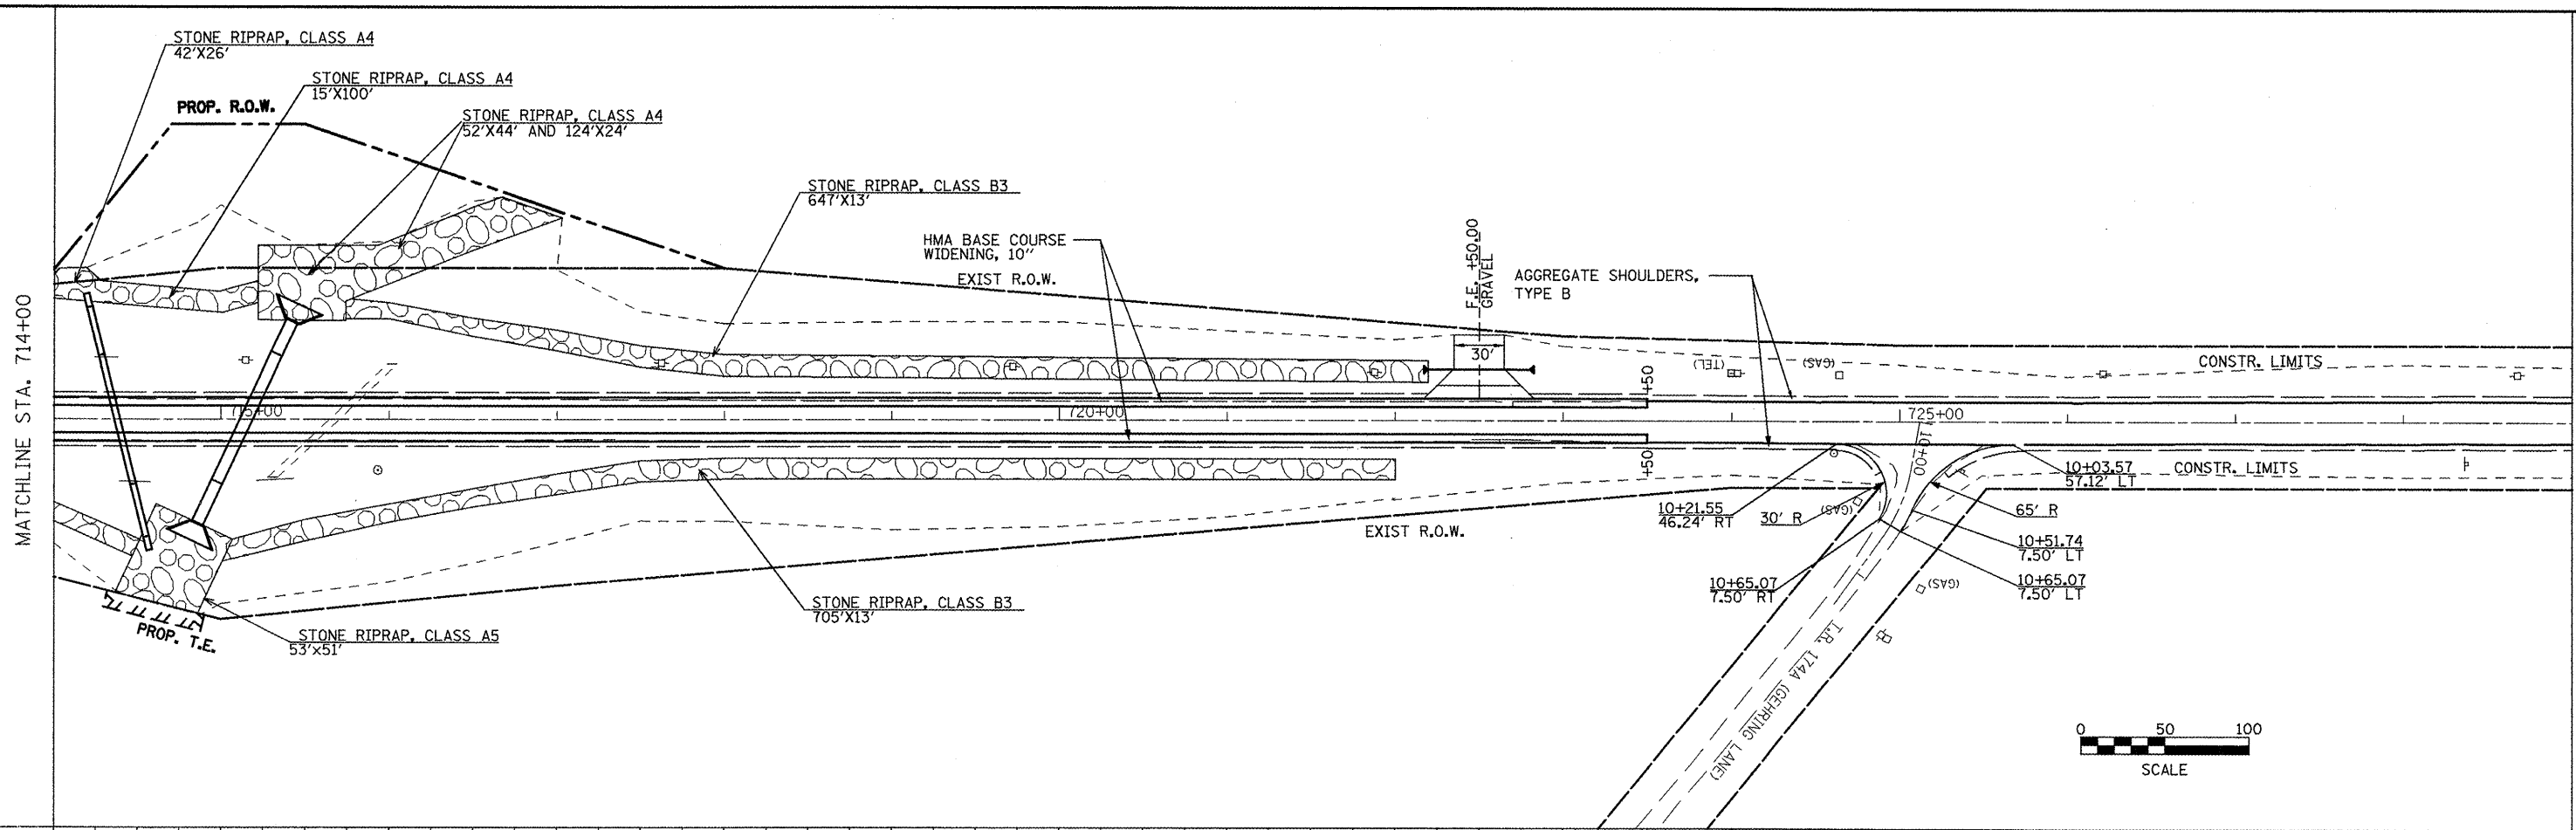

FILE NAME = plan01.dgn	USER NAME = jochuma.jg	DESIGNED - KJH	REVISED -	STATE OF ILLINOIS DEPARTMENT OF TRANSPORTATION	PLAN AND PROFILE	F.A.P. RTE. 317	SECTION 16W-2,RS-4+17W-1,RS-3	COUNTY FULTON	TOTAL SHEETS 240	SHEET NO. 46		
	FLOT SCALE = 100.0000' / IN.	DRAWN - JGJ	REVISED -			SCALE:	SHEET NO. 4 OF 14 SHEETS	STA. 714+00	TO STA. 729+00	CONTRACT NO. 88703		
	FLOT DATE = 3/12/2018	CHECKED - KJH	REVISED -			FED. ROAD DIST. NO. ILLINOIS FED. AID PROJECT						
		DATE -	REVISED -									