
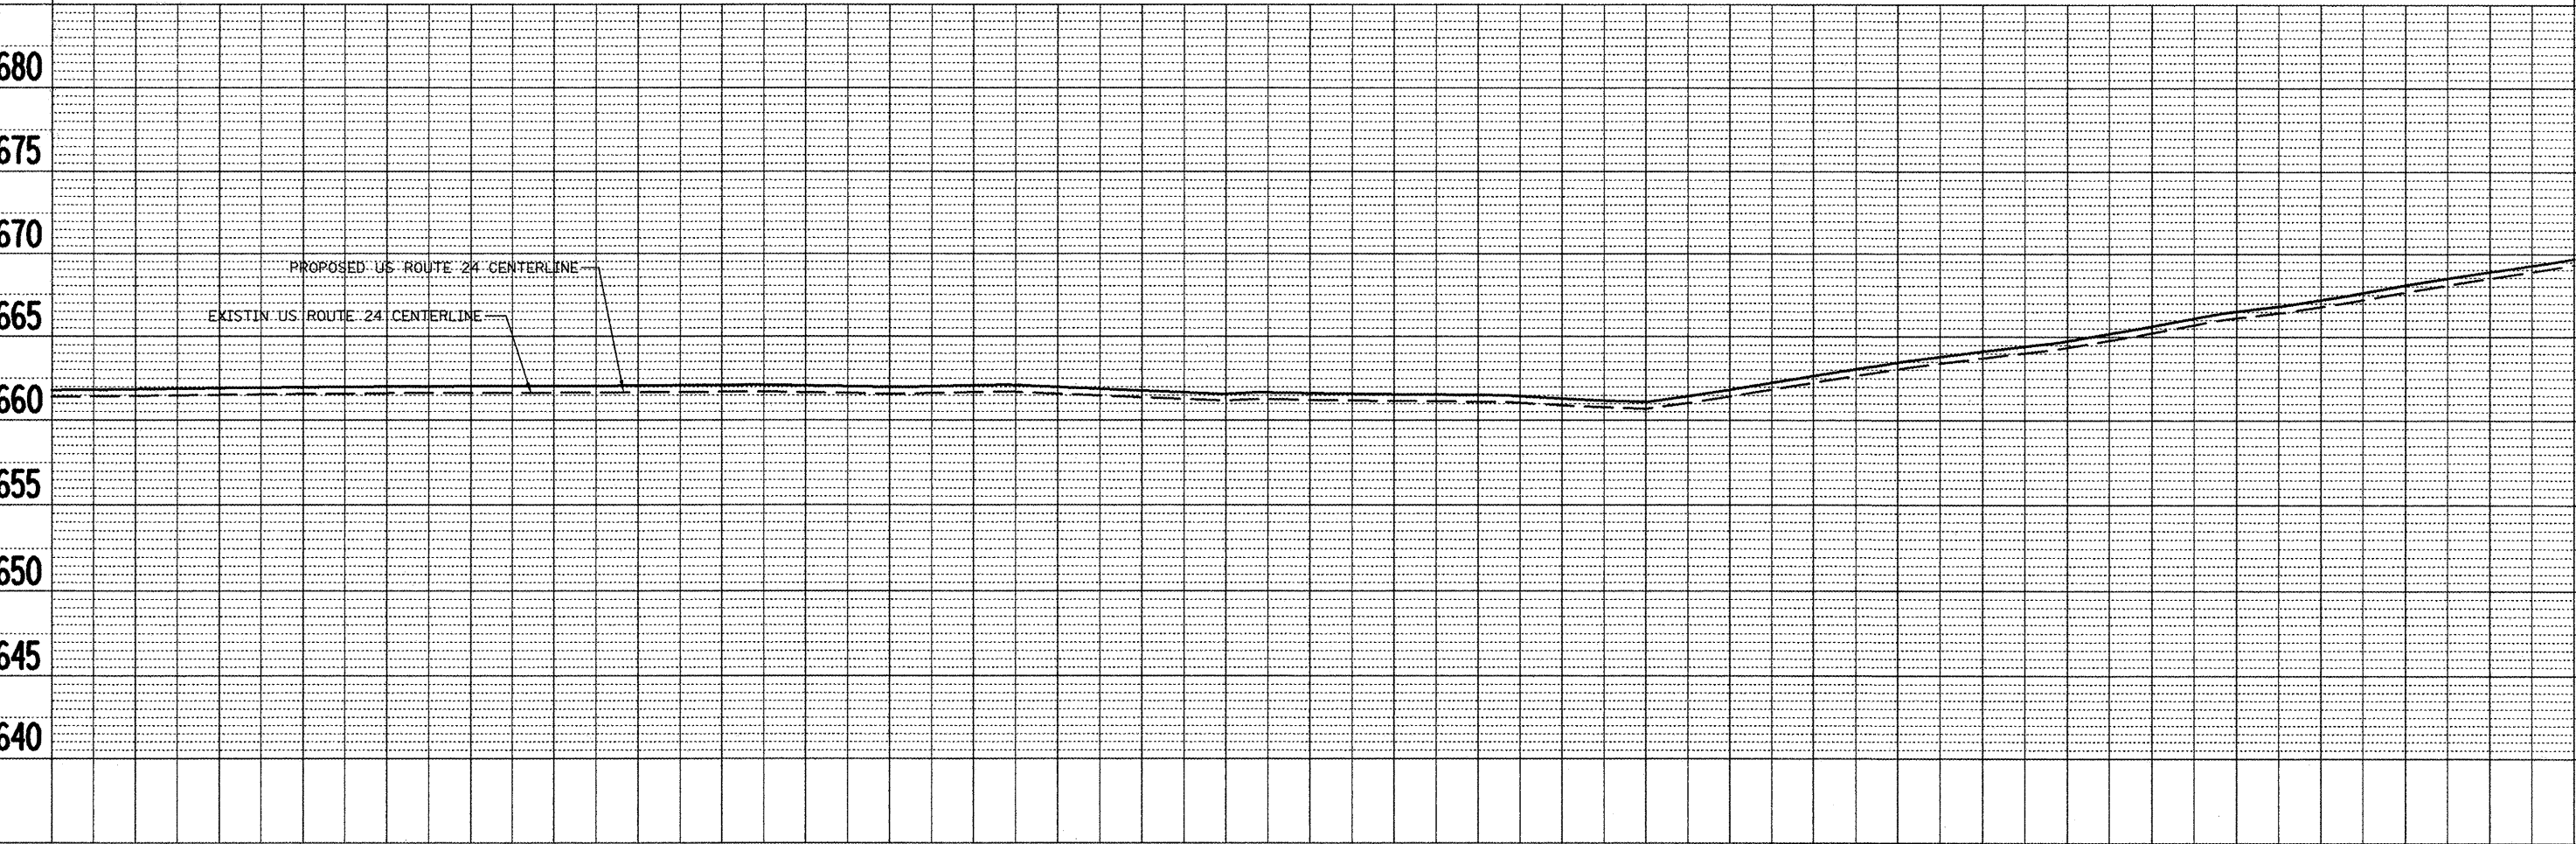


PLAN SURVEYED, PLOTTED, CHECKED, DATE
 NOTE BOOK NO., FILE NAME
 BY

PROFILE SURVEYED, PLOTTED, CHECKED, DATE
 NOTE BOOK NO., STRUCTURE NOTATION GRID
 BY

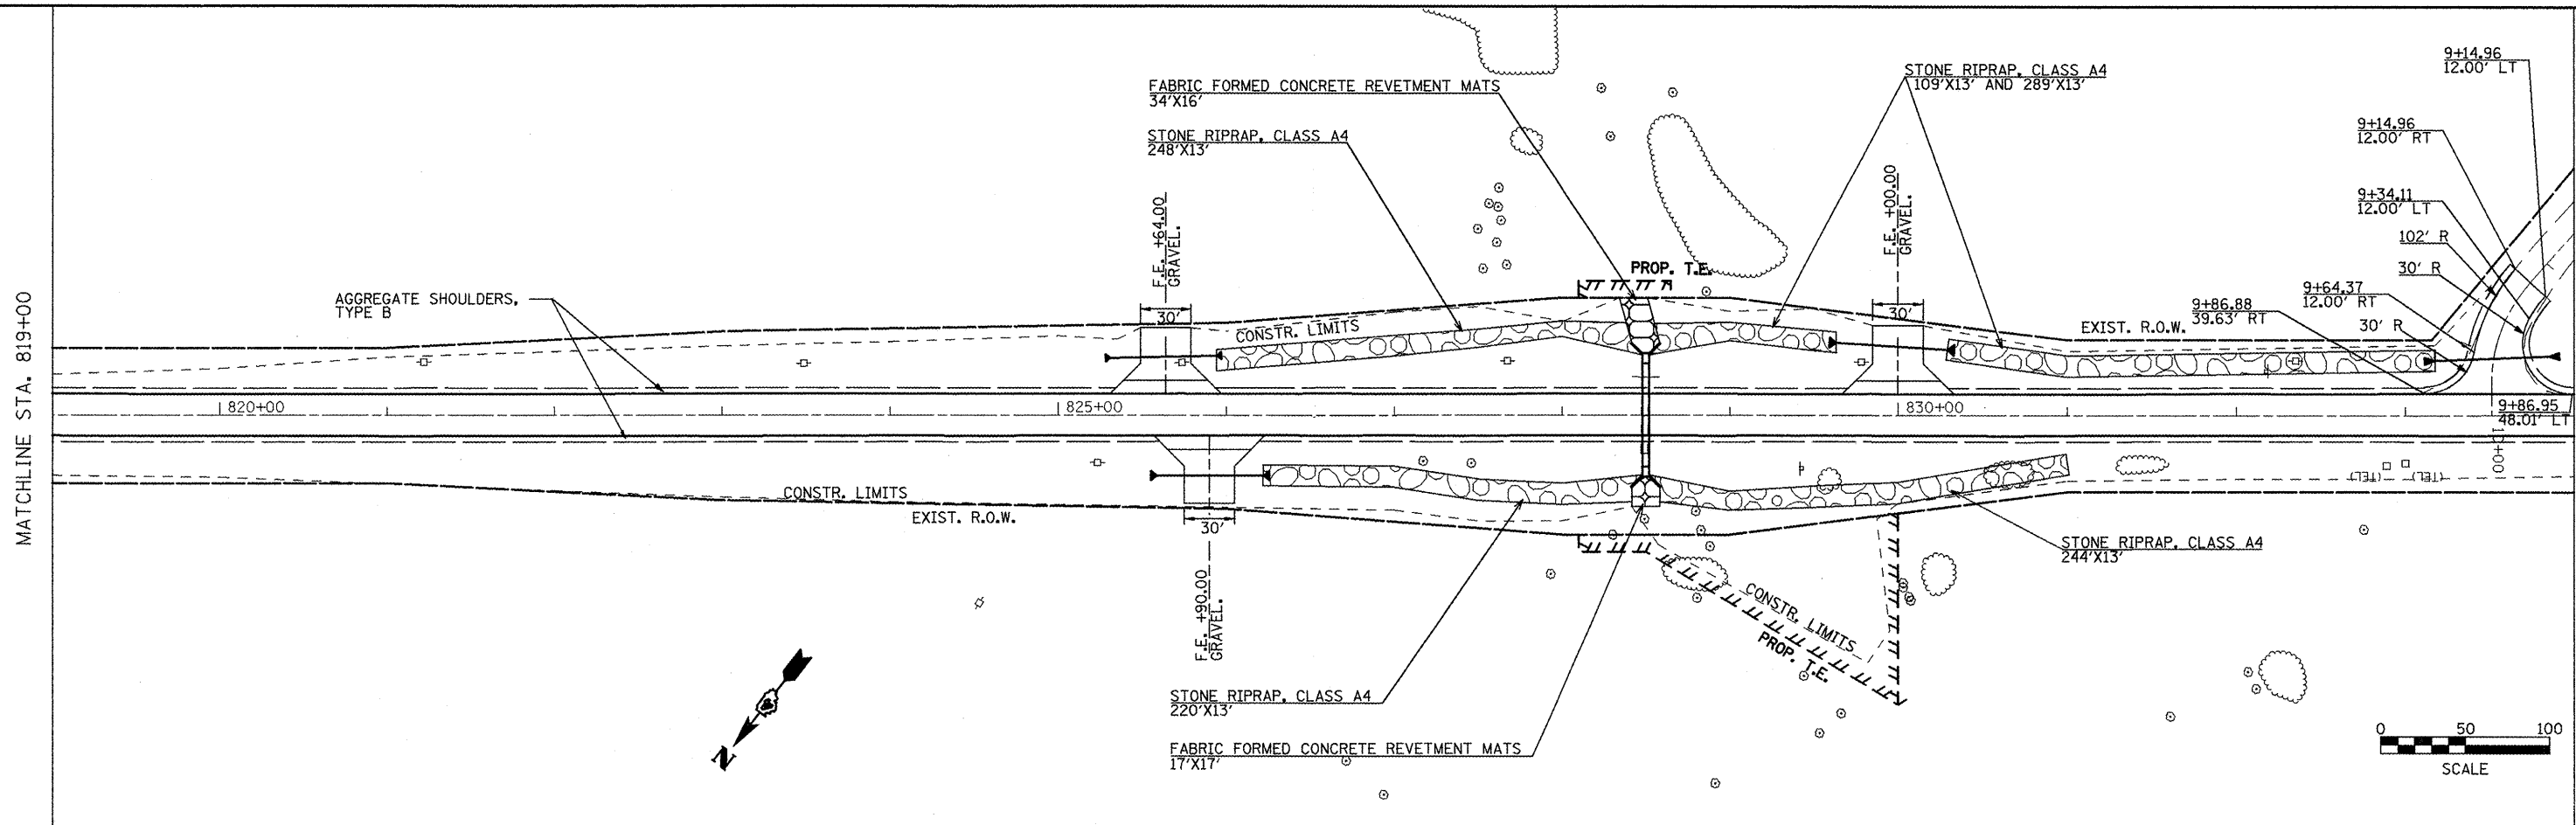

819+00	820+00	821+00	822+00	823+00	824+00	825+00	826+00	827+00	828+00	829+00	830+00	831+00	832+00	833+00	834+00								
FILE NAME = plan@ldgn		USER NAME = jochumsjg		DESIGNED - KJH	REVISED -	STATE OF ILLINOIS DEPARTMENT OF TRANSPORTATION				PLAN AND PROFILE				F.A.P. RTE. 317	SECTION 16W-2,RS-4,17W-1,RS-3	COUNTY FULTON	TOTAL SHEETS 240	SHEET NO. 53					
PLOT SCALE = 100.0000' / IN.		CHECKED - KJH		DATE -	REVISED -									SCALE:		SHEET NO. 11 OF 14 SHEETS		STA. 819+00 TO STA. 834+00		FED. ROAD DIST. NO. ILLINOIS FED. AID PROJECT		CONTRACT NO. 88703	
PLOT DATE = 3/12/2010		DATE -		REVISED -																			