
 


LEGEND

	TREE WHIP MIXTURE
	EROSION CONTROL BLANKET

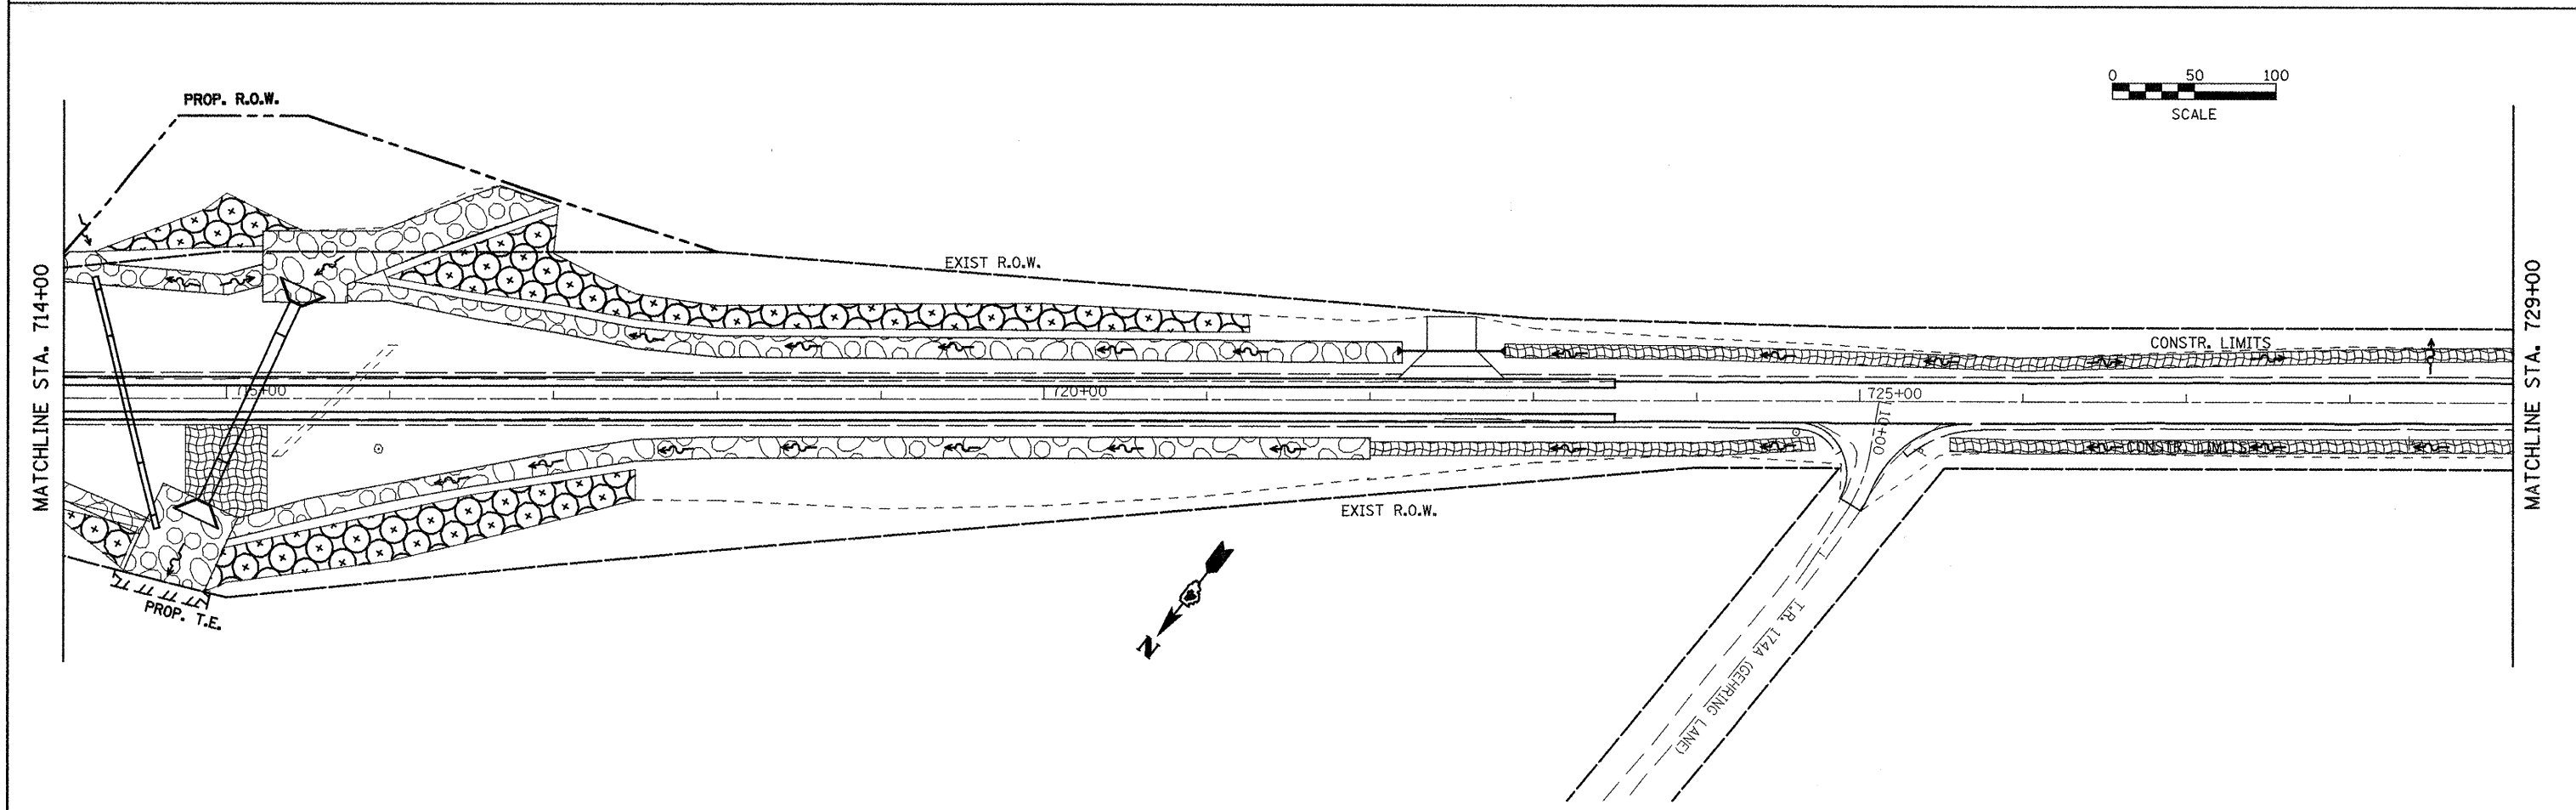

FILE NAME = eroscontr-01.dgn	USER NAME = jochums_jg	DESIGNED - KJH	REVISED -	STATE OF ILLINOIS DEPARTMENT OF TRANSPORTATION	LANDSCAPING DETAILS	F.A.P. RTE. 317	SECTION 16W-2,RS-4;17W-1,RS-3	COUNTY FULTON	TOTAL SHEETS 240	SHEET NO. 90	
	PLOT SCALE = 100.0000' / IN.	CHECKED - KJH	REVISED -			SCALE:	SHEET NO. 2 OF 7 SHEETS	STA. 699+00	TO STA. 729+00	FED. ROAD DIST. NO.	ILLINOIS FED. AID PROJECT
	PLOT DATE = 3/10/2010	DATE -	REVISED -			CONTRACT NO. 88703					