


MATCHLINE STA. 759+00

MATCHLINE STA. 774+00

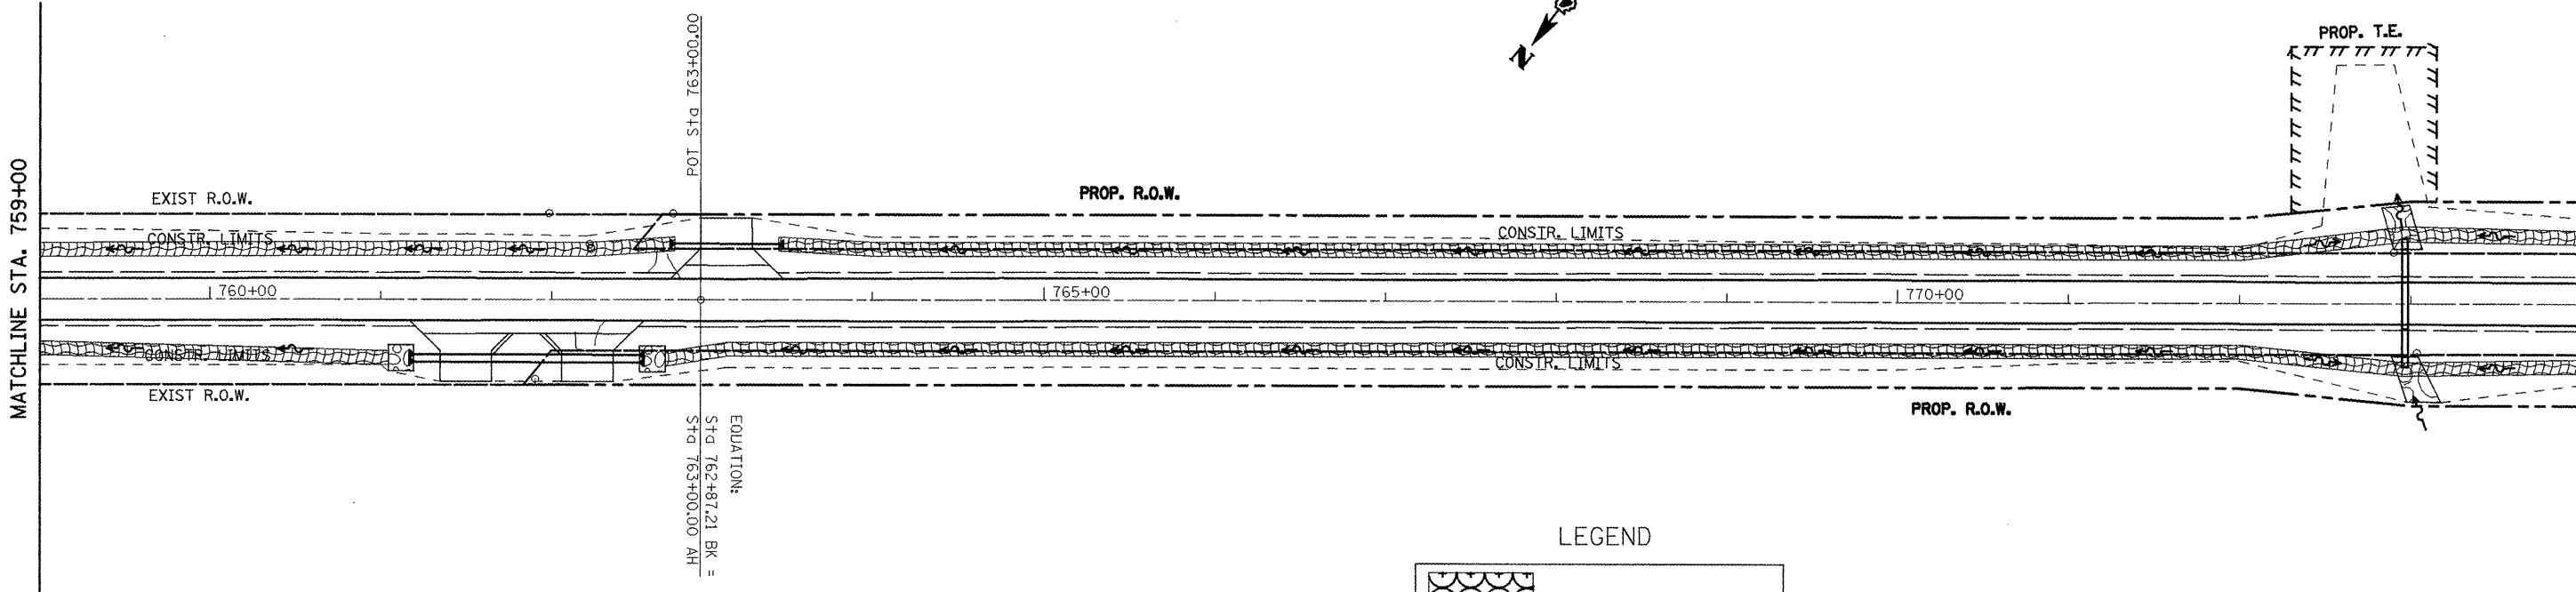


LEGEND

	TREE WHIP MIXTURE
	EROSION CONTROL BLANKET

MATCHLINE STA. 774+00

MATCHLINE STA. 789+00

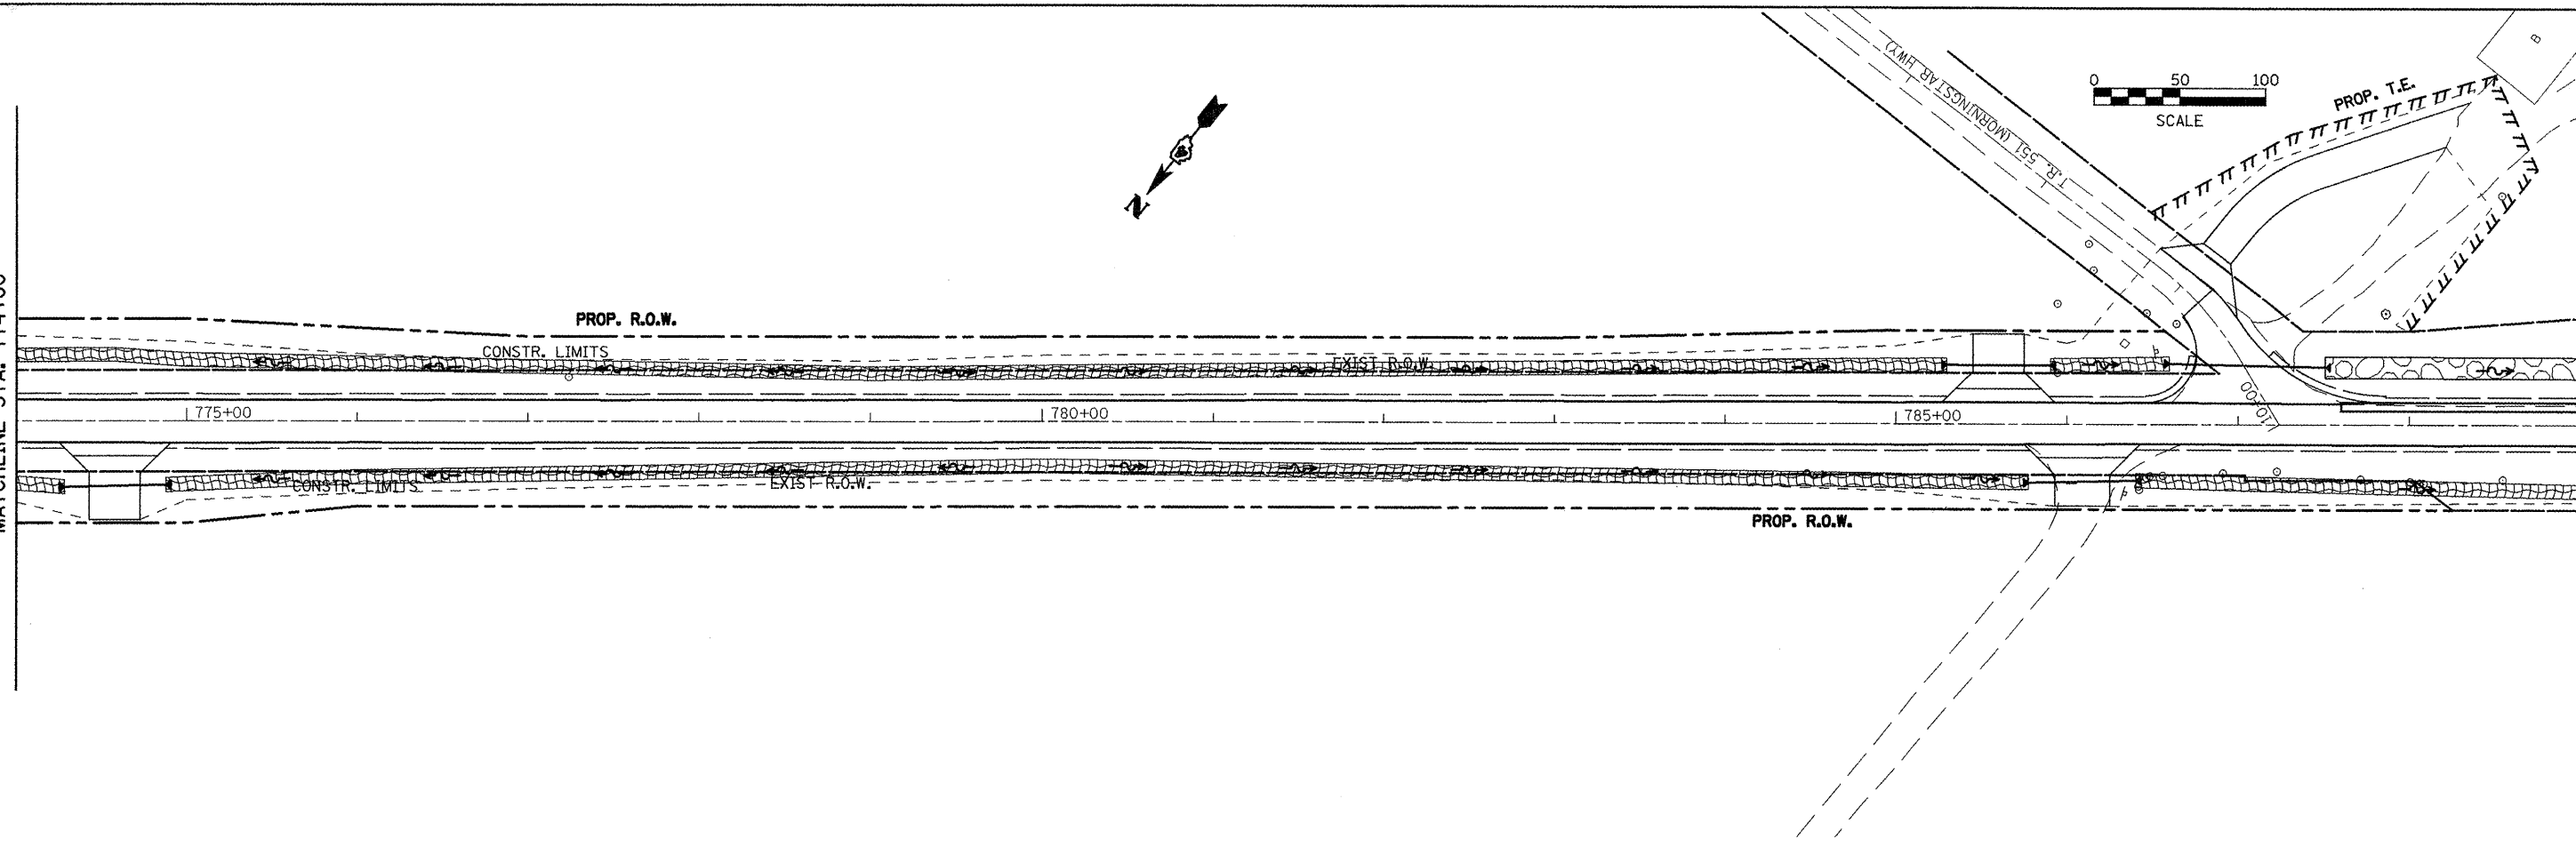

FILE NAME = eroscontr01.dgn	USER NAME = jochumsjg	DESIGNED - KJH	REVISED -
		DRAWN - JGJ	REVISED -
		CHECKED - KJH	REVISED -
		DATE -	REVISED -

**STATE OF ILLINOIS
DEPARTMENT OF TRANSPORTATION**

LANDSCAPING DETAILS

SCALE: SHEET NO. 4 OF 7 SHEETS STA. 759+00 TO STA. 789+00

F.A.P. RTE. 317	SECTION 16W-2,RS-4;17W-1,RS-3	COUNTY FULTON	TOTAL SHEETS 240	SHEET NO. 92
CONTRACT NO. 88703				
FED. ROAD DIST. NO. ILLINOIS FED. AID PROJECT				