
 


**LEGEND**

	TREE WHIP MIXTURE
	EROSION CONTROL BLANKET

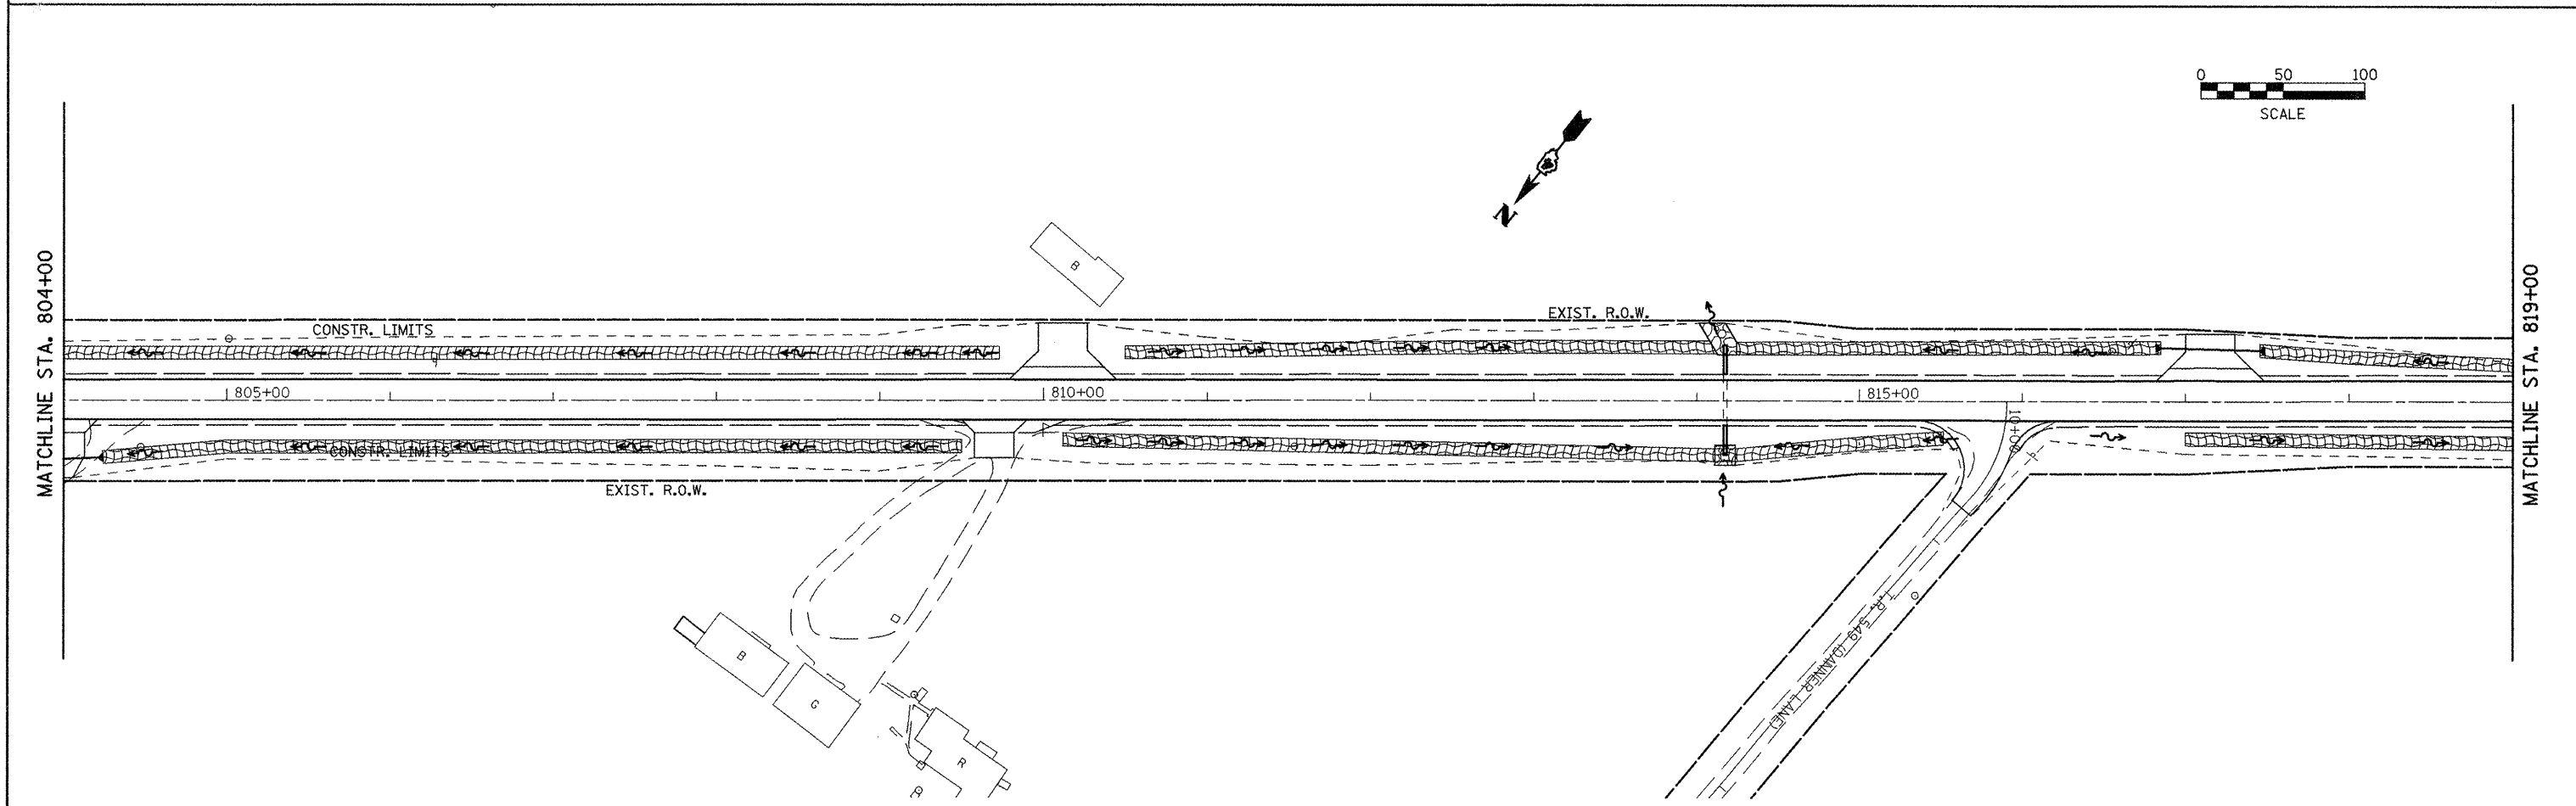

FILE NAME = eroscontrol.dgn	USER NAME = jochums.jg	DESIGNED - KJH	REVISED -	<b>STATE OF ILLINOIS DEPARTMENT OF TRANSPORTATION</b>	<b>LANDSCAPING DETAILS</b>	F.A.P. RTE. 317	SECTION 16W-2,RS-4;17W-1,RS-3	COUNTY FULTON	TOTAL SHEETS 240	SHEET NO. 93	
	PLOT SCALE = 100.0000 "/> IN.	CHECKED - KJH	REVISED -			CONTRACT NO. 88703					
	PLOT DATE = 3/10/2010	DATE -	REVISED -			SCALE: SHEET NO. 5 OF 7 SHEETS STA. 789+00 TO STA. 819+00 FED. ROAD DIST. NO. ILLINOIS FED. AID PROJECT					