

PLAN	SURVEYED	DATE
	ALIGNED	
	NOTED	
	CHECKED	
	BY	
	NO.	

PROFILE	SURVEYED	DATE
	ALIGNED	
	NOTED	
	CHECKED	
	BY	
	NO.	




LARRY & ALICE PLATE, TRUSTEES


LEGEND

- INLET AND PIPE PROTECTION
- PERIMETER EROSION CONTROL BARRIER
- TEMPORARY DITCH CHECKS
- STONE RIPRAP, CLASS A3
- FABRIC FORMED REVETMENT MAT

(SEE SCHEDULES FOR STATIONS AND QUANTITIES)

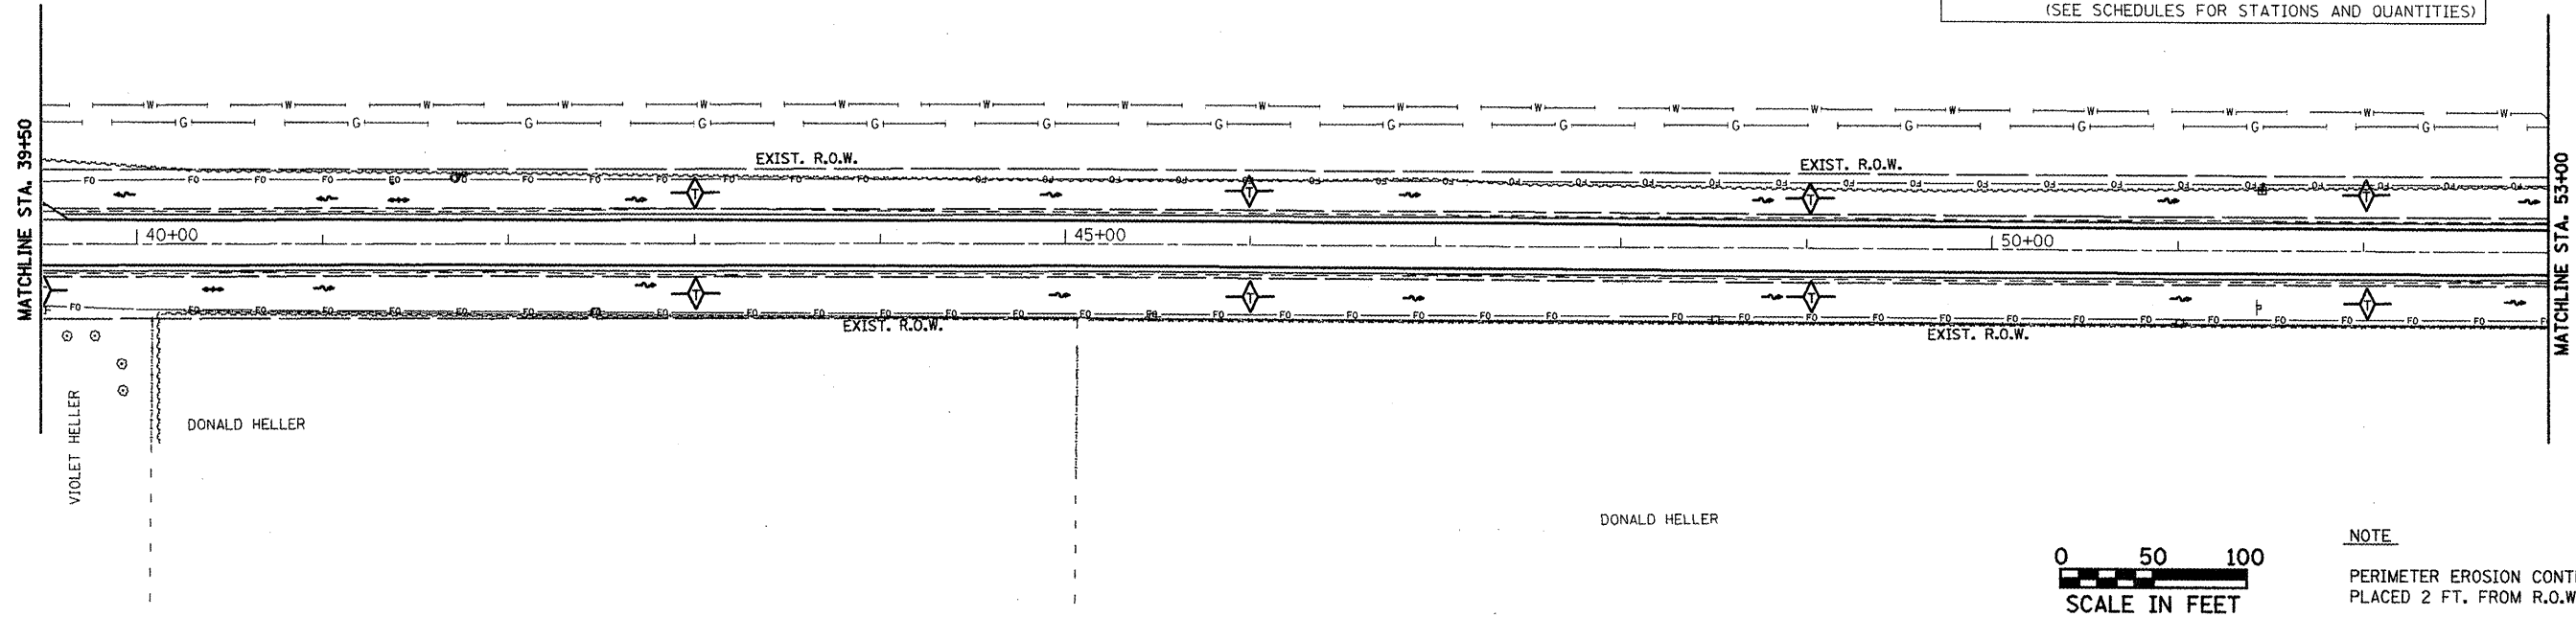

NOTE
PERIMETER EROSION CONTROL BARRIER WILL BE PLACED 2 FT. FROM R.O.W. LINE.

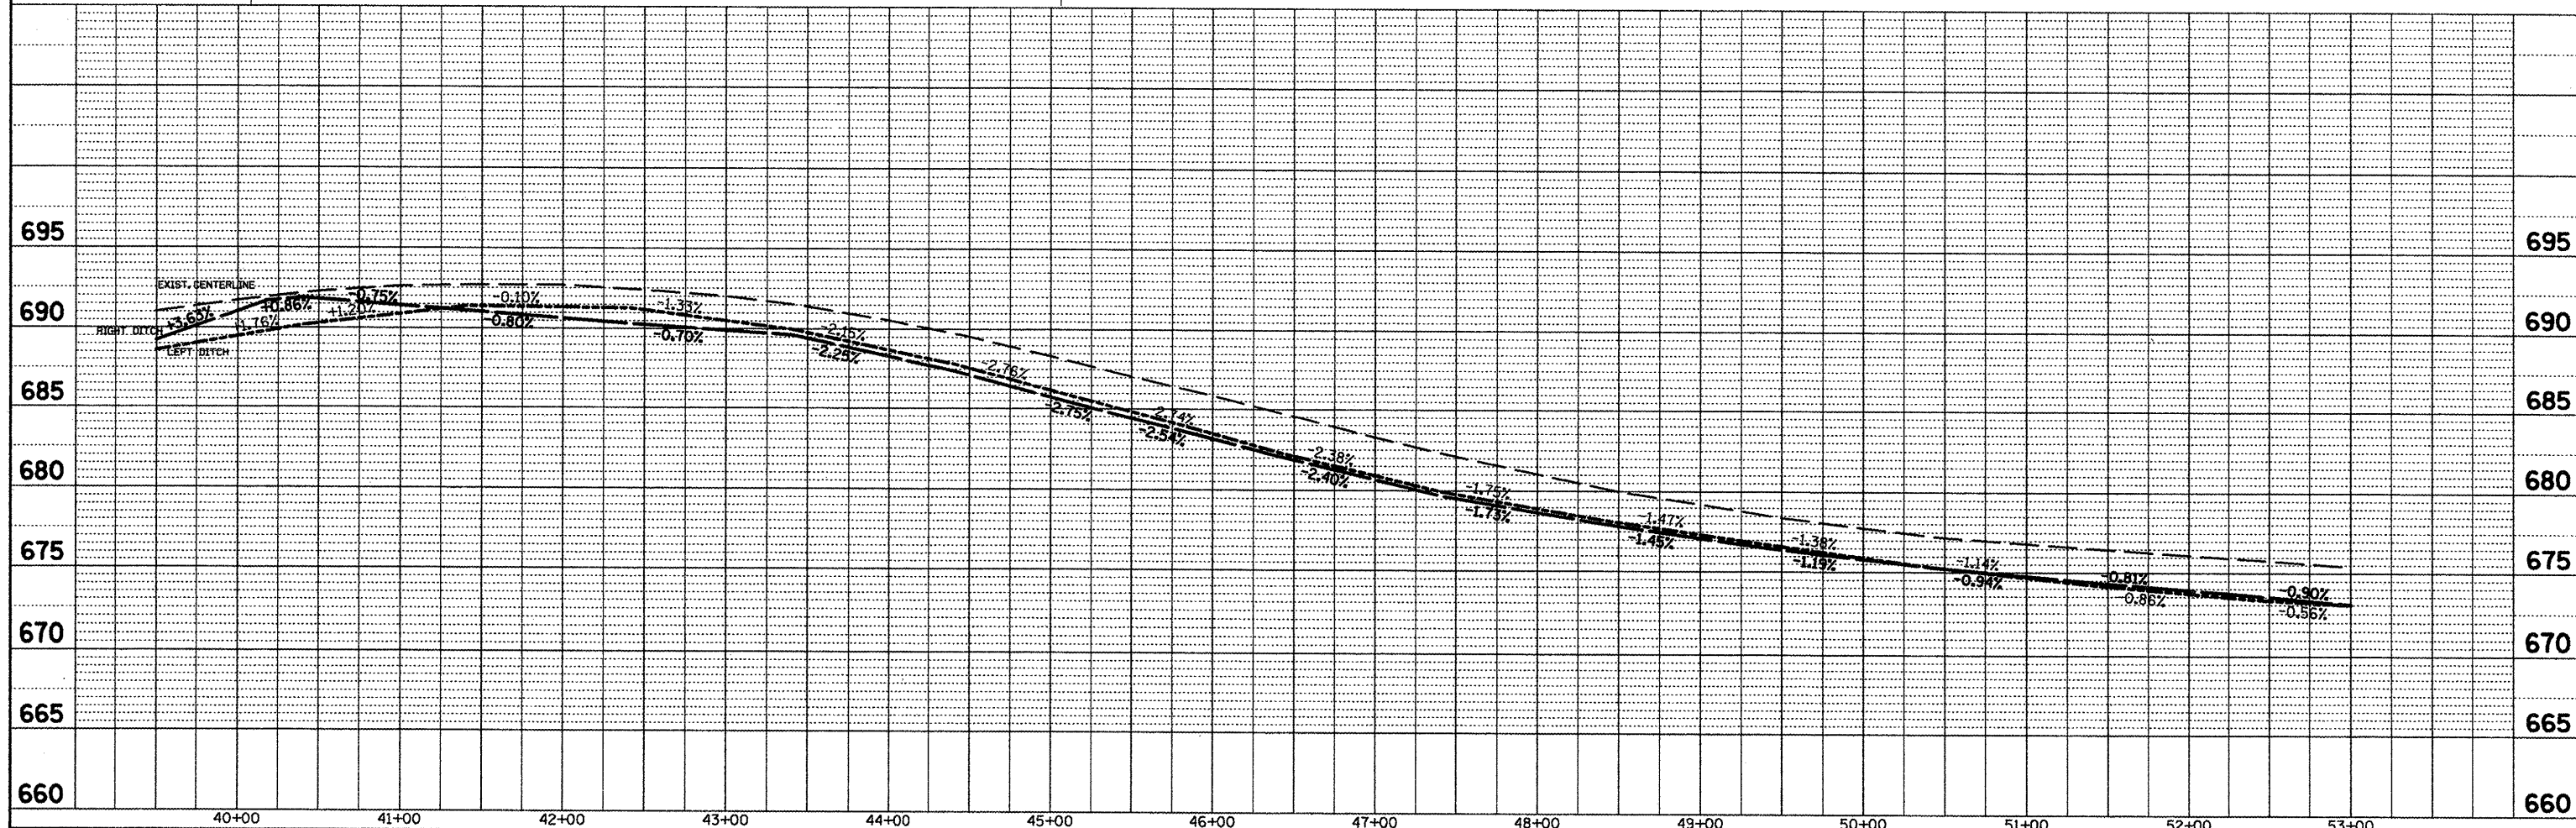

FILE NAME = propplanshta.dgn	USER NAME = ghidinaan	DESIGNED -	REVISED -	STATE OF ILLINOIS DEPARTMENT OF TRANSPORTATION	DRAINAGE/EROSION CONTROL STA. 39+50 TO STA. 53+00	SECTION 109RS-4.11ORS-2	COUNTY FULTON	TOTAL SHEETS 34	SHEET NO. 34	
		DRAWN -	REVISED -		SCALE:	SHEET NO. OF SHEETS	STA. TO STA.	CONTRACT NO. 68330		
		CHECKED -	REVISED -					ILLINOIS FED. AID PROJECT		
		DATE -	REVISED -							