

STATION 1955+65.00
 BUILT 20__ BY
 STATE OF ILLINOIS
 F.A.P. 693 SEC. (21,22)R,RS-1
 LOADING HS-20
 STRUCTURE NO. 057-2046

NAME PLATE
 See Std. 515001


EXISTING 3'x2' RC BOX CULVERT
 WITH CMP EXTENSIONS AND 30" CMP
 C. STATION 1955+65.00
 SKEW = 0°

PROPOSED S.N. 057-2046
 C. STATION 1955+65.00
 PRECAST BOX CULVERT WITH
 CAST-IN-PLACE END SECTIONS
 DOUBLE 10' X 3' X 36.5'
 SKEW = 0°
 SEE DETAIL SHEETS 32 & 35

SEC. 32, T24N, R4E, 3RD P.M.

PLAN	SURVEYED	DATE
	PLOTTED	BY
	GRADES CHECKED	
	STRUCTURE NOTATIONS CHECKED	
	NOTE BOOK NO.	
	CHECKED BY	
	DATE	

PROFILE	SURVEYED	DATE
	PLOTTED	BY
	GRADES CHECKED	
	STRUCTURE NOTATIONS CHECKED	
	NOTE BOOK NO.	
	CHECKED BY	
	DATE	

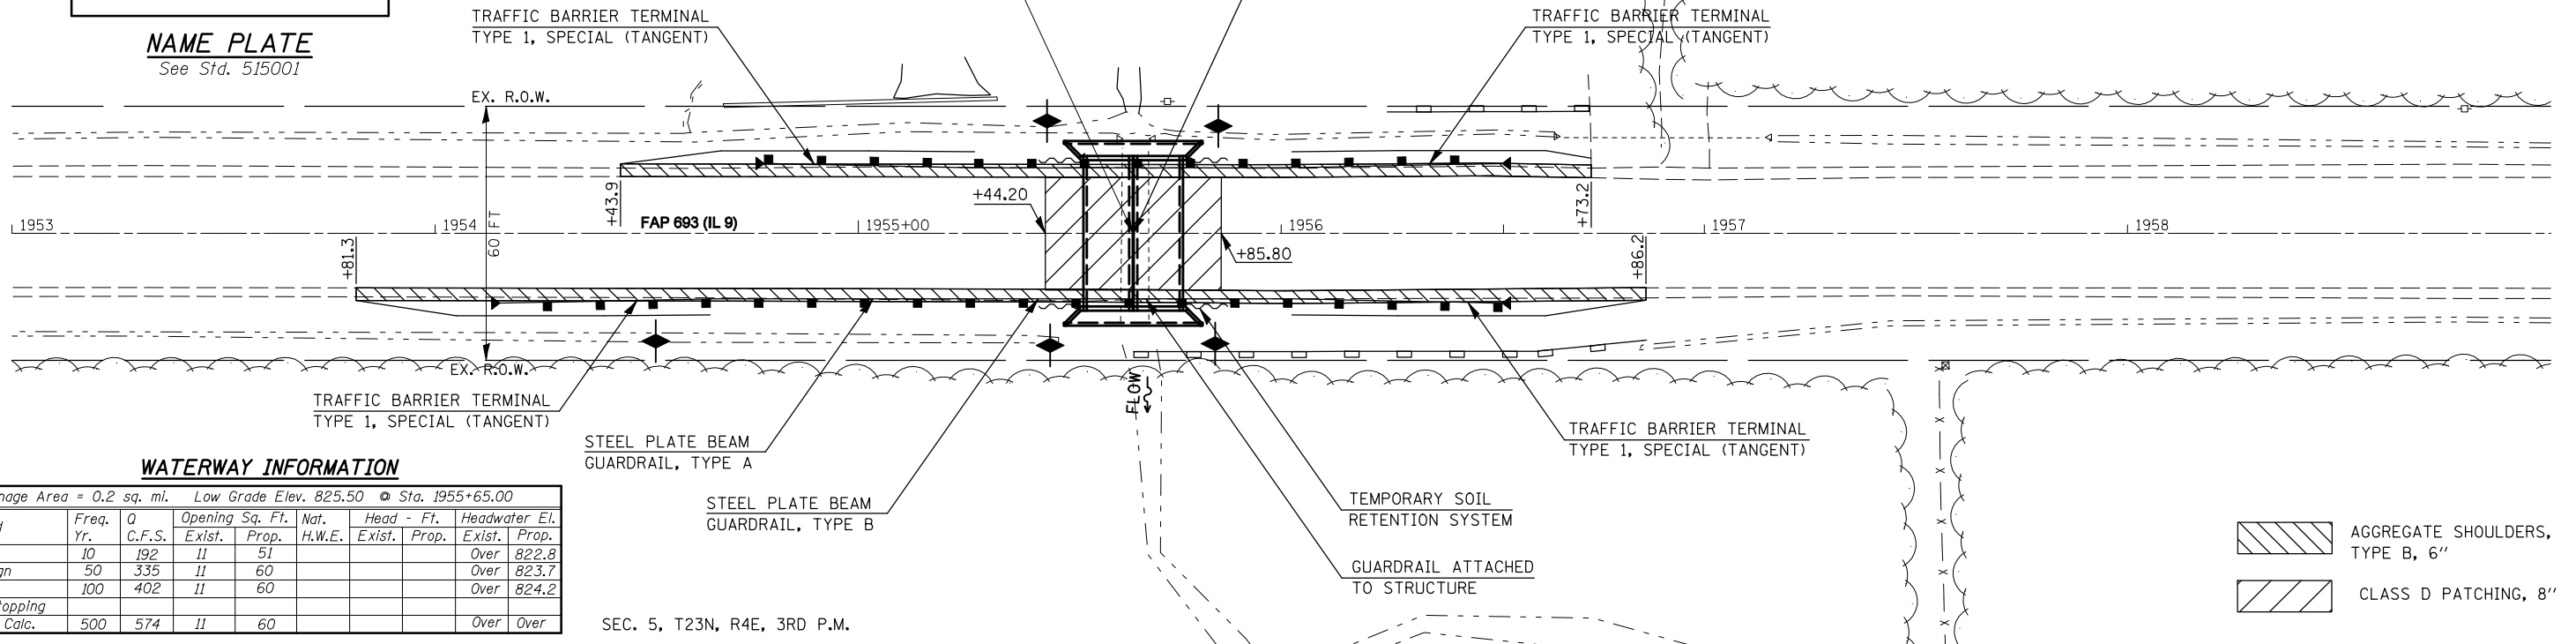


WATERWAY INFORMATION

Drainage Area = 0.2 sq. mi. Low Grade Elev. 825.50 @ Sta. 1955+65.00

Flood Yr.	Q	C.F.S.	Opening	Sq. Ft.	Nat. H.W.E.	Head - Ft.	Headwater El.
			Exist.	Prop.		Exist.	Prop.
Design	10	192	11	51		Over	822.8
Base	50	335	11	60		Over	823.7
Overlapping	100	402	11	60		Over	824.2
Max. Calc.	500	574	11	60		Over	Over

SEC. 5, T23N, R4E, 3RD P.M.

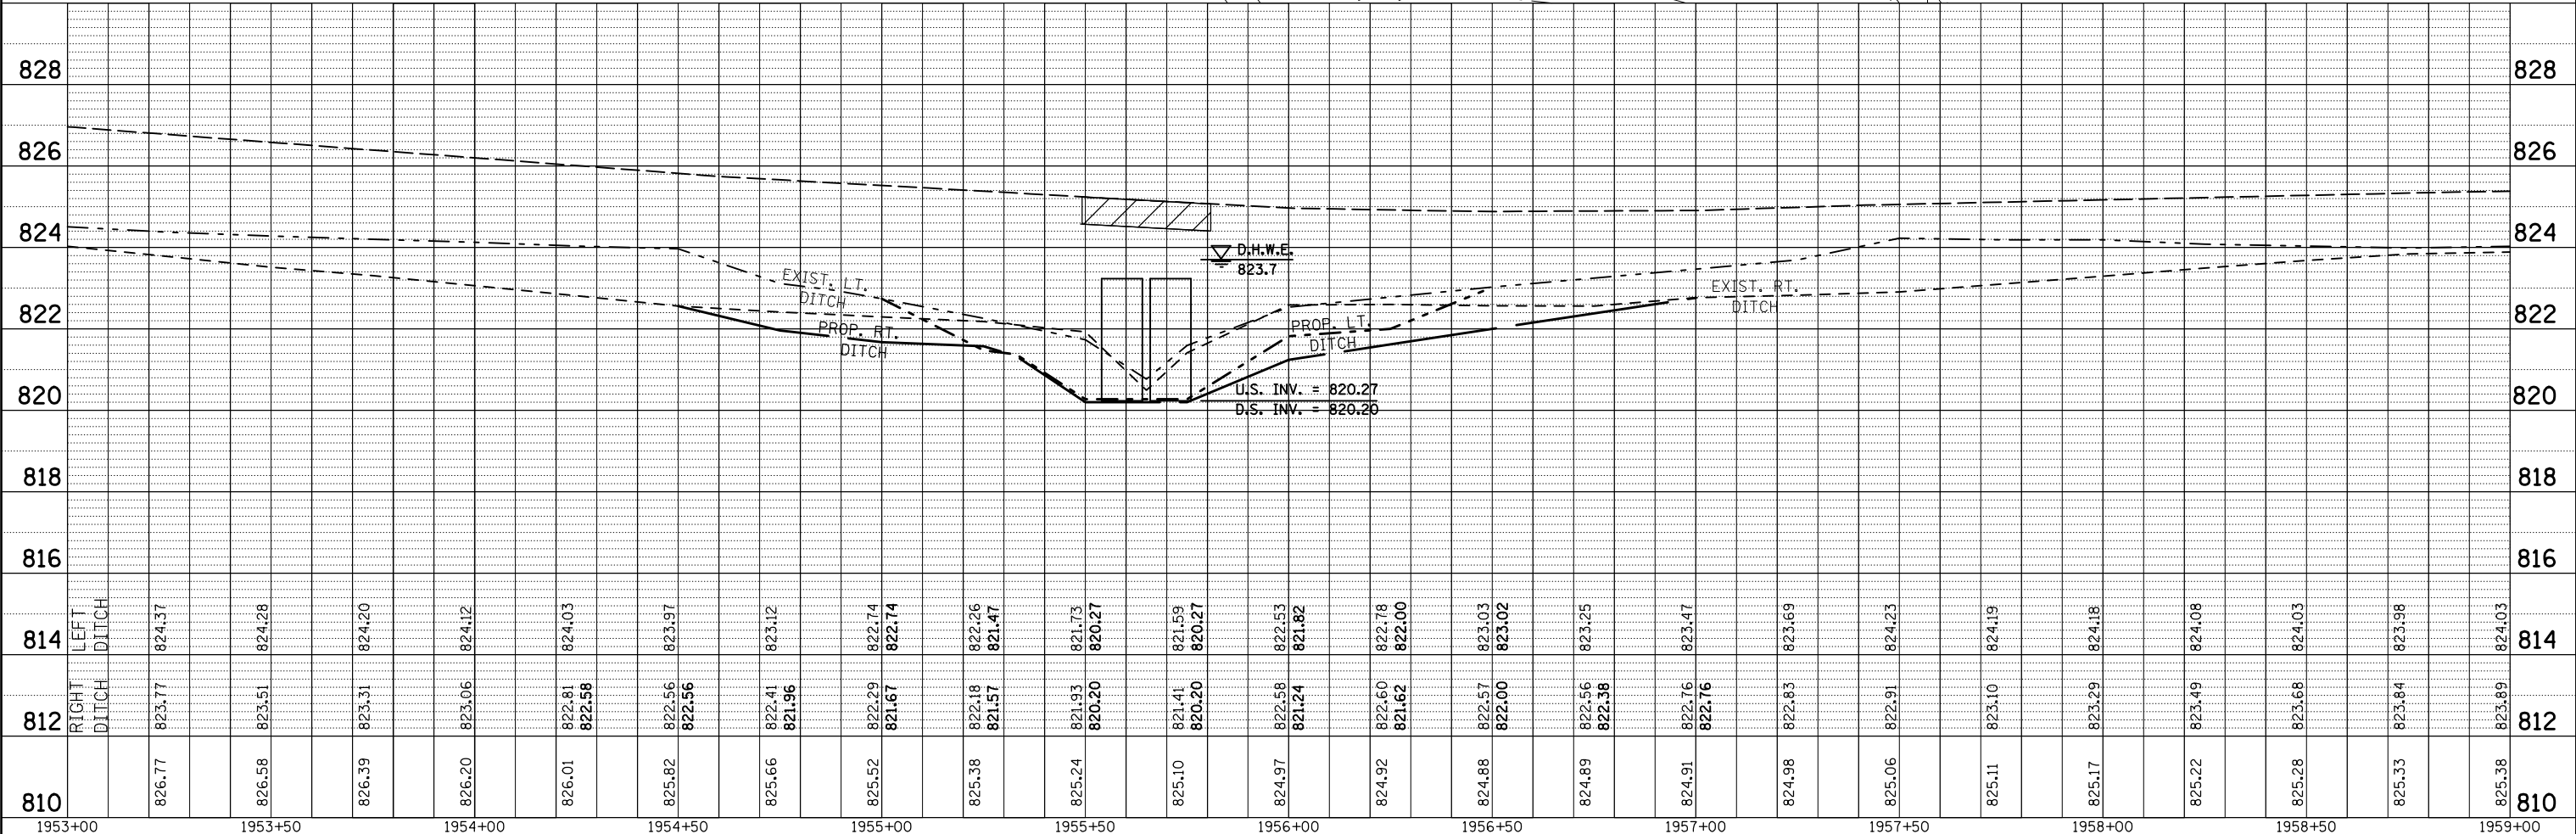

FILE NAME =	USER NAME = corrollrt	DESIGNED -	REVISED -	STATE OF ILLINOIS DEPARTMENT OF TRANSPORTATION	GENERAL PLAN AND PROFILE PROPOSED S.N. 057-2046			F.A.P. RTE.	SECTION	COUNTY	TOTAL SHEETS	SHEET NO.
ct:\pwwork\pwwid\01\04712\70509\p1an&Profile.dgn		DRAWN -	REVISED -					693	(21,22)R,RS-1	MCLEAN	105	23
		CHECKED -	REVISED -					CONTRACT NO. 70509				
		DATE -	REVISED -					FED. ROAD DIST. NO. ILLINOIS FED. AID PROJECT				