


DATE	REVISION	BY

CARMi MUNICIPAL AIRPORT
CARMi, ILLINOIS


IL PROJ.: CUL-3683 A.I.P. PROJ.: 3-17-0109-B7

HEL Project No. 801-0713XD_0800	SEP	11/15/06
Program R-181SWP.DWG	CCC	11/15/06
Scale 1" = 200'	CAH	03/27/07
Date 11/15/06		

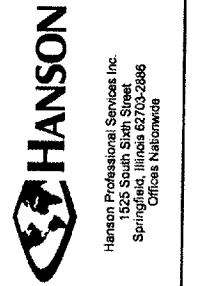

EXTEND PARTIAL
PARALLEL TAXIWAY

PROPOSED STORM WATER
POLLUTION PREVENTION
PLAN

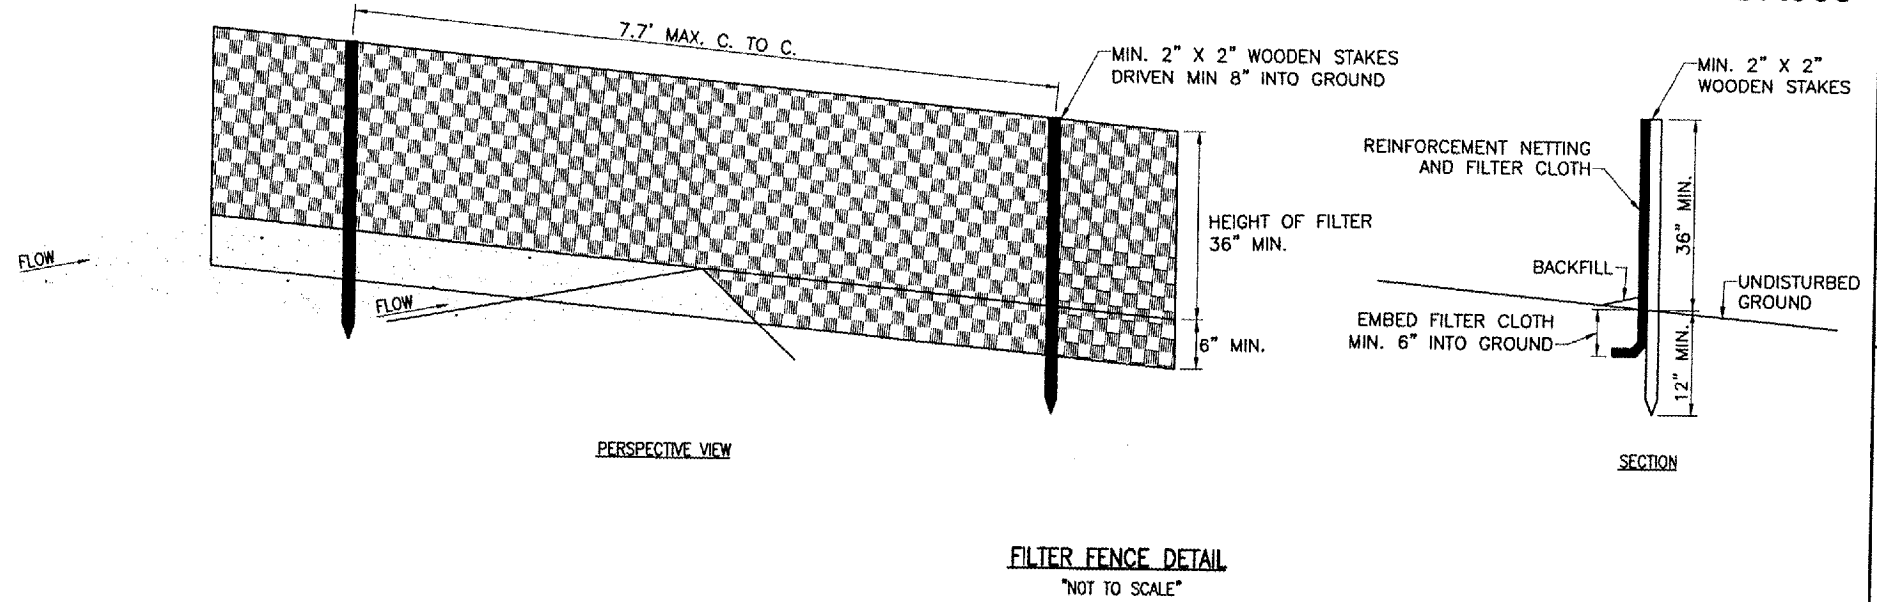

EROSION CONTROL NOTES

ALL PROPOSED EROSION CONTROL MEASURES SHALL BE COMPLETED AS DETAILED ON THIS EROSION CONTROL PLAN AND IN ACCORDANCE WITH THE SPECIFICATIONS.

EROSION CONTROL MEASURES ARE GOVERNED BY THE ILLINOIS ENVIRONMENTAL PROTECTION AGENCY'S STANDARDS AND SPECIFICATIONS FOR SOIL EROSIONS AND SPECIFICATION FOR SOIL EROSIONS AND SEDIMENT CONTROL.

FILTER FENCE FOR HEADWALL PROTECTION AS SHOWN ON THIS SHEET.


INSPECTION OF THE HEADWALL PROTECTION SHALL BE FREQUENT AND REPAIR/REPLACEMENT SHALL BE MADE PROMPTLY AS NEEDED.

EROSION CONTROL FENCE SHALL BE REMOVED WHEN THEY HAVE SERVED THEIR USEFULNESS SO AS NOT TO BLOCK OR IMPEDE STORM WATER DRAINAGE.



COST OF REMOVAL AND REPLACEMENT SHALL BE INCLUDED IN THE UNIT PRICE FOR ITEM AR156510 SILT FENCE.

HEADWALL PROTECTION IS TO INCLUDE ALL INCIDENTALS NECESSARY TO CONSTRUCT THESE ITEMS AND WILL BE PAID FOR UNDER ITEM: AR156521 HEADWALL PROTECTION.

EROSION CONTROL QUANTITIES			
ITEM NO.	DESCRIPTION	UNIT	QUANTITY
AR156510	SILT FENCE	L.F.	1,507
AR156511	DITCH CHECK	EACH	5
AR156521	HEADWALL PROTECTION	EACH	2

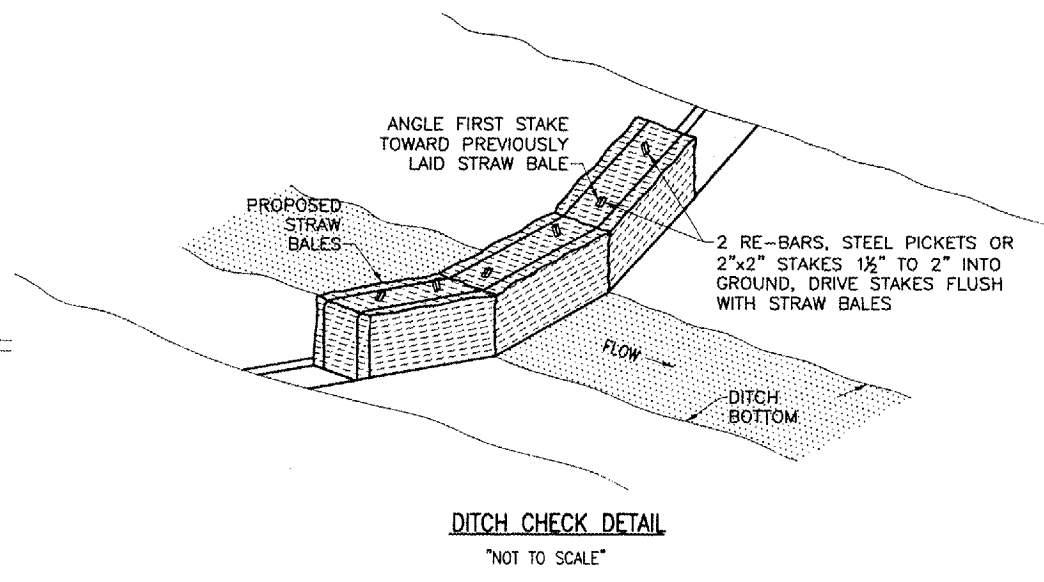

- LEGEND**
- EXISTING IMPROVEMENTS
 - PROPOSED IMPROVEMENTS
 - EXISTING DRAINAGE PIPE
 - EXISTING HEADWALL
 - EXISTING DRAINAGE DITCH
 - EXISTING HEADWALL OR END SECTIONS W/PROTECTION
 - PROPOSED DITCH CHECK
 - PROPOSED SILT FENCE

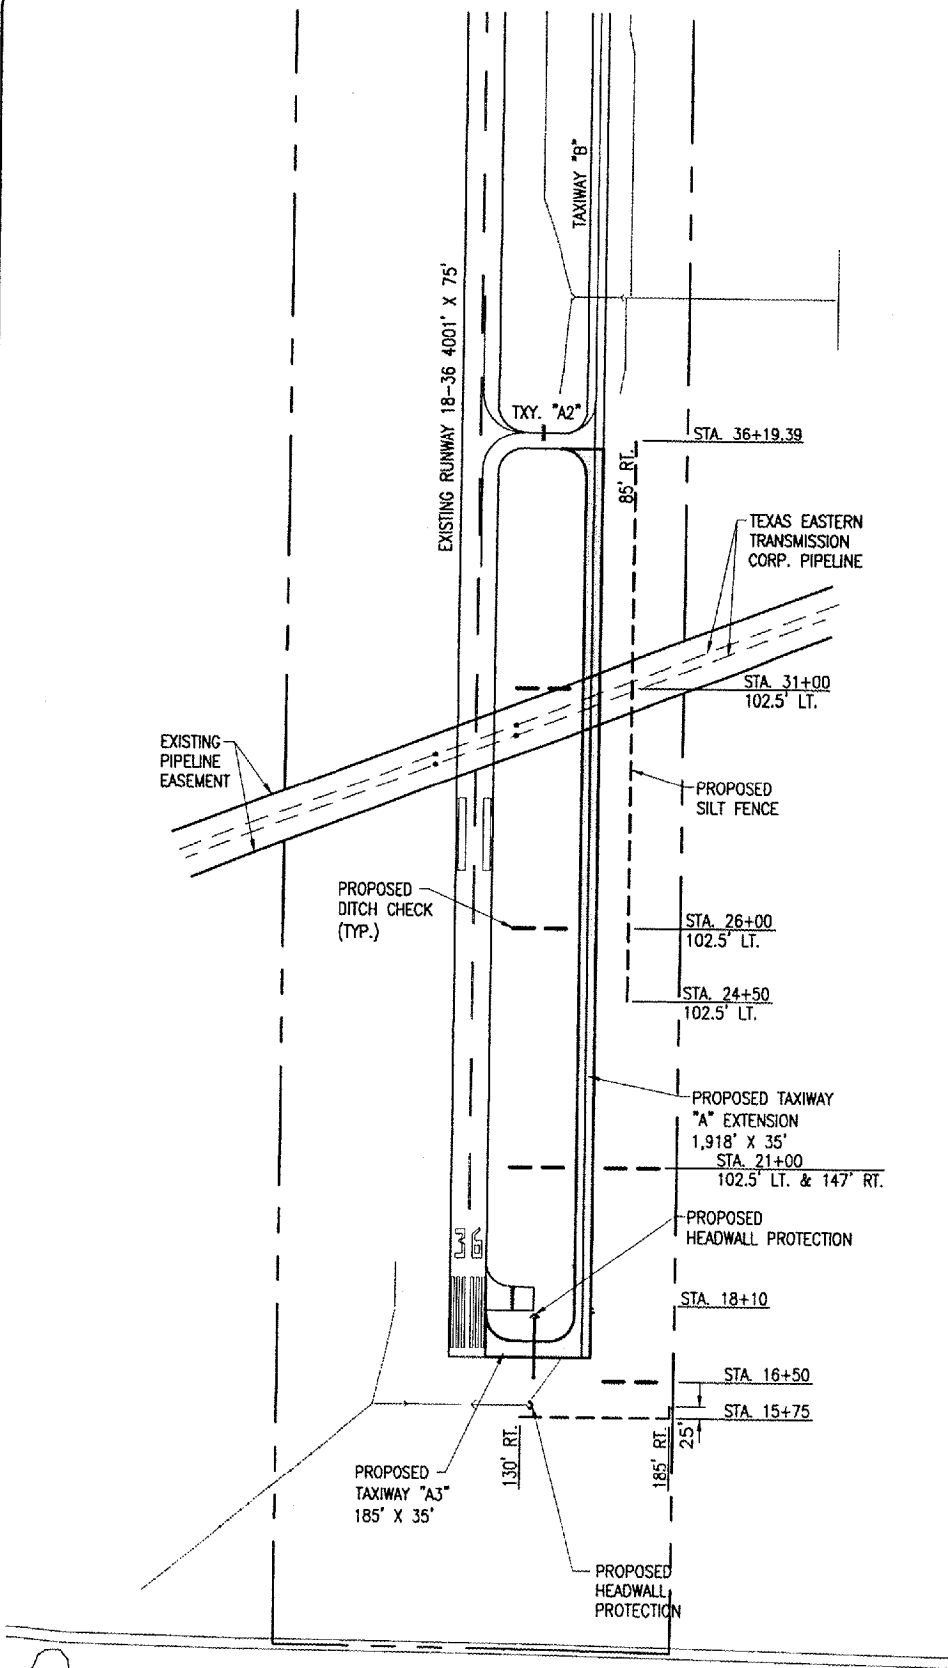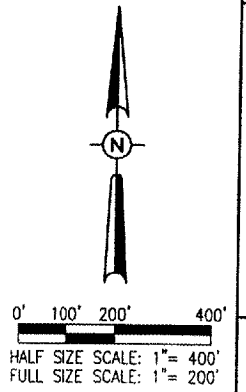

APR 27, 2007 7:33 AM BAK C:\AIRPORT\CARMY\801-0713XD\AIRPORT\SHEETS\IR-181SWP.DWG - SWPP