



4/23/2008
K:\Peoria\070610400\Draw\Sheets\013_PLAN_03.dgn

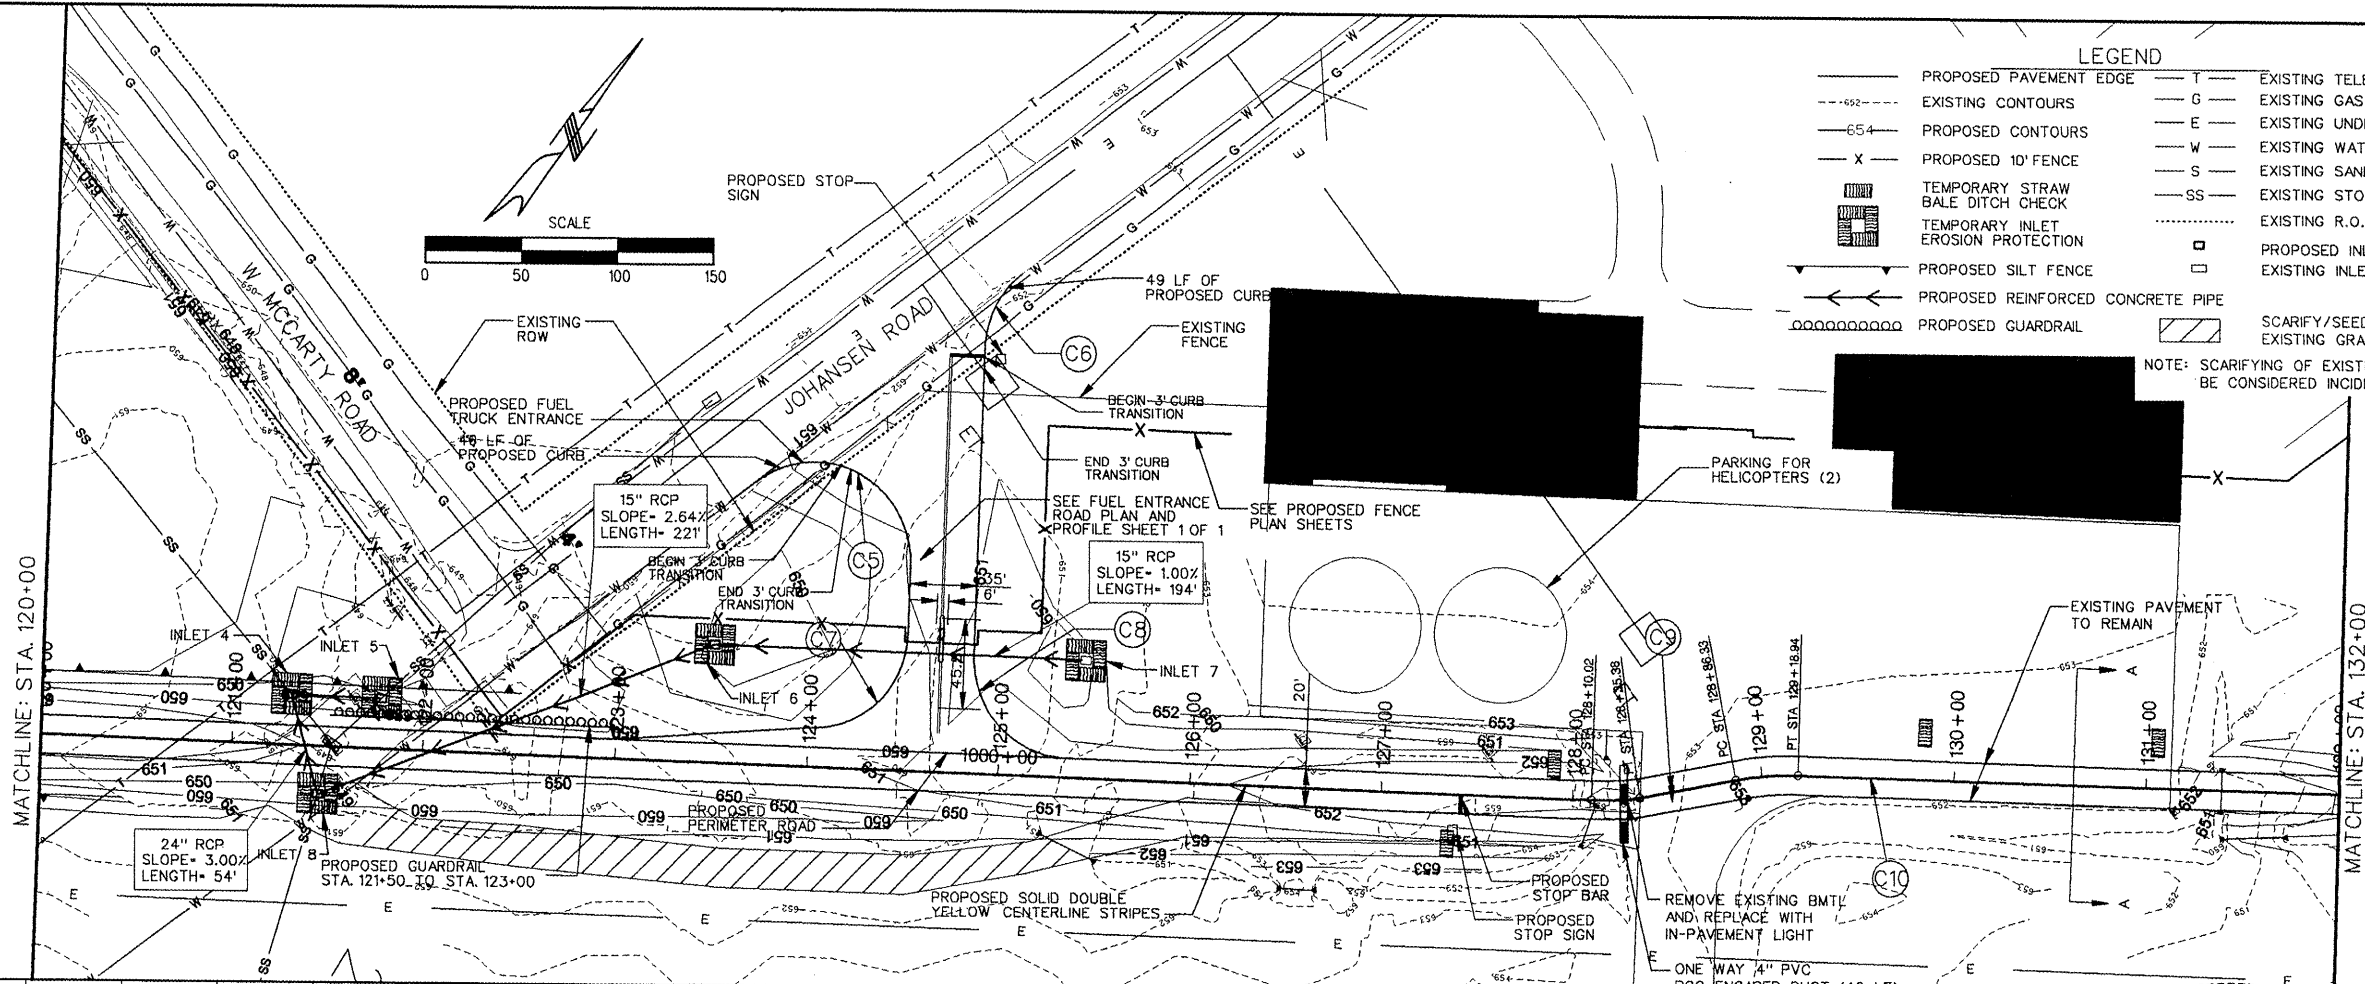

PE086

REVISIONS

NUMBER	BY	DATE

 

GREATER Peoria REGIONAL Airport

CONSTRUCT NEW PERIMETER ROAD AND PERIMETER FENCE - PROJECT 1


CMT CRAWFORD, MURPHY & TILLY, INC. CONSULTING ENGINEERS

IL PROJECT: PIA-3343
AIP PROJ: 3-17-0080-XX

FILE: ... \Draw\Sheets\013_PLAN_03.dgn

DESIGN BY: TWM, RBL
DRAWN BY: CAG
CHECKED BY: RBL
APPROVED BY: CET

DATE: APRIL 24, 2008
JOB No: 0706104

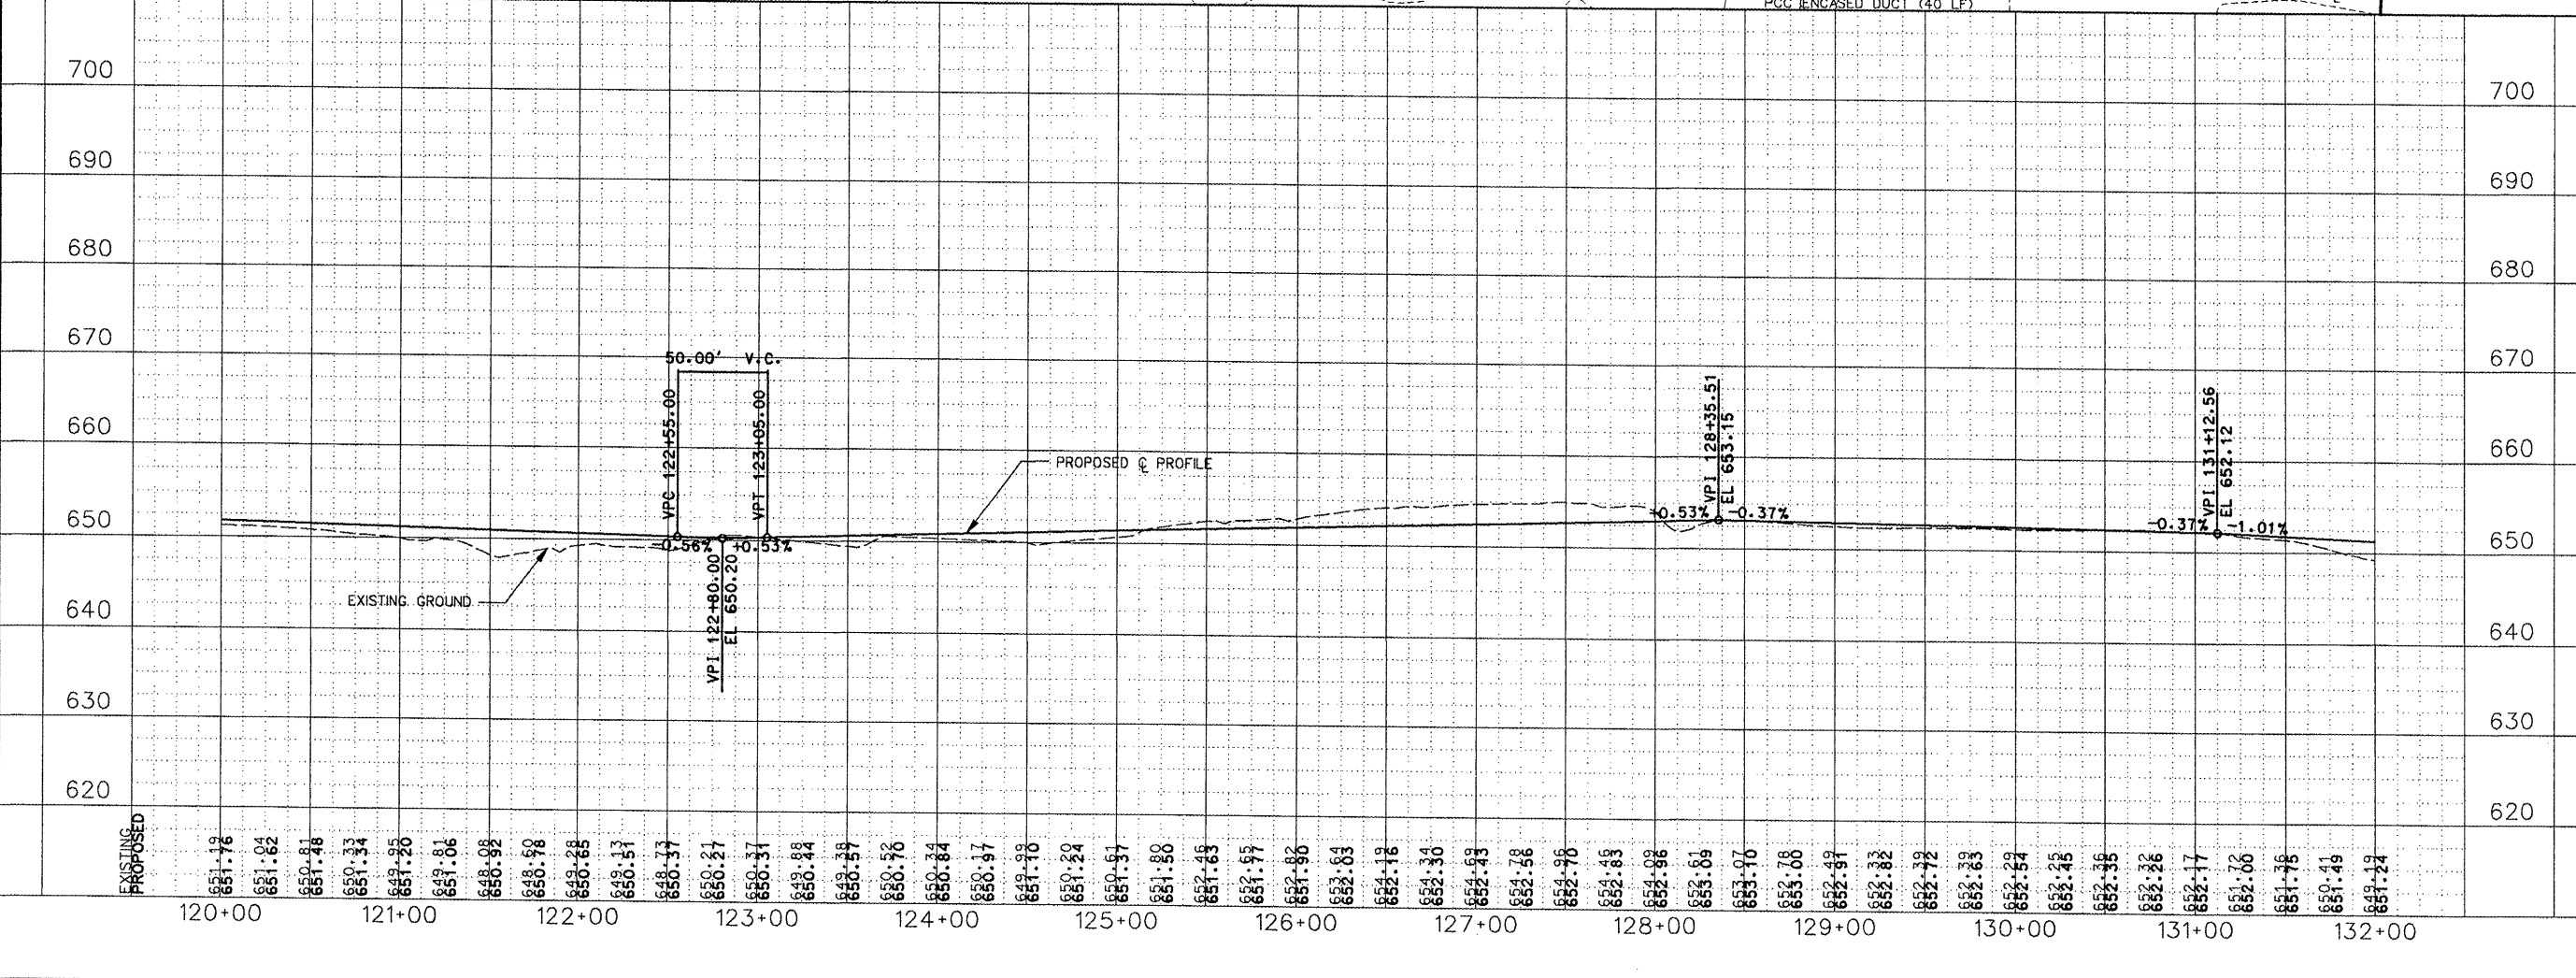

PLAN AND PROFILE SHEET 3 OF 10

SHEET 13 OF 140 SHEETS