



4/23/2008
 K:\Peoria\070610400\Draw\Sheets\018_PLAN_08.dgn

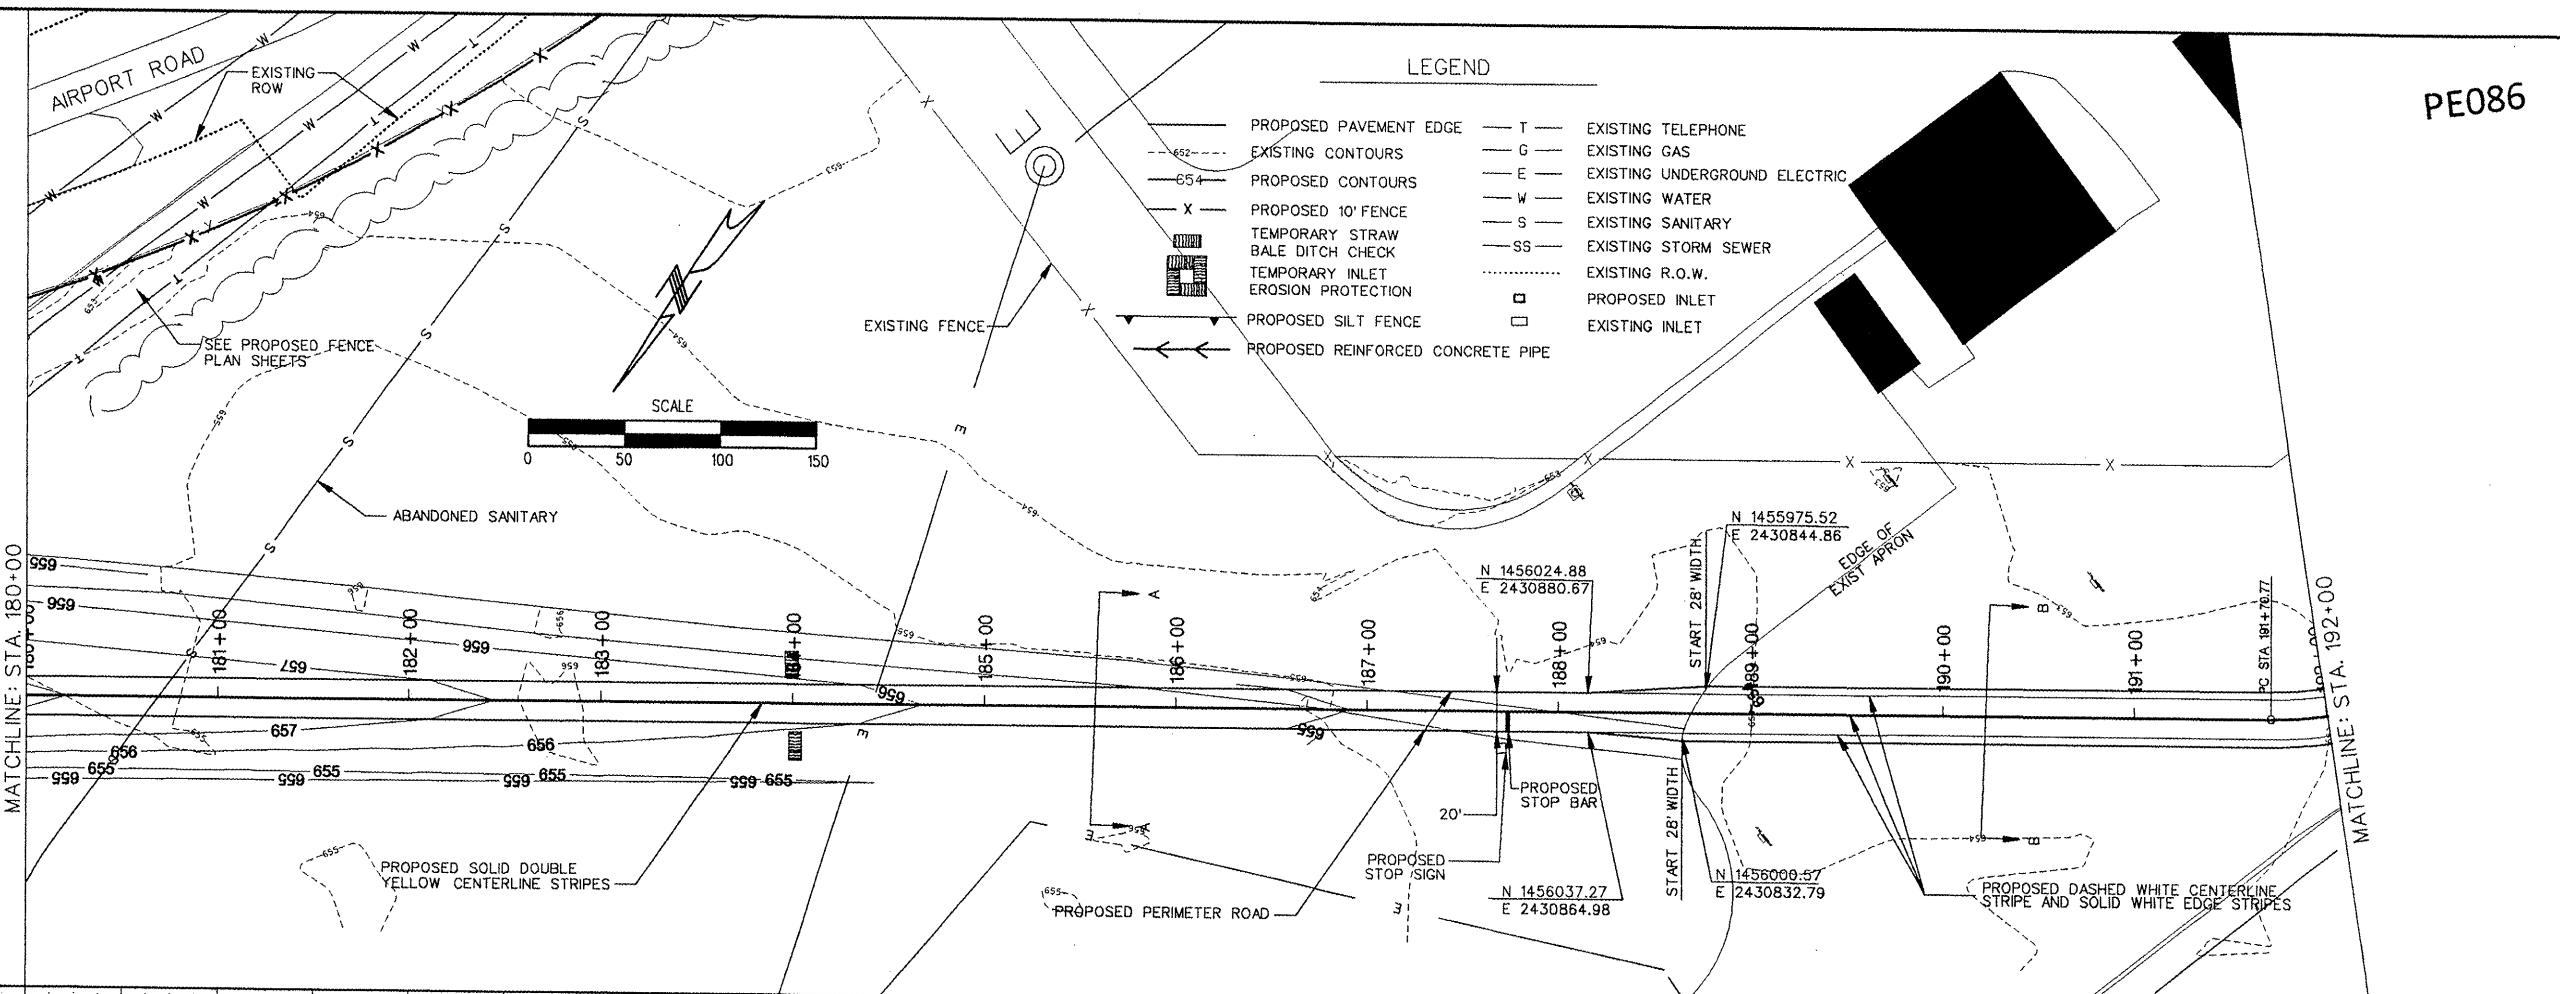

PE086

REVISIONS

NUMBER	BY	DATE

 

GREATER Peoria REGIONAL Airport

CONSTRUCT NEW PERIMETER ROAD AND PERIMETER FENCE - PROJECT 1

CMT
 CRAWFORD, MURPHY & TILLY, INC.
 CONSULTING ENGINEERS

IL PROJECT: PIA-3343
 AIP PROJ: 3-17-0080-XX

FILE: ... \Draw\Sheets\018_PLAN_08.dgn

DESIGN BY: TWM, RBL
 DRAWN BY: CAG
 CHECKED BY: RBL
 APPROVED BY: CET

DATE: APRIL 24, 2008

JOB No: 0706104

PLAN AND PROFILE
 SHEET 8 OF 10

SHEET 18 OF 140 SHEETS

