


K:\Peoria\A\070810400\Draw\Sheets
 FILE: FENCE_PLAN_11.dwg
 DATE: 4/19/2008 4:45 PM

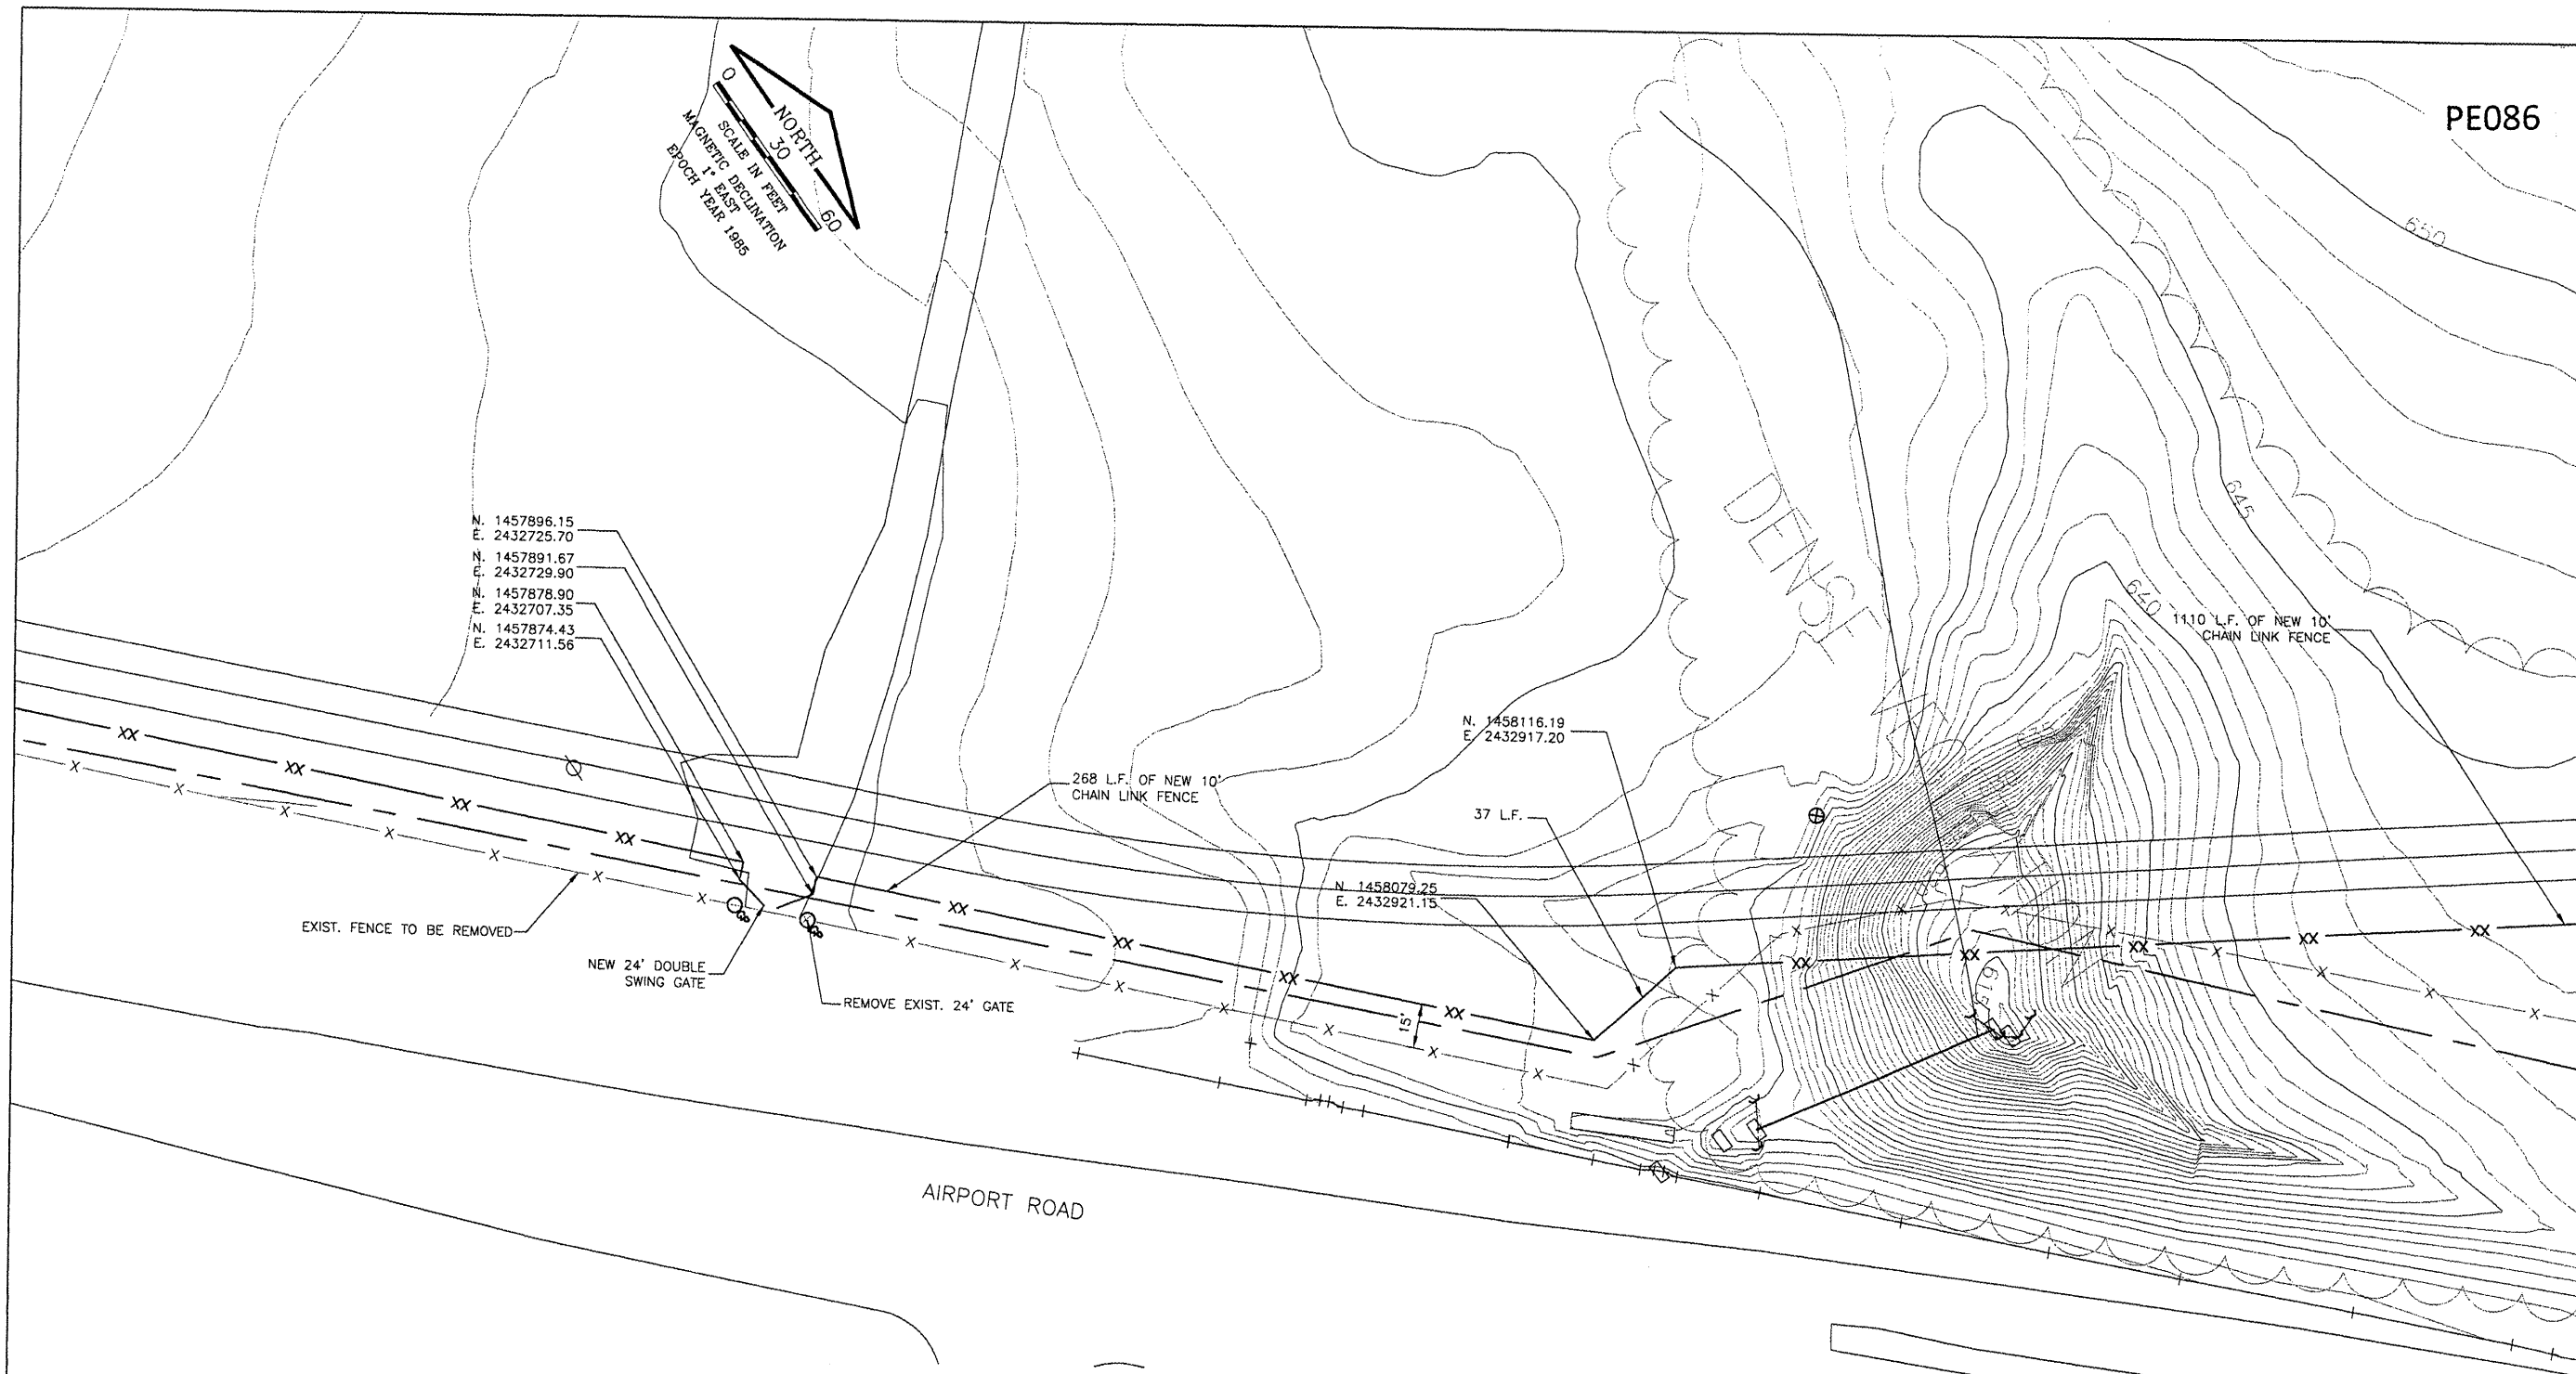

LEGEND

--- --	AIRPORT BOUNDARY
- X -	EXISTING FENCE
- XX -	NEW FENCE

- NOTES:
- SEE ROAD PLAN AND PROFILE SHEETS FOR NEW CONTOURS.
 - ANY EXISTING VEGETATION IN THIS AREA WILL BE REMOVED PRIOR TO REGRADING OF THE SITE.

REVISIONS

NUMBER	BY	DATE

0 1 2
 THIS BAR IS EQUAL TO 2'
 AT FULL SCALE (34X22).
 PLOT 1

GREATER Peoria REGIONAL Airport

CONSTRUCT NEW PERIMETER ROAD AND PERIMETER FENCE - PROJECT 1

CMT
 CRAWFORD, MURPHY & TILLY, INC.
 CONSULTING ENGINEERS
 © Copyright CMT, Inc.

IL PROJECT: PIA-3343
 AIP PROJ: 3-17-0080-XX

FILE:	\$FILES
DESIGN BY:	CET
DRAWN BY:	CMT
CHECKED BY:	XXX
APPROVED BY:	XXX
DATE:	10-26-2007
JOB No:	0706104

NORTHEAST FENCE PLAN
 SHEET 11 OF 14

SHEET 46 OF 140 SHEETS