



HANSON PROFESSIONAL SERVICES INC.

815 Commerce Drive, Suite 200  
Oak Brook, Illinois 60523  
Telephone: 630.990.3800  
Fax: 630.990.3801

Illinois Professional Design Firm  
Registration No. 184-001084

© Copyright Hanson Professional Service Inc. 2007




WAUKEGAN REGIONAL AIRPORT  
WAUKEGAN PORT DISTRICT

3580 North McAree Road  
Waukegan, Illinois 60087  
Telephone: 847.244.0066  
Fax: 847.244.3813

WAUKEGAN REGIONAL AIRPORT  
WAUKEGAN, ILLINOIS

REPAIR AND OVERLAY WEST  
PORTION OF TAXIWAY A

AIP PROJECT NO. 3-17-0105-B39  
IDA PROJECT NO. UGN-3751

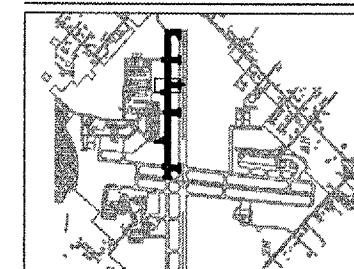

No.	Drawing Issue Description	Date	By



Date

JANUARY 11, 2008

Sheet Title

PLAN AND PROFILE  
TAXIWAY A3

07A0102  
Project Number  
LDH 10/26/07  
Layout By Date  
LDH 10/26/07  
Designed By Date  
RMH 01/08/08  
Reviewed By Date  
LDH  
Drawn By

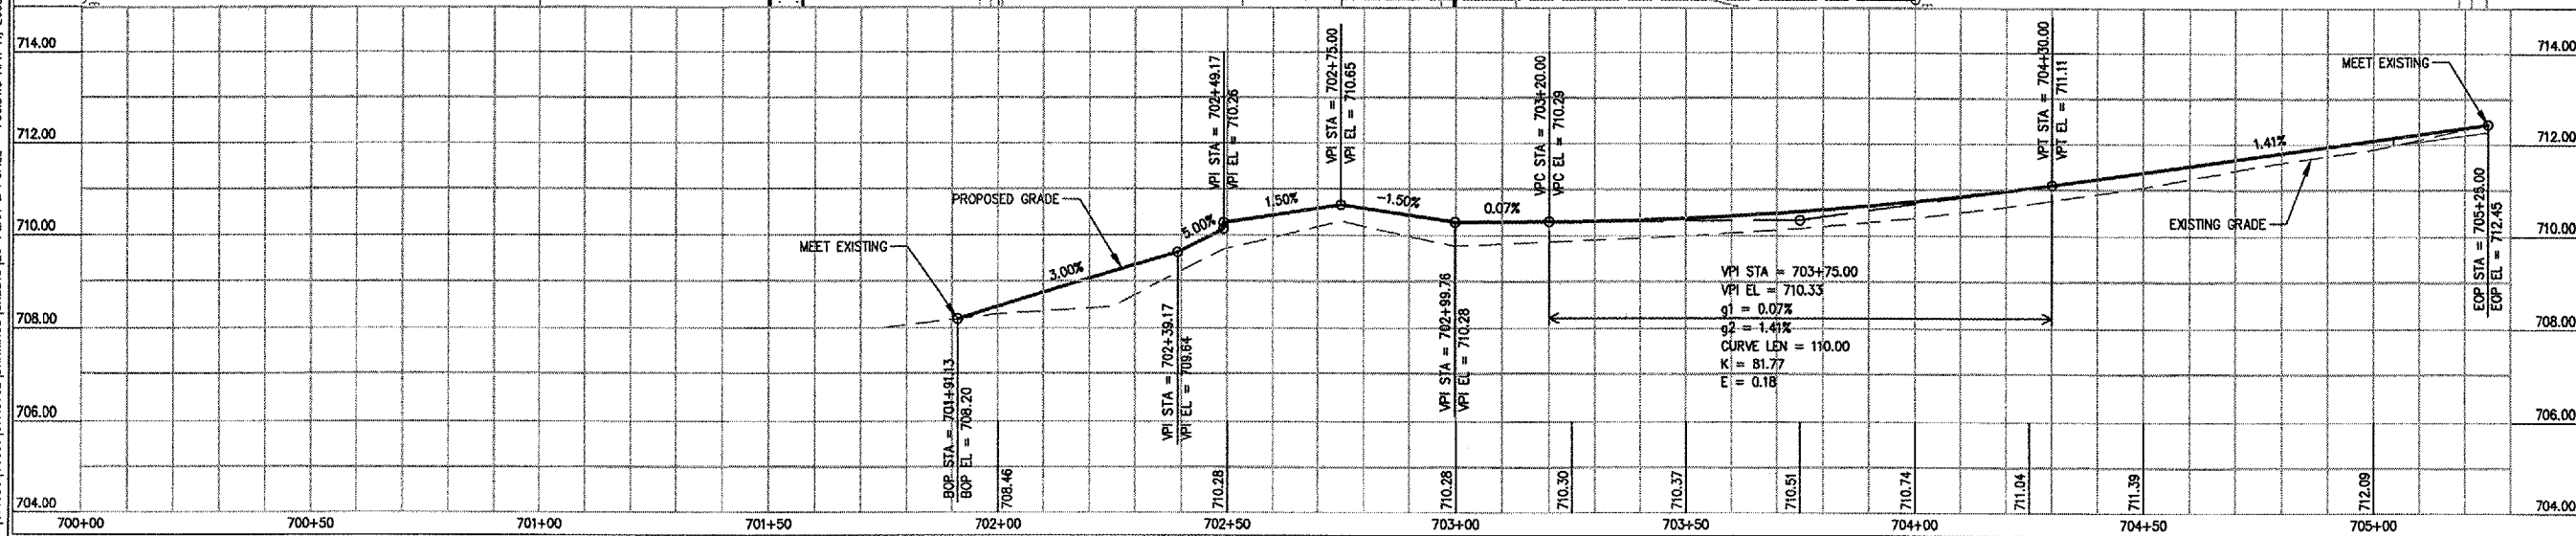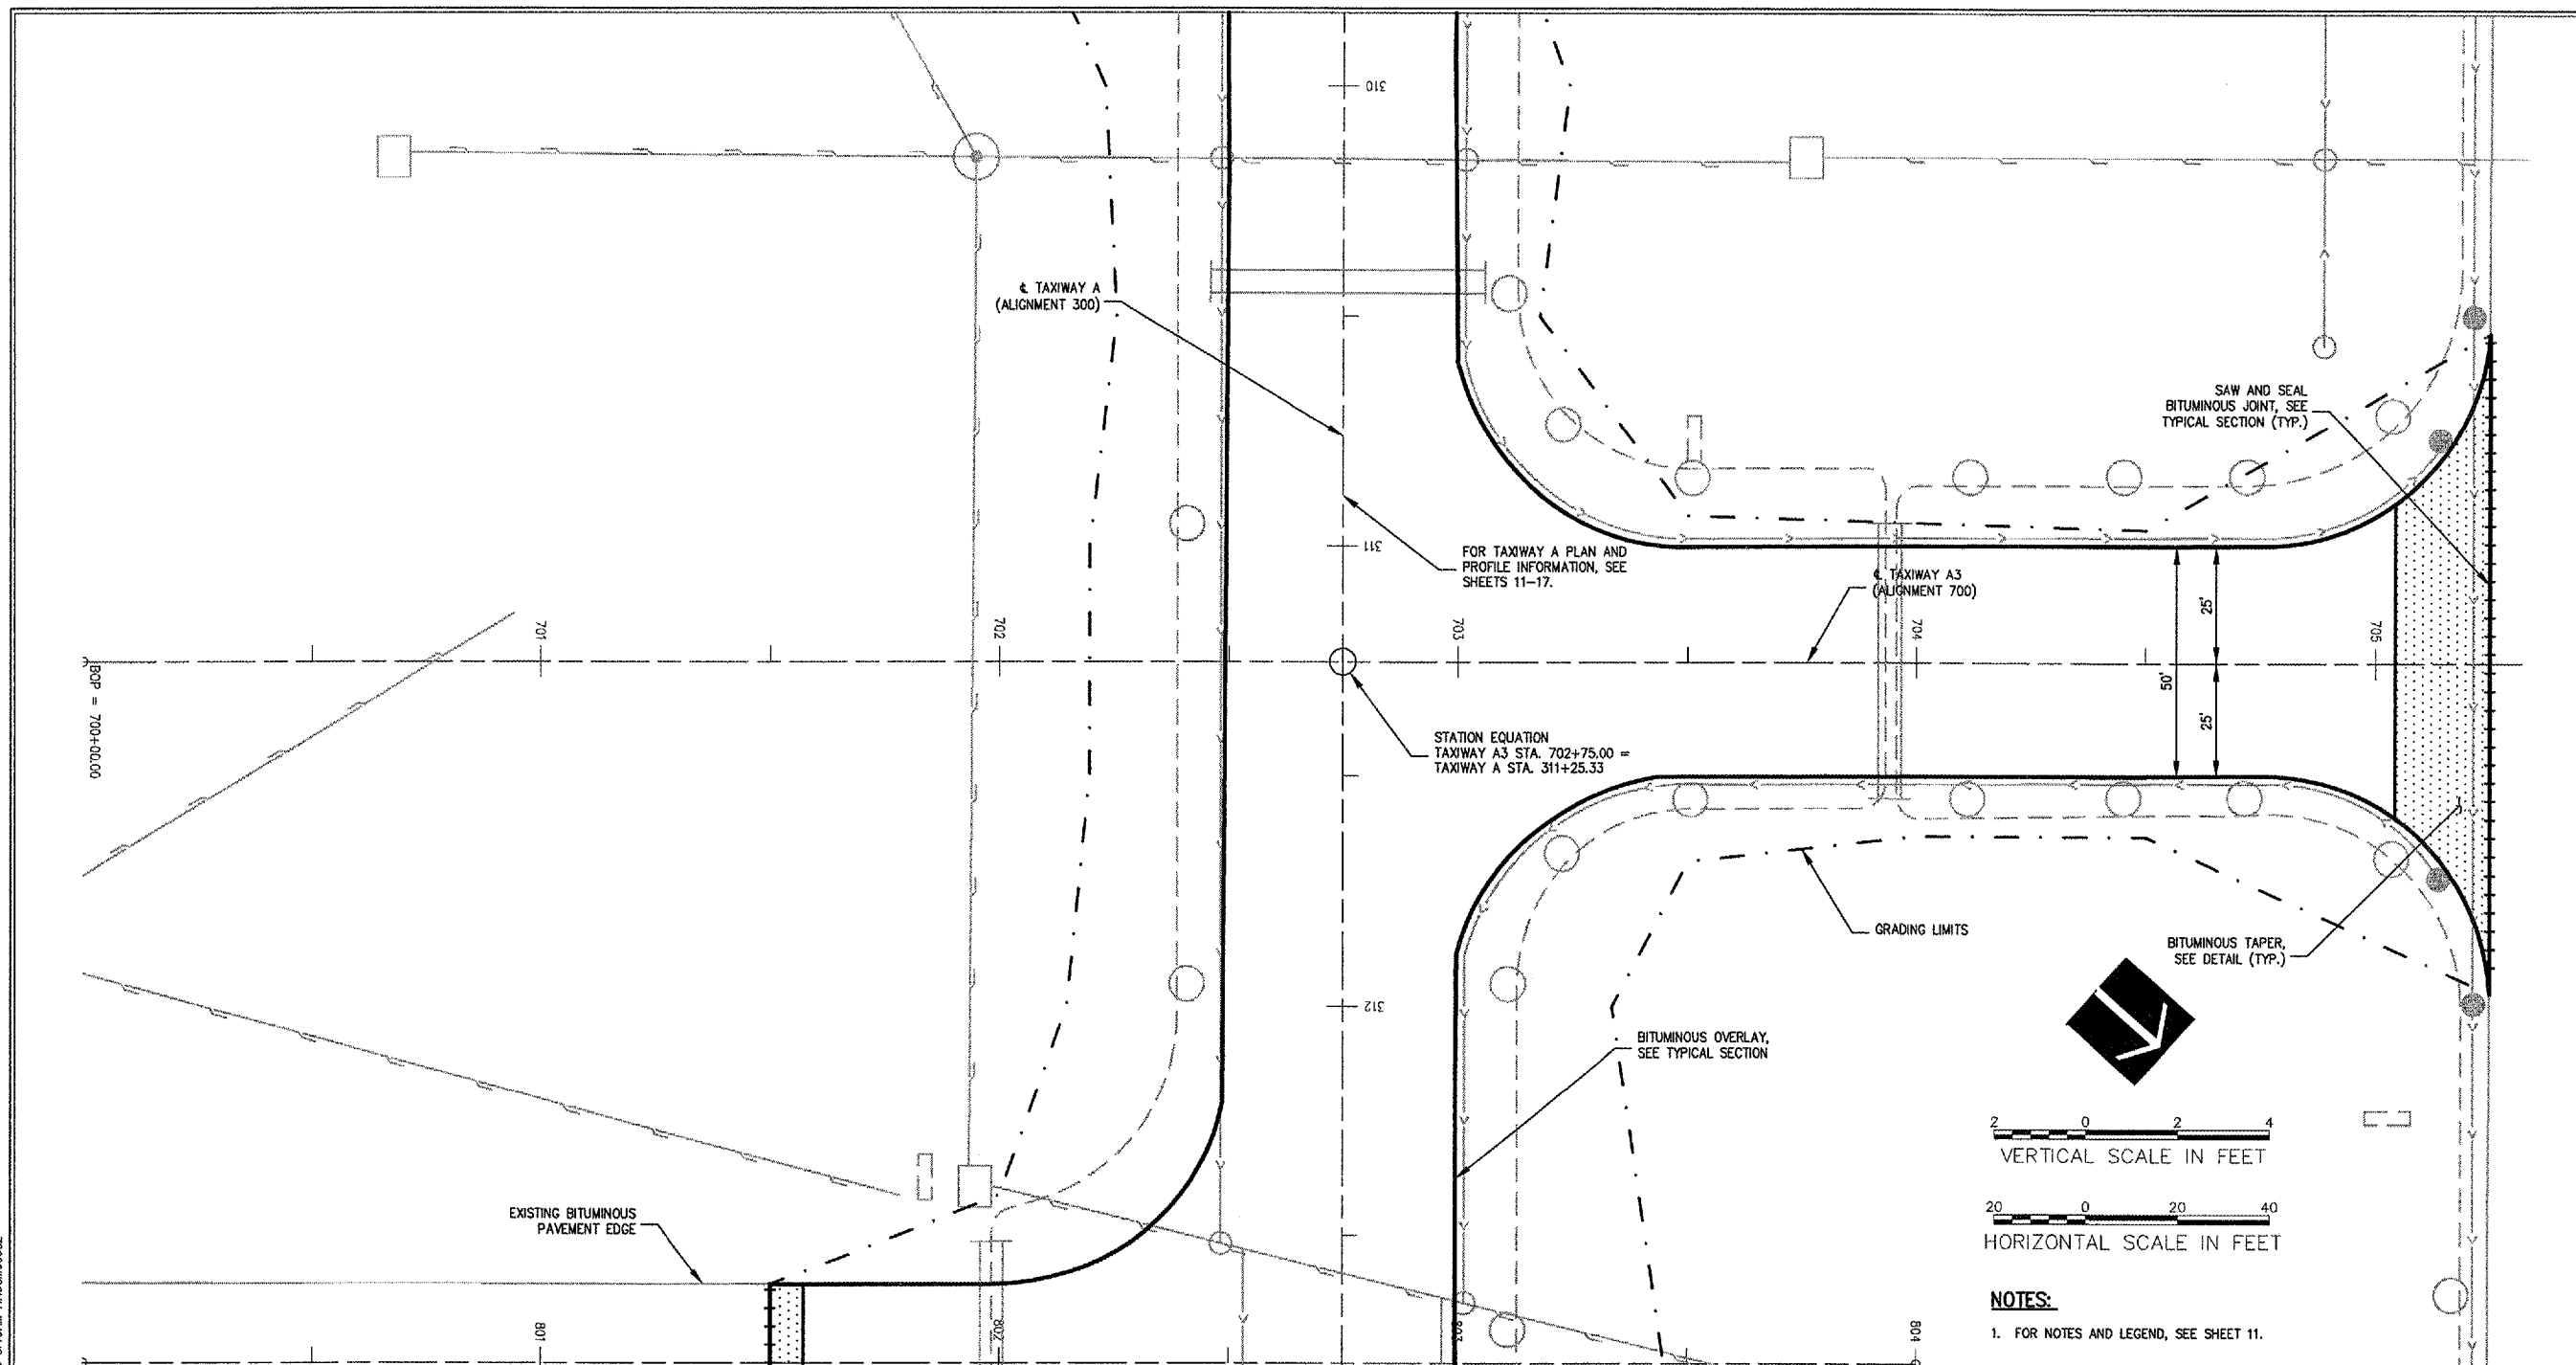

I:\07A05\0001\07A0102\DRAWINGS\SHEETS\0-PLAN & PROFILE - 700.DWG APR 11, 2008 8:13AM HAUSKORBE