



HANSON PROFESSIONAL SERVICES INC.

815 Commerce Drive, Suite 200
Oak Brook, Illinois 60523
Telephone: 630.990.3800
Fax: 630.990.3801

Illinois Professional Design Firm
Registration No. 184-001084

© Copyright Hanson Professional Service Inc. 2007




WAUKEGAN REGIONAL AIRPORT
WAUKEGAN PORT DISTRICT

3580 North McAree Road
Waukegan, Illinois 60087
Telephone: 847.244.0066
Fax: 847.244.3813

WAUKEGAN REGIONAL AIRPORT
WAUKEGAN, ILLINOIS

REPAIR AND OVERLAY WEST
PORTION OF TAXIWAY A

AIP PROJECT NO. 3-17-0105-B39
IDA PROJECT NO. UGN-3751

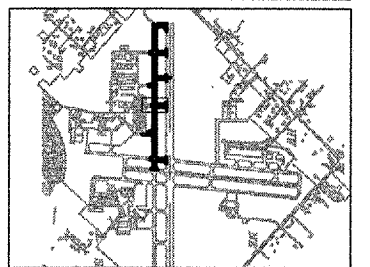

No.	Drawing Issue Description	Date	By



Date

JANUARY 11, 2008

Sheet Title

PLAN AND PROFILE
TAXIWAY A4/S3

07A0102	Project Number
LDH	10/29/07
LDH	10/29/07
RMH	01/08/08
LDH	

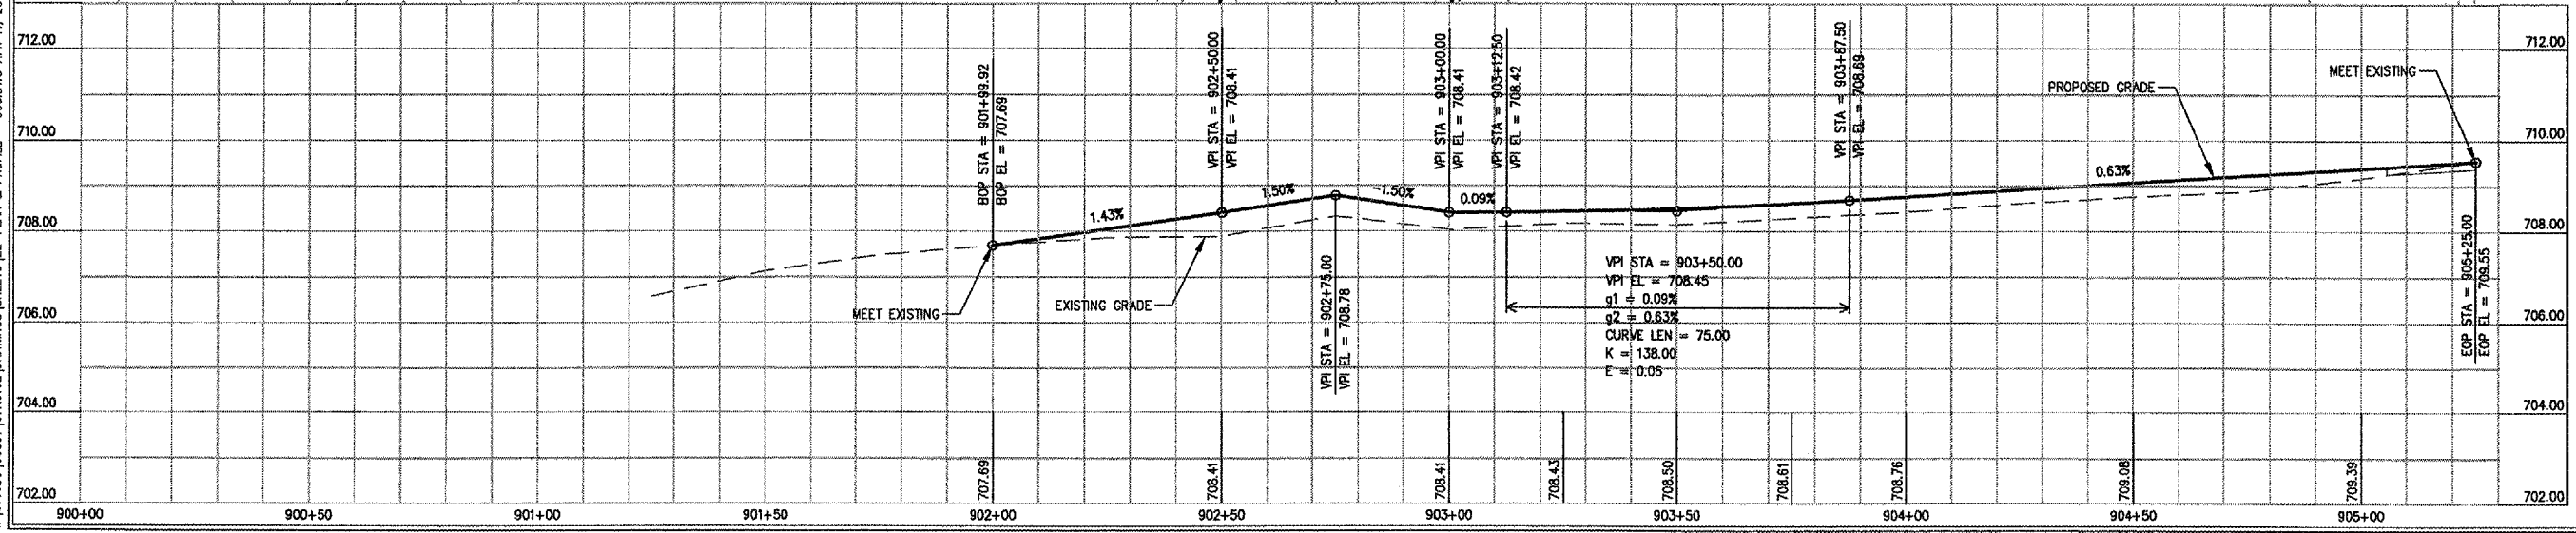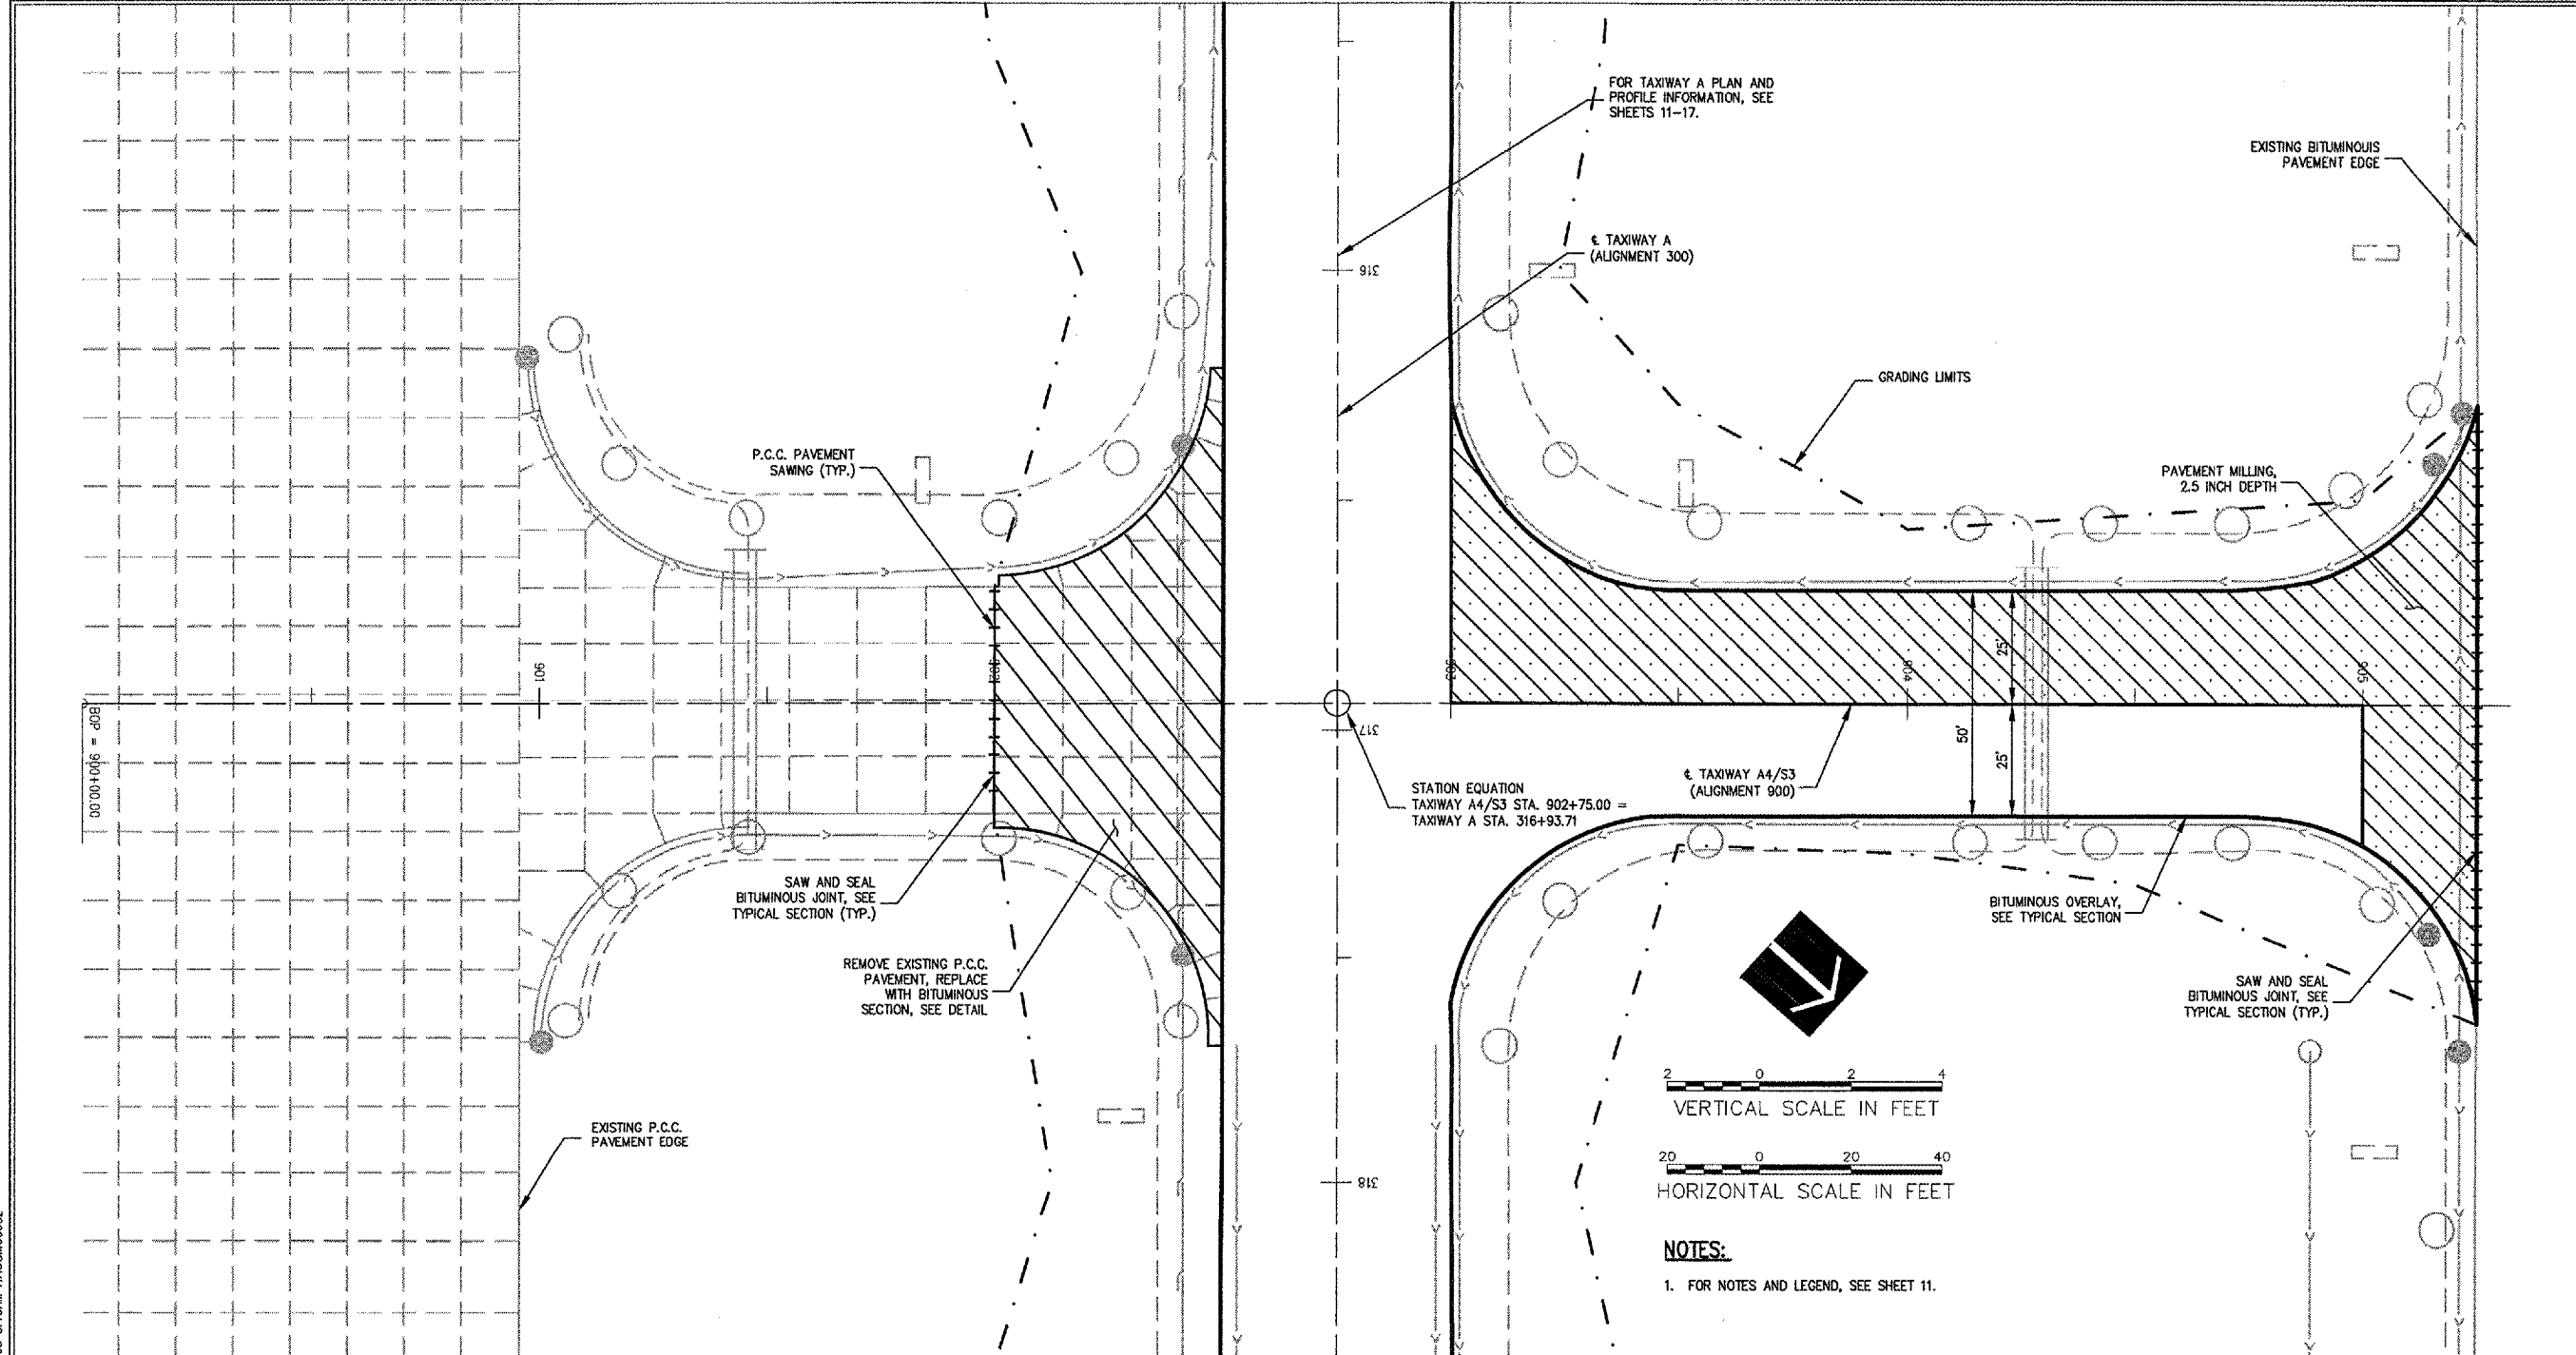

I:\07A051\0081\07A0102\DRAWINGS\SHEETS\2-PLAN & PROFILE - 900.DWG APR 11, 2008 8:13AM HALSKO0682