
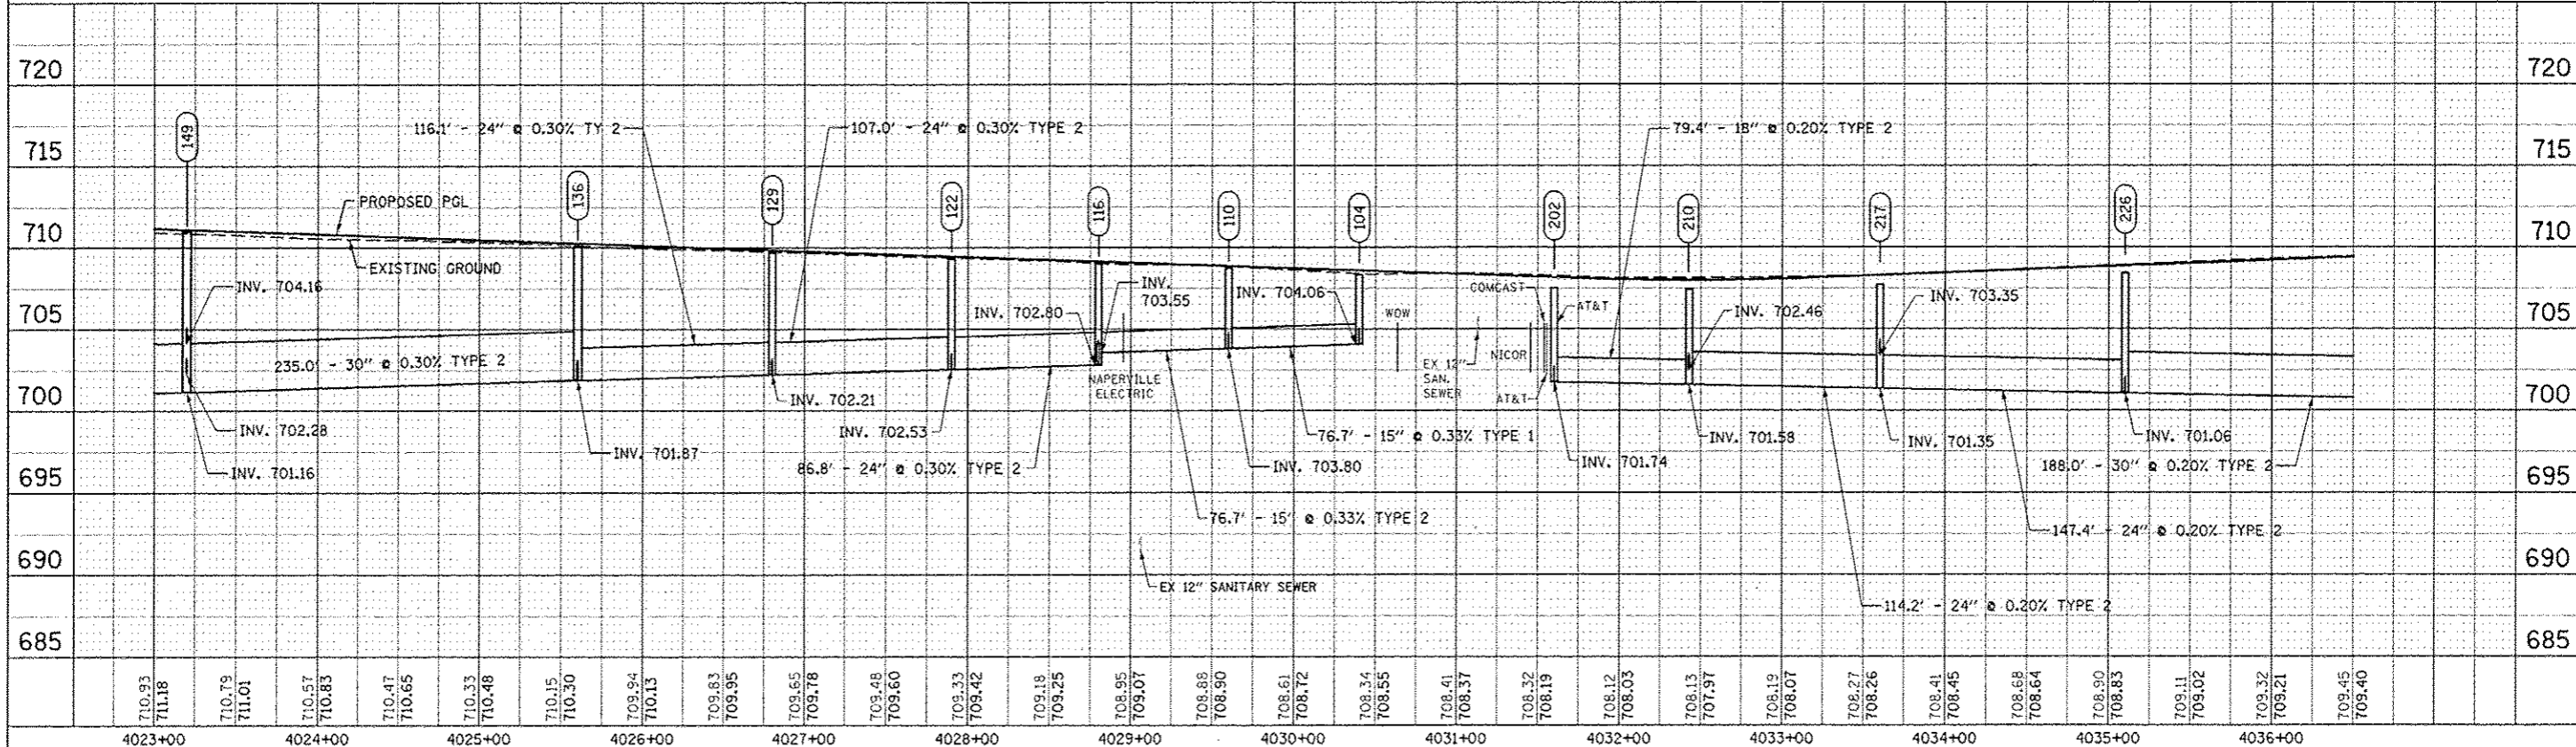


PLAN	DATE
REVISED	NO. 1
NOTE BOOK	NO. 1
STRUCTURE	NO. 1

PROFILE	DATE
REVISED	NO. 1
NOTE BOOK	NO. 1
STRUCTURE	NO. 1

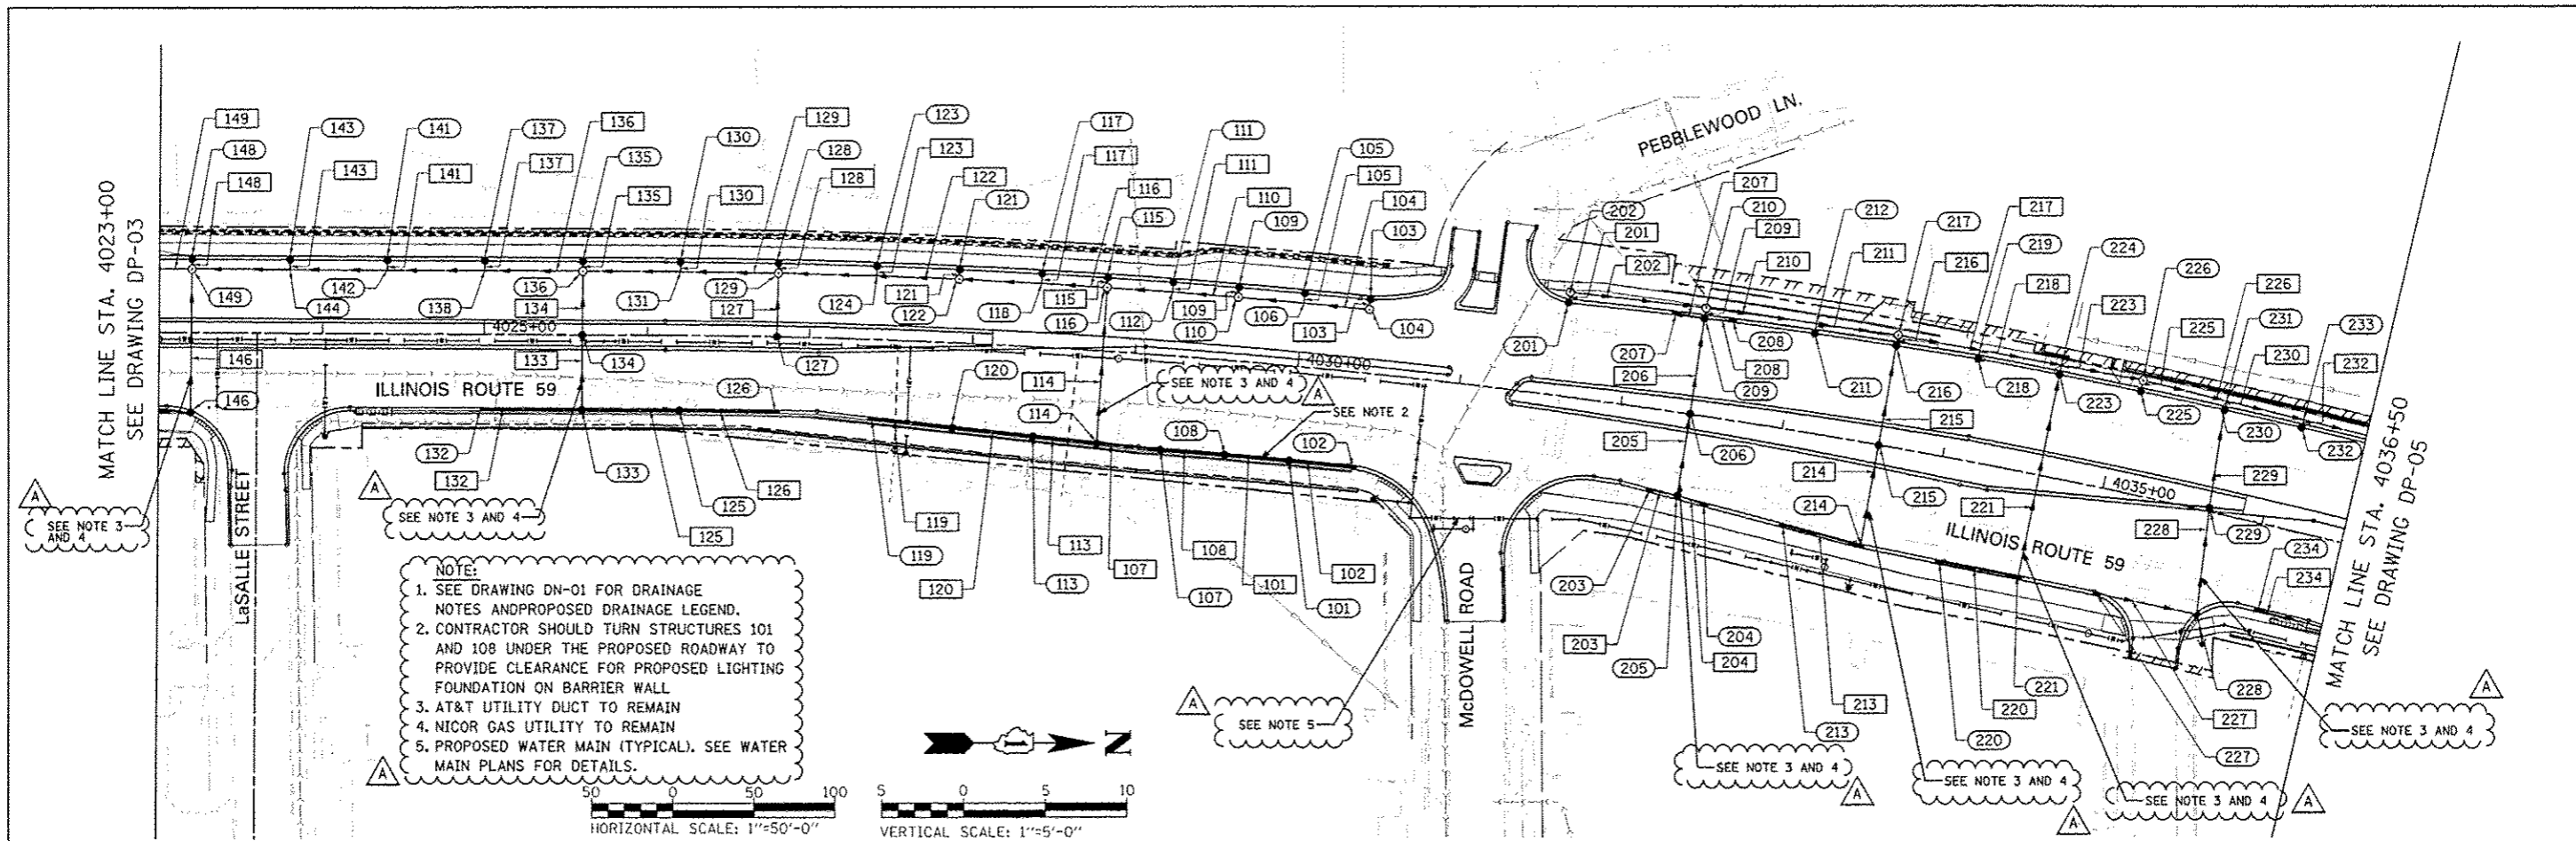

DESIGNED	JWM	REVISED	- ADDENDUM A 02/22/2013	STATE OF ILLINOIS DEPARTMENT OF TRANSPORTATION	PROPOSED DRAINAGE PLAN & PROFILE - ILLINOIS ROUTE 59	F.A.P. RTE.	SECTION	COUNTY	TOTAL SHEETS	SHEET NO.
DRAWN	KFS	REVISED	-			338	(112 & 113) WRS-7	DUPAGE	734	303
CHECKED	JRS	REVISED	-			DP-04		CONTRACT NO. 60R31		
DATE	12/14/2012	REVISED	-			SCALE: 1"=50' SHEET NO. 6 OF 11 SHEETS STA. 4023+00 TO STA. 4036+50 FED. ROAD DIST. NO. ILLINOIS FED. AID PROJECT				