
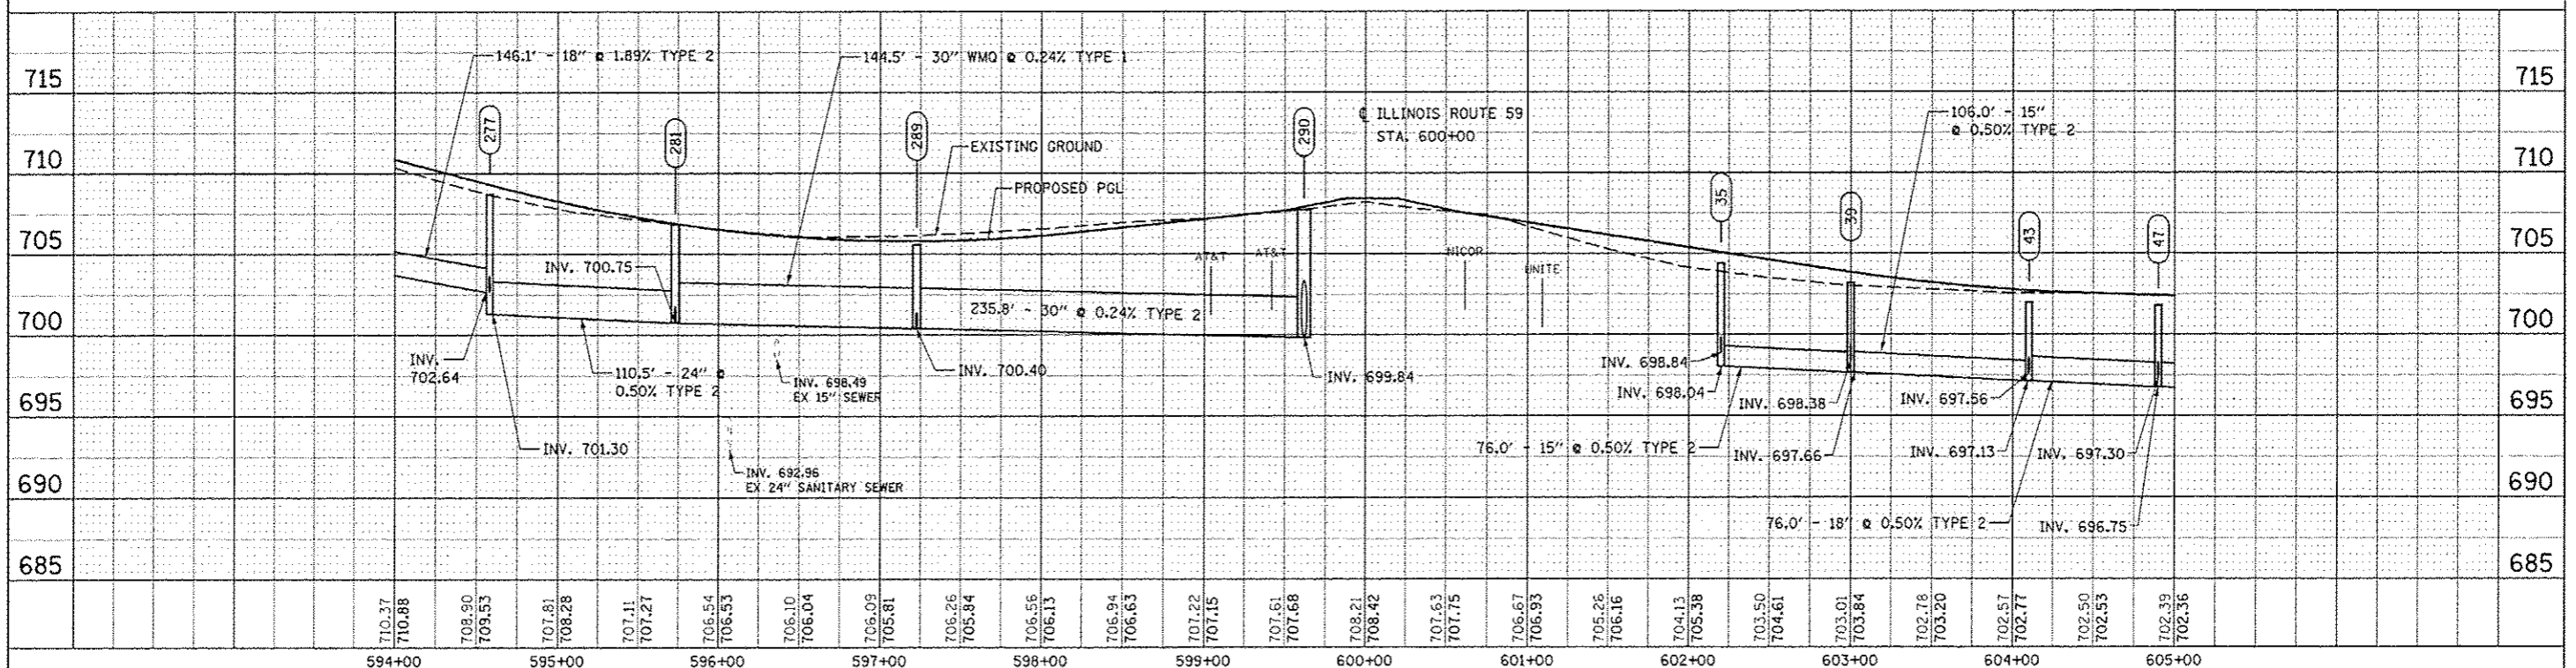


PLAN	DATE
REVISED	BY
NOTE BOOK	NO.
DATE	

PROV FILE	DATE
REVISED	BY
NOTE BOOK	NO.
DATE	

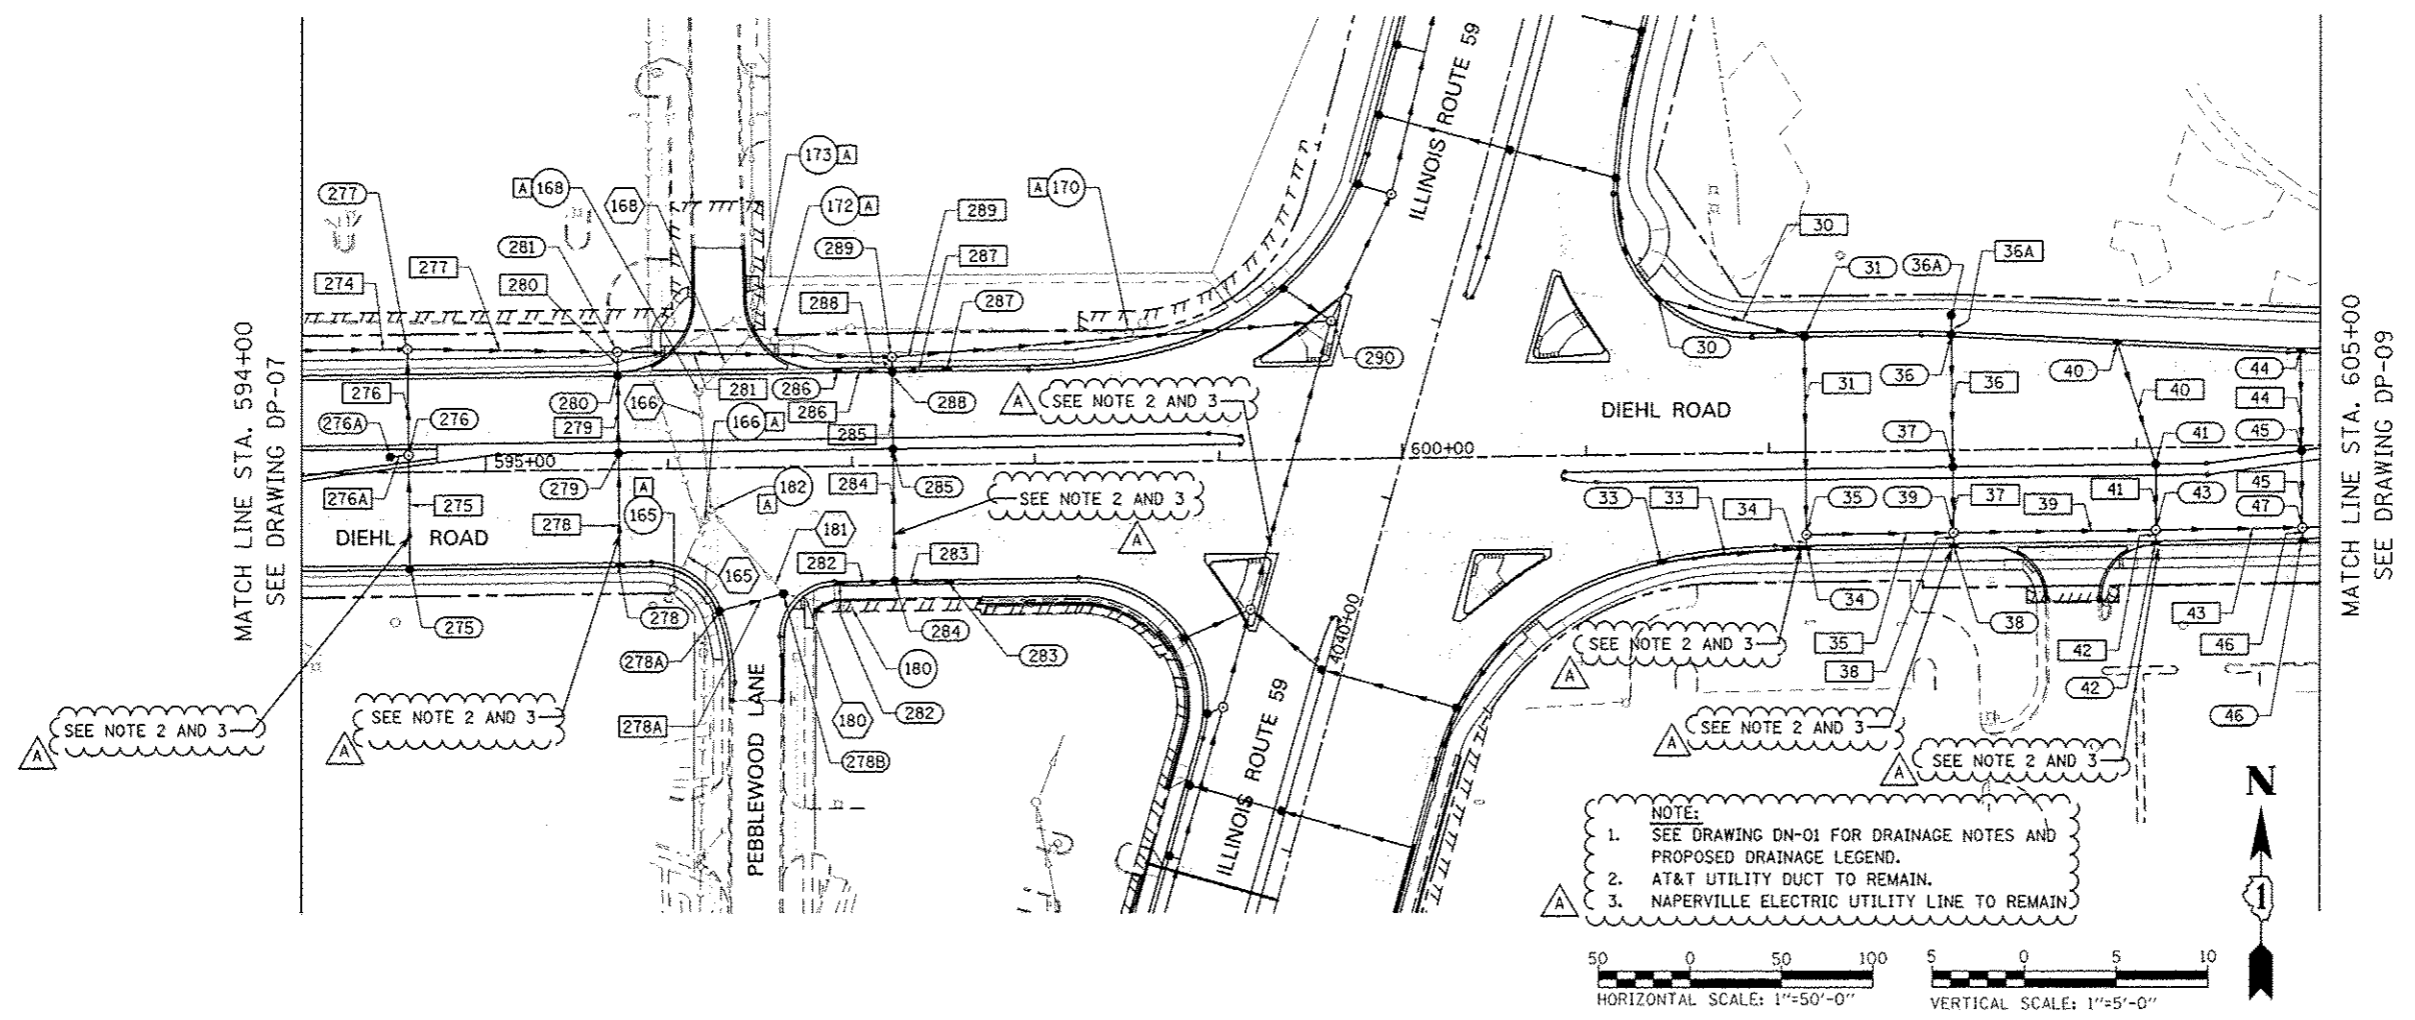

DESIGNED: JWM	REVISED: -ADDENDUM A 02/22/2013	STATE OF ILLINOIS DEPARTMENT OF TRANSPORTATION	PROPOSED DRAINAGE PLAN & PROFILE - DIEHL ROAD		F.A.P. RTE. 338	SECTION (112 & 113) WRS-7	COUNTY DUPAGE	TOTAL SHEETS 734	SHEET NO. 307
DRAWN: KES	REVISED: -		SCALE: 1"=50' SHEET NO. 10 OF 11 SHEETS STA. 594+00 TO STA. 605+00			FED. ROAD DIST. NO. ILLINOIS FED. AID PROJECT			
CHECKED: JRS	REVISED: -		CONTRACT NO. 60R31						
DATE: 12/14/2012	REVISED: -		DP-08						