



STATE OF ILLINOIS
DEPARTMENT OF TRANSPORTATION

PROJECT NO.	SECTION	SHEET NO.	TOTAL SHEETS
10-372	58-20	51	21
PROJECT NAME		SHEET NO.	
Macon		21 SHEETS	

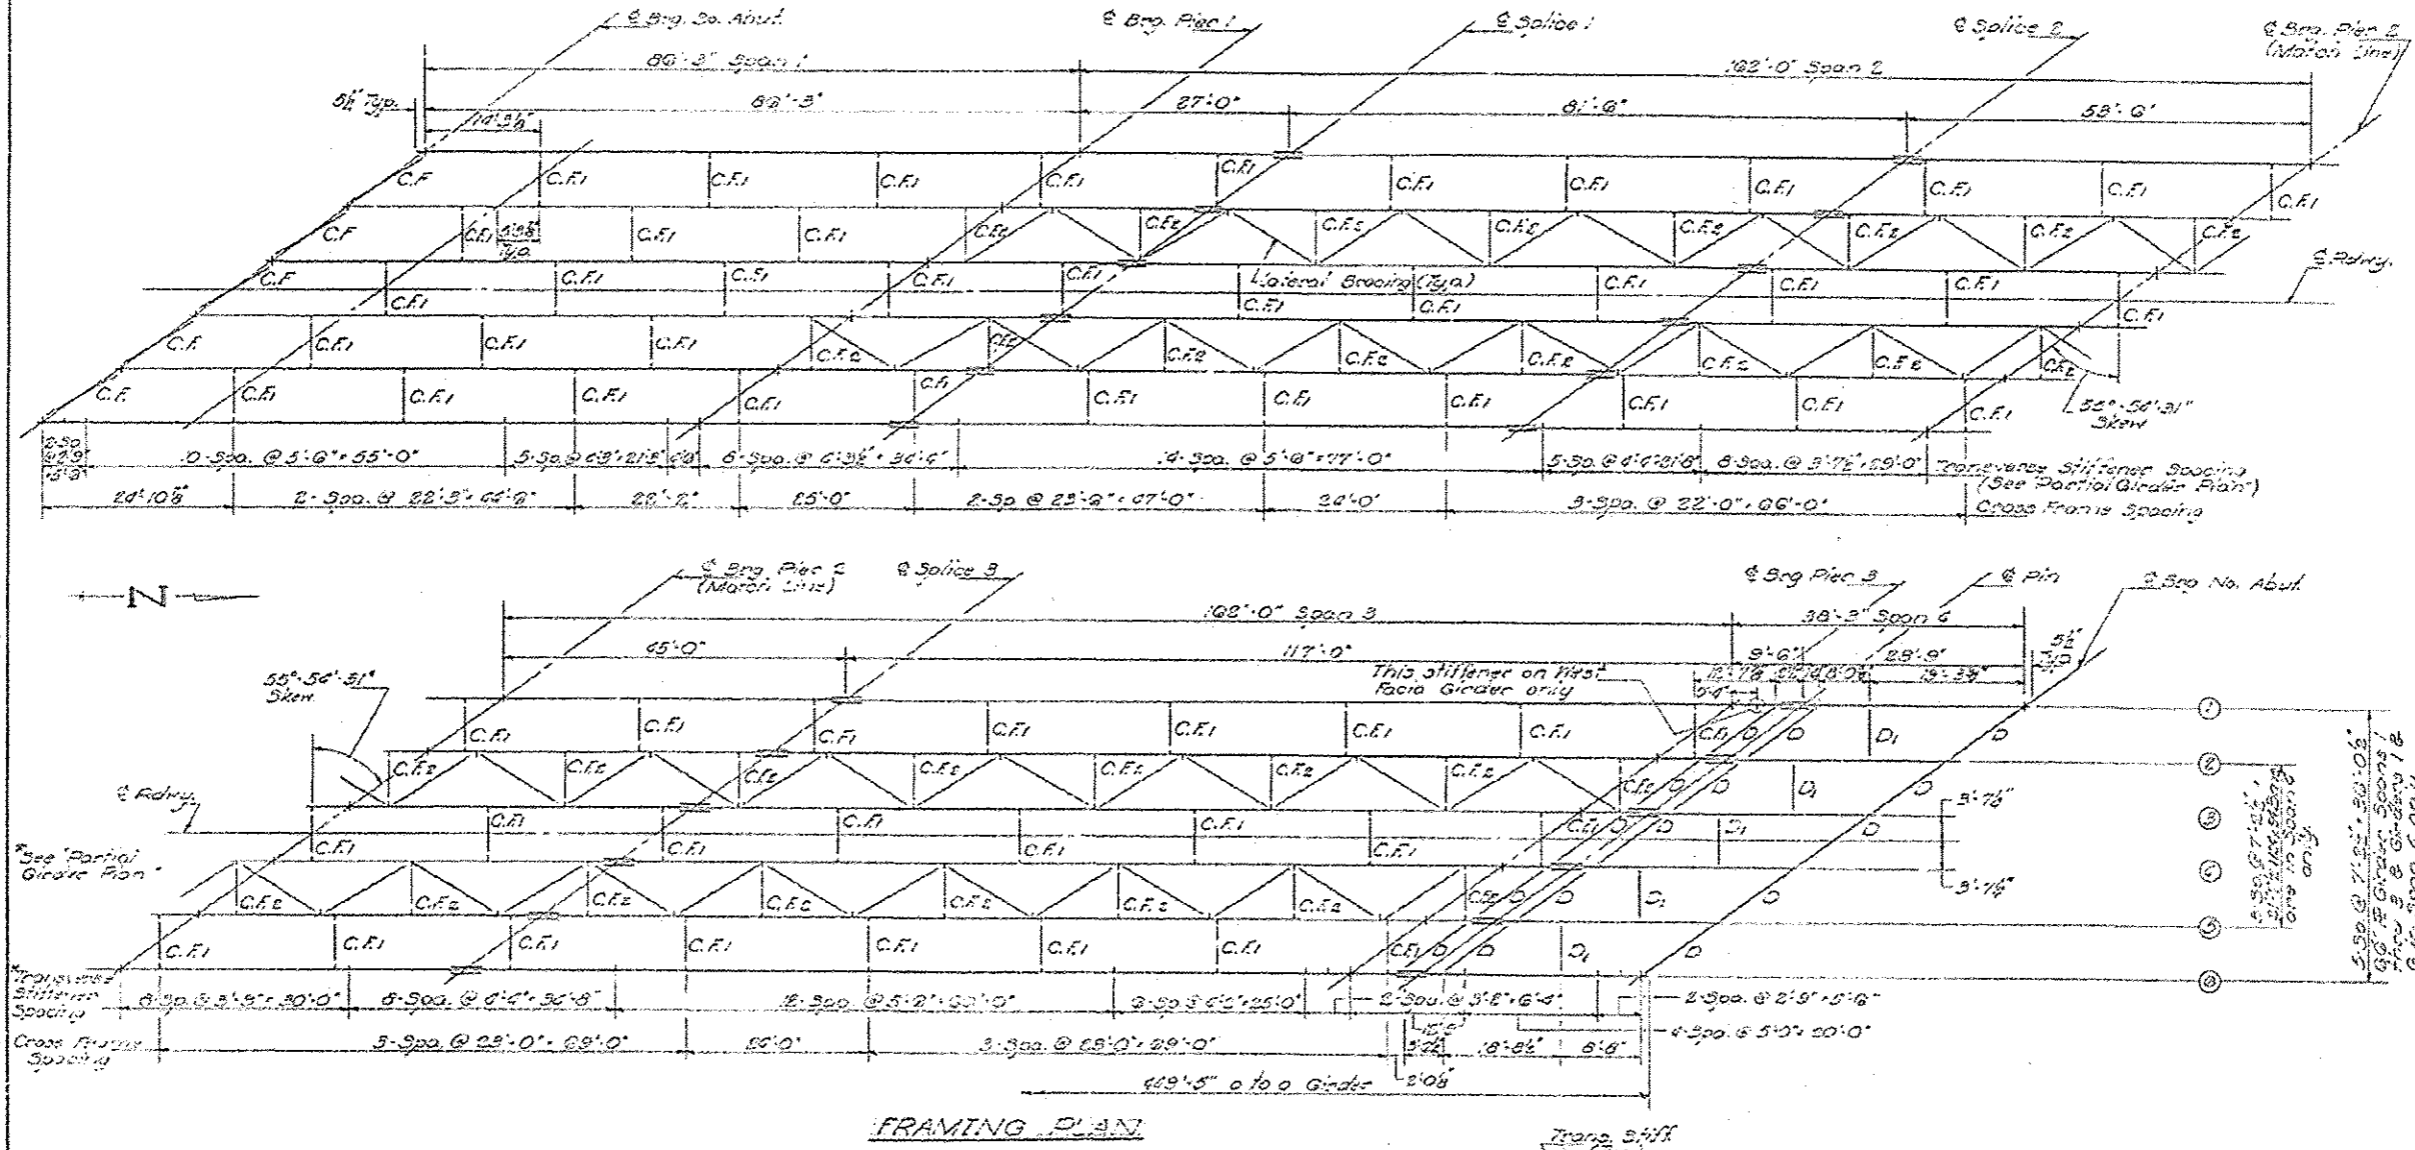

FRAMING PLAN

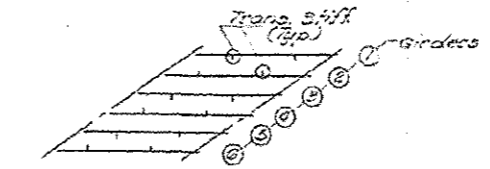

PARTIAL GIRDER PLAN

DESIGNED	<i>C. A. H. H.</i>
CHECKED	<i>E. F. H.</i>
DRAWN	<i>J. SCHNEIDER</i>
CHECKED	<i>E. F. H.</i>

EXAMINED	<i>[Signature]</i>
PASSED	
APPROVED	

NOTE:
For remainder of Structural
Steel Details see sheets 1 through 12

STRUCTURAL STEEL
I.A. RT. 412 SEC. 58 2045-2
MACON COUNTY
STA. 55+45.08

07 BRIDGE PAINTING 2013-4

ILLINOIS FED. AID PROJECT