


TYPICAL SECTION  
STA.102+80 to STA.104+42.50  
STA.105+22.50 to STA.107+80  
(WORK TO BE DONE BY OTHERS)

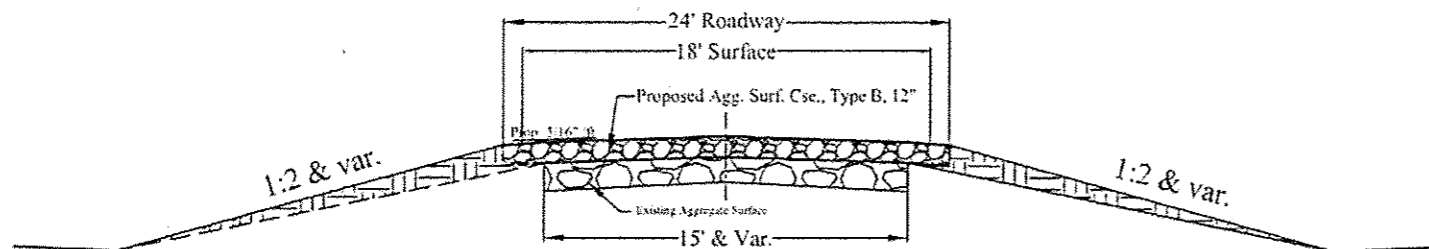

## SUMMARY OF QUANTITIES

CODE NUMBER	ITEMS	UNIT	QUANT.
28000250	Temporary Erosion Control Seeding	POUND	25
28000305	Temporary Ditch Checks	FOOT	54
X2810110	Stone Riprap, Class A5 (Special)	SQYD	552
40200800	Aggregate Surface Course B	TON	370
50100100	Removal of Existing Structures	EACH	1
50300225	Concrete Structures	CU YD	33.2
50300280	Concrete Encasements	CU YD	3.5
50400605	Precast Prestressed Concrete Deck Beams (33" Depth)	SQ FT	1867
50800205	Reinforcement Bars, epoxy coated	POUND	2990
Δ 50900205	Steel Railing, Type S1	FOOT	160
51201600	Furnishing Steel HP 12 x 53	FOOT	522
51202305	Driving Piles	FOOT	522
51203600	Test Pile Steel HP 12 x 53	EACH	1
51500100	Name Plates	EACH	1
67100100	Mobilization	L SUM	1
70101830	Traffic Control & Protection BLR 21	L SUM	1

Δ SPECIALTY ITEMS

SECTION	COUNTY	ROUTE	SHEET NO.
11-21121-00-BR	KNOX	TR-244	2 of 14
CONTRACT NO. 89620			