
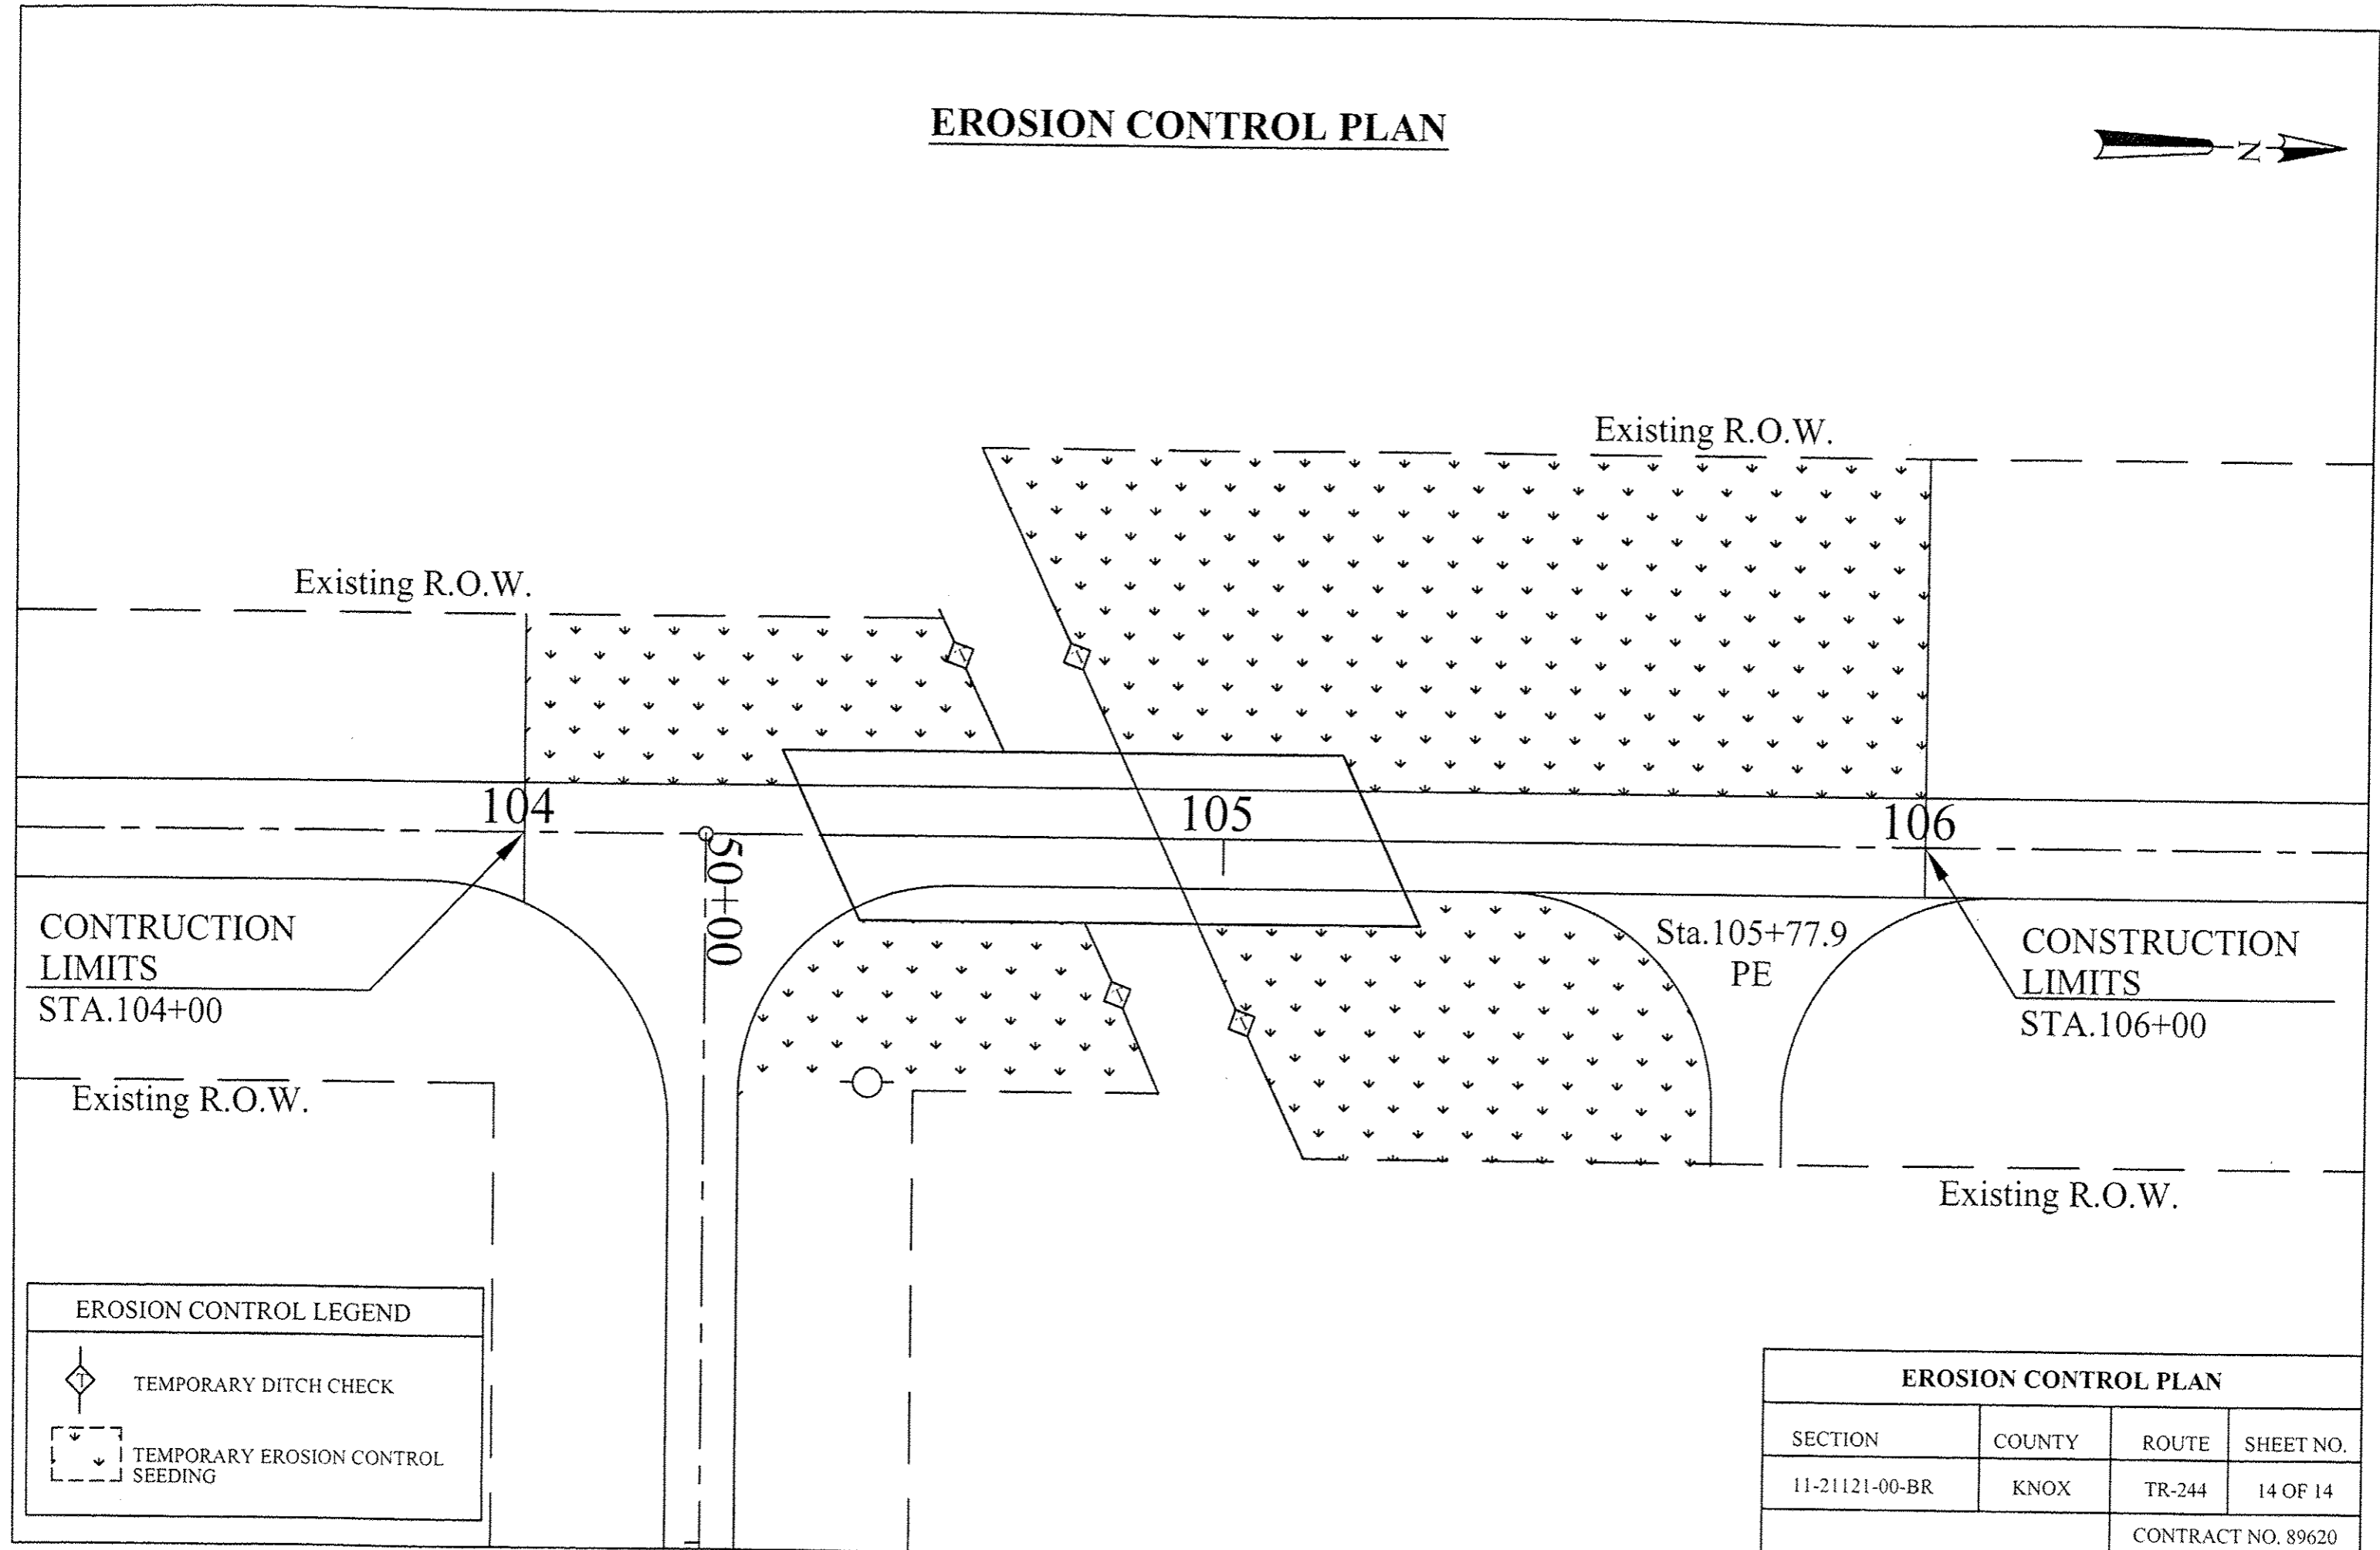


EROSION CONTROL PLAN

 

CONSTRUCTION
LIMITS
STA. 104+00

CONSTRUCTION
LIMITS
STA. 106+00

EROSION CONTROL LEGEND	
	TEMPORARY DITCH CHECK
	TEMPORARY EROSION CONTROL SEEDING

EROSION CONTROL PLAN			
SECTION	COUNTY	ROUTE	SHEET NO.
11-21121-00-BR	KNOX	TR-244	14 OF 14
			CONTRACT NO. 89620