


DATE	
BT	
PROFILE SURVEYED	
GRADES CHECKED	
PLAN AND PROFILE	
NO.	
SYMBOLS	
NOTATIONS	
CH-30	

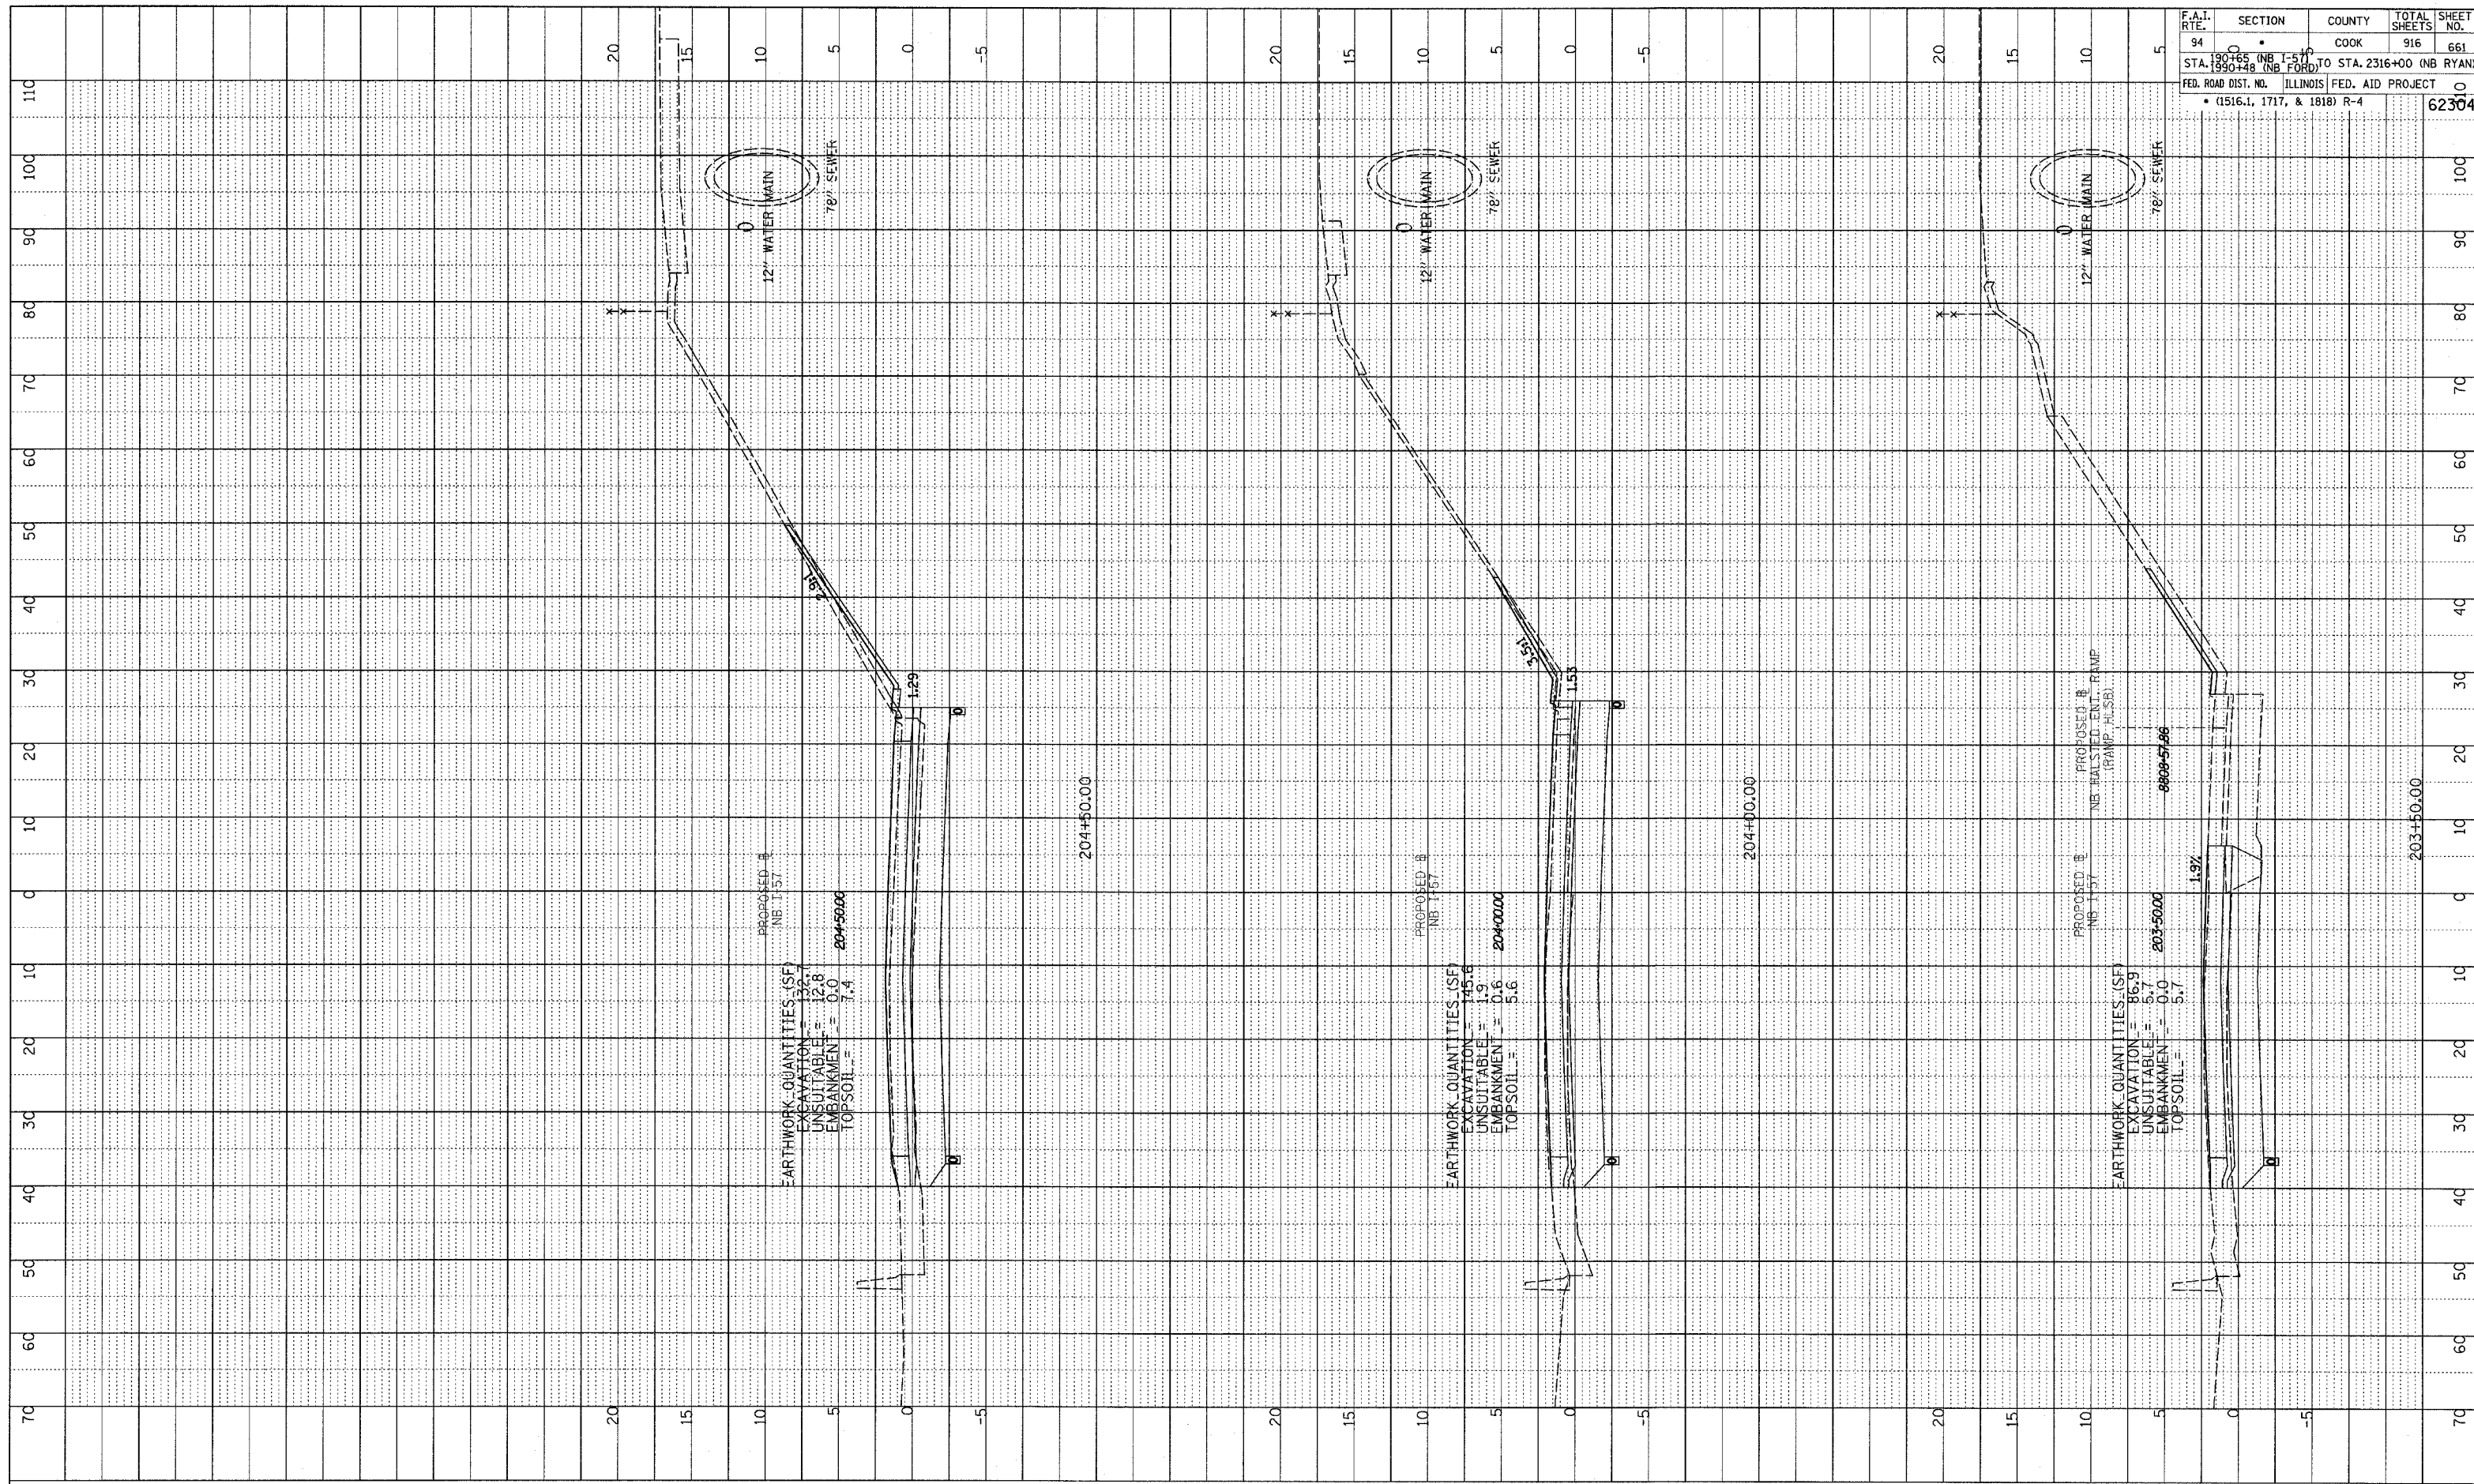

F.A.I. RTE.	SECTION	COUNTY	TOTAL SHEETS	SHEET NO.
94	10	COOK	916	661
STA. 1990+00 (NB I-57) TO STA. 2316+00 (NB RYAN)				
FED. ROAD DIST. NO. ILLINOIS FED. AID PROJECT				
• (1516.1, 1717, & 1818) R-4				
				62304

TYLIN INTERNATIONAL



NORTHBOUND I-57
STA. 203+50 TO STA. 204+50

03/03/2006 04:04:33 PM