




PLAN VIEW: GRADING AT END OF CONCRETE BARRIER

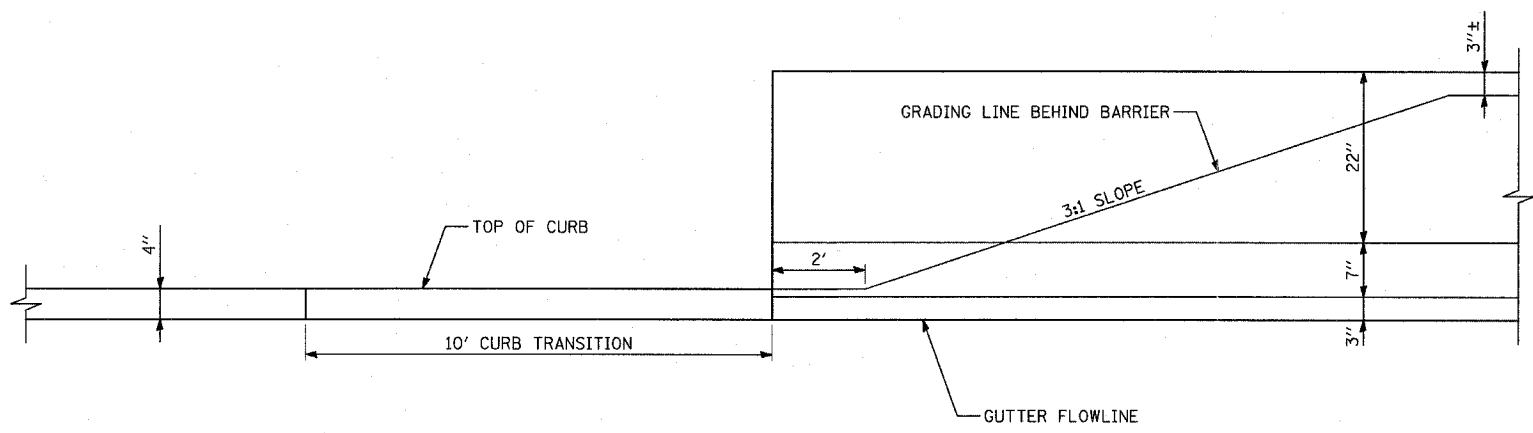


SECTION A-A: ELEVATION VIEW

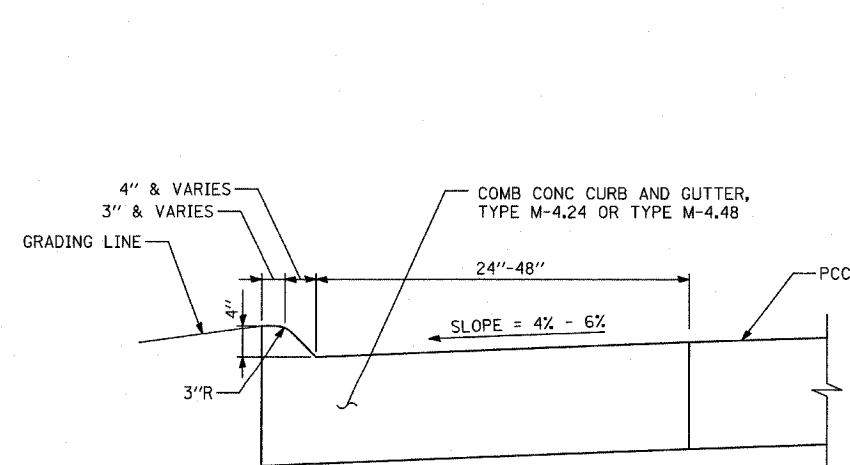

SECTION B-B

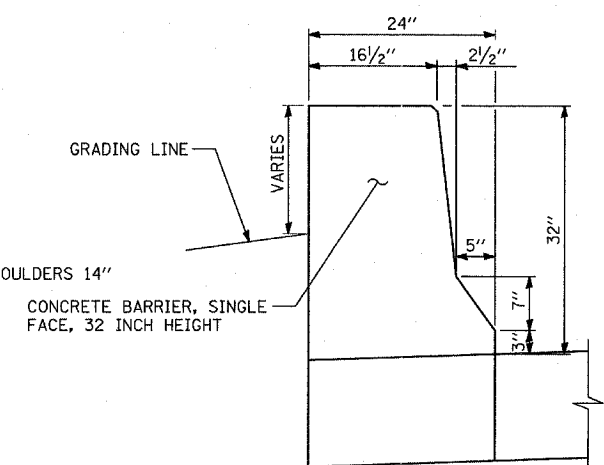

SECTION C-C

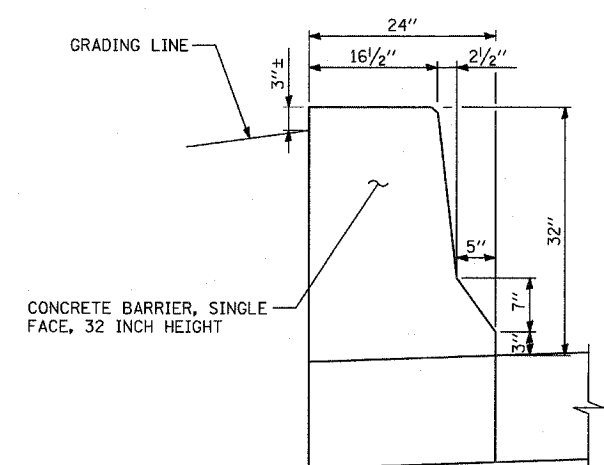

SECTION D-D

NOTES:

- SEE DRAINAGE AND UTILITY PLANS, CROSS-SECTIONS, AND LANDSCAPING PLANS FOR GRADING LIMITS AND DETAILS.

REVISIONS	
NAME	DATE

ILLINOIS DEPARTMENT OF TRANSPORTATION
F.A.I. 94 (DAN RYAN EXPRESSWAY)

MISCELLANEOUS DETAILS
GRADING DETAIL AT END
OF CONCRETE BARRIER

SCALE: NONE
DATE: MARCH 1, 2006
DRAWN BY: MPG
CHECKED BY: TGB