




MATCH LINE SEE DRAWING GP-13
ARSENAL RD STA. 9070+50.00

EX RAMP A

EX EAST FRONTAGE ROAD

EX ARSENAL ROAD

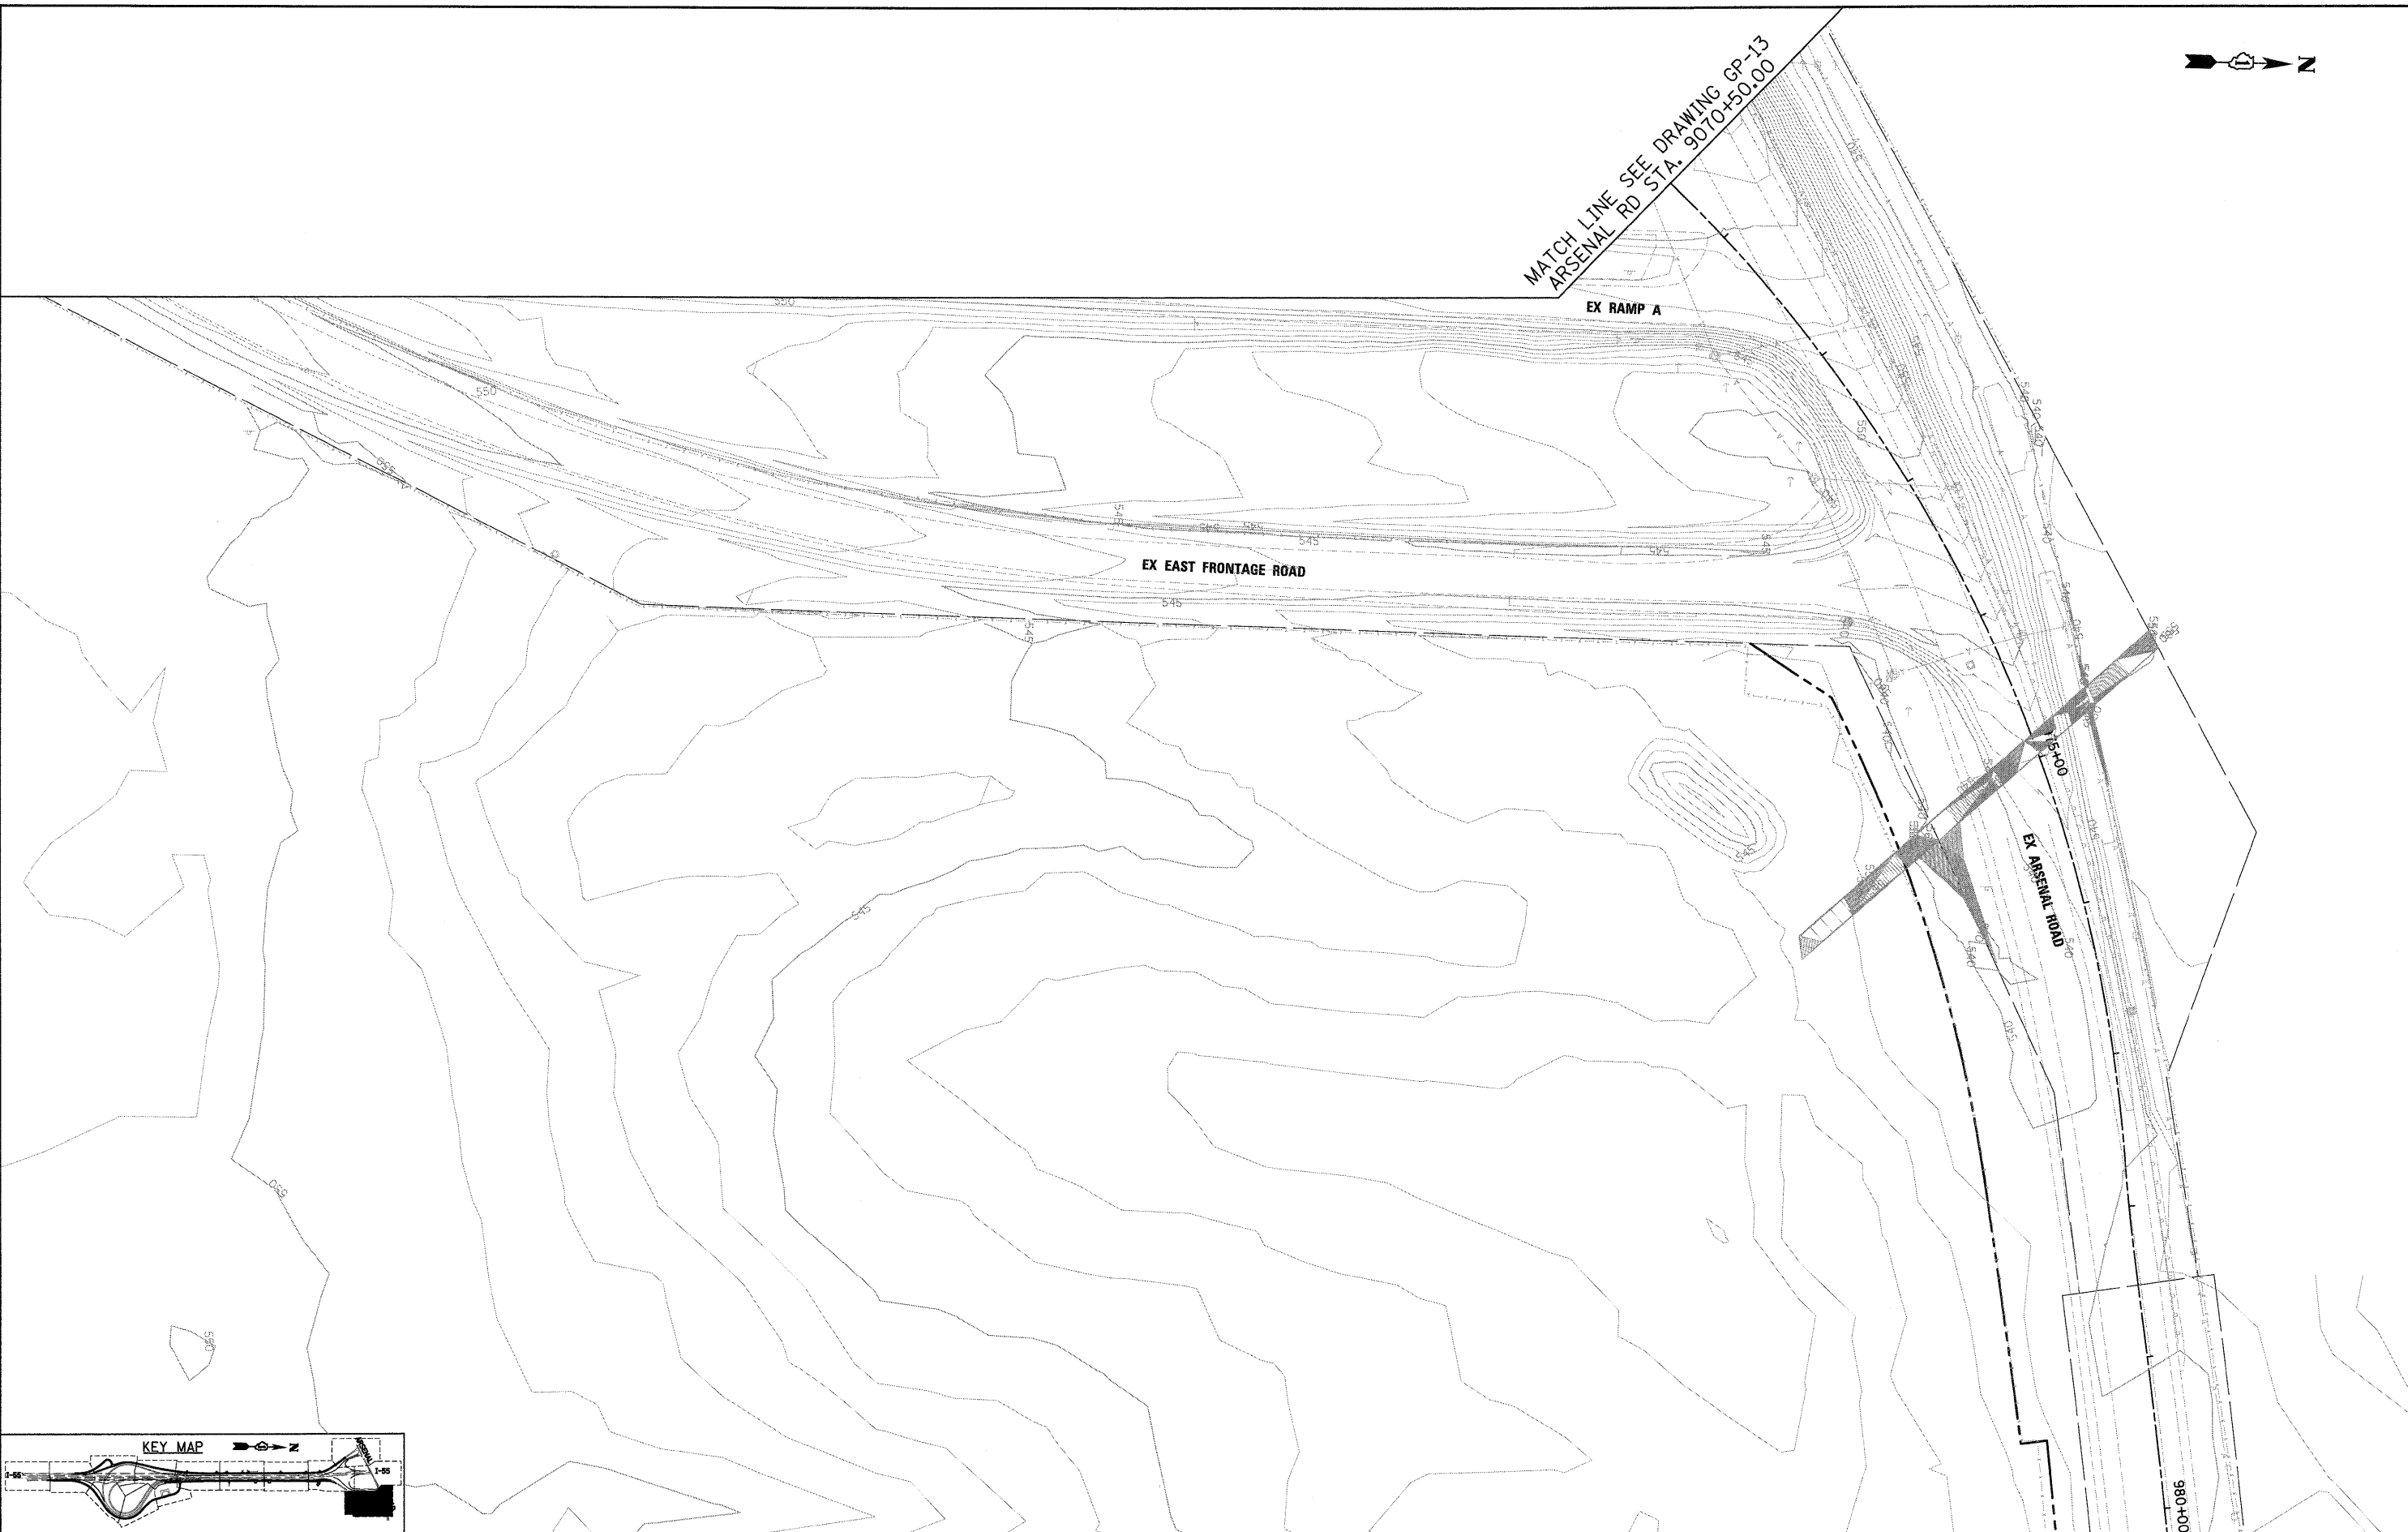

KEY MAP



McDonough Associates Inc.
Engineers / Architects
130 East Randolph Street, Chicago, Illinois 60601

FILE NAME =
D160C31-SHT-GRADING14.dgn

USER NAME = TKluegel
PLOT SCALE = 1:50
PLOT DATE = 12/11/2009

DESIGNED - MJT
DRAWN - MJT
CHECKED - DLT
DATE - 12/18/09

REVISED -
REVISED -
REVISED -
REVISED -

STATE OF ILLINOIS
DEPARTMENT OF TRANSPORTATION

GRADING PLAN

SCALE: 1"=50' SHEET NO. 14 OF 15 SHEETS STA. TO STA.

F.A.I. RTE.	SECTION	COUNTY	TOTAL SHEETS	SHEET NO.
55	(99-1&2)AC-3	WILL	524	197
CONTRACT NO. 60C31				
FED. ROAD DIST. NO. 1 ILLINOIS FED. AID PROJECT				

FINAL