


- NOTES:
1. PLAN VIEW BREAKS BETWEEN SEEDING TYPES ARE APPROXIMATE. SEE PROPOSED CROSS SECTIONS FOR DETAILS.
 2. MULCH METHOD 2 SHALL BE USED AT ALL SEEDING LOCATIONS NOT PROTECTED BY EROSION CONTROL BLANKET. HATCHING HAS BEEN OMITTED FOR CLARITY.
 3. TOPSOIL AND SEEDING WILL NOT BE REQUIRED WHERE BEDROCK WILL BE EXPOSED IN THE FINAL CONDITION. SEE CROSS SECTIONS FOR DETAILS.
 4. ALL PERENNIAL PLANTS SHALL BE SPACED 12" O.C. AND INTERPLANTED.
 5. SEE SHEET EN-2 FOR LANDSCAPING TYPICAL SECTIONS.

MATCH LINE SEE DRAWING LS-15

MATCH LINE SEE DRAWING LS-5
 RAMP B STA. 3005+00.00
 RAMP E STA. 121+62.75

MATCH LINE SEE DRAWING LS-4
 EAST FRONTAGE RD STA. 8033+00.00
 RAMP B STA. 3018+96.11
 RAMP E STA. 106+76.68

MATCH LINE SEE DRAWING LS-7
 EAST FRONTAGE RD STA. 8047+00.00

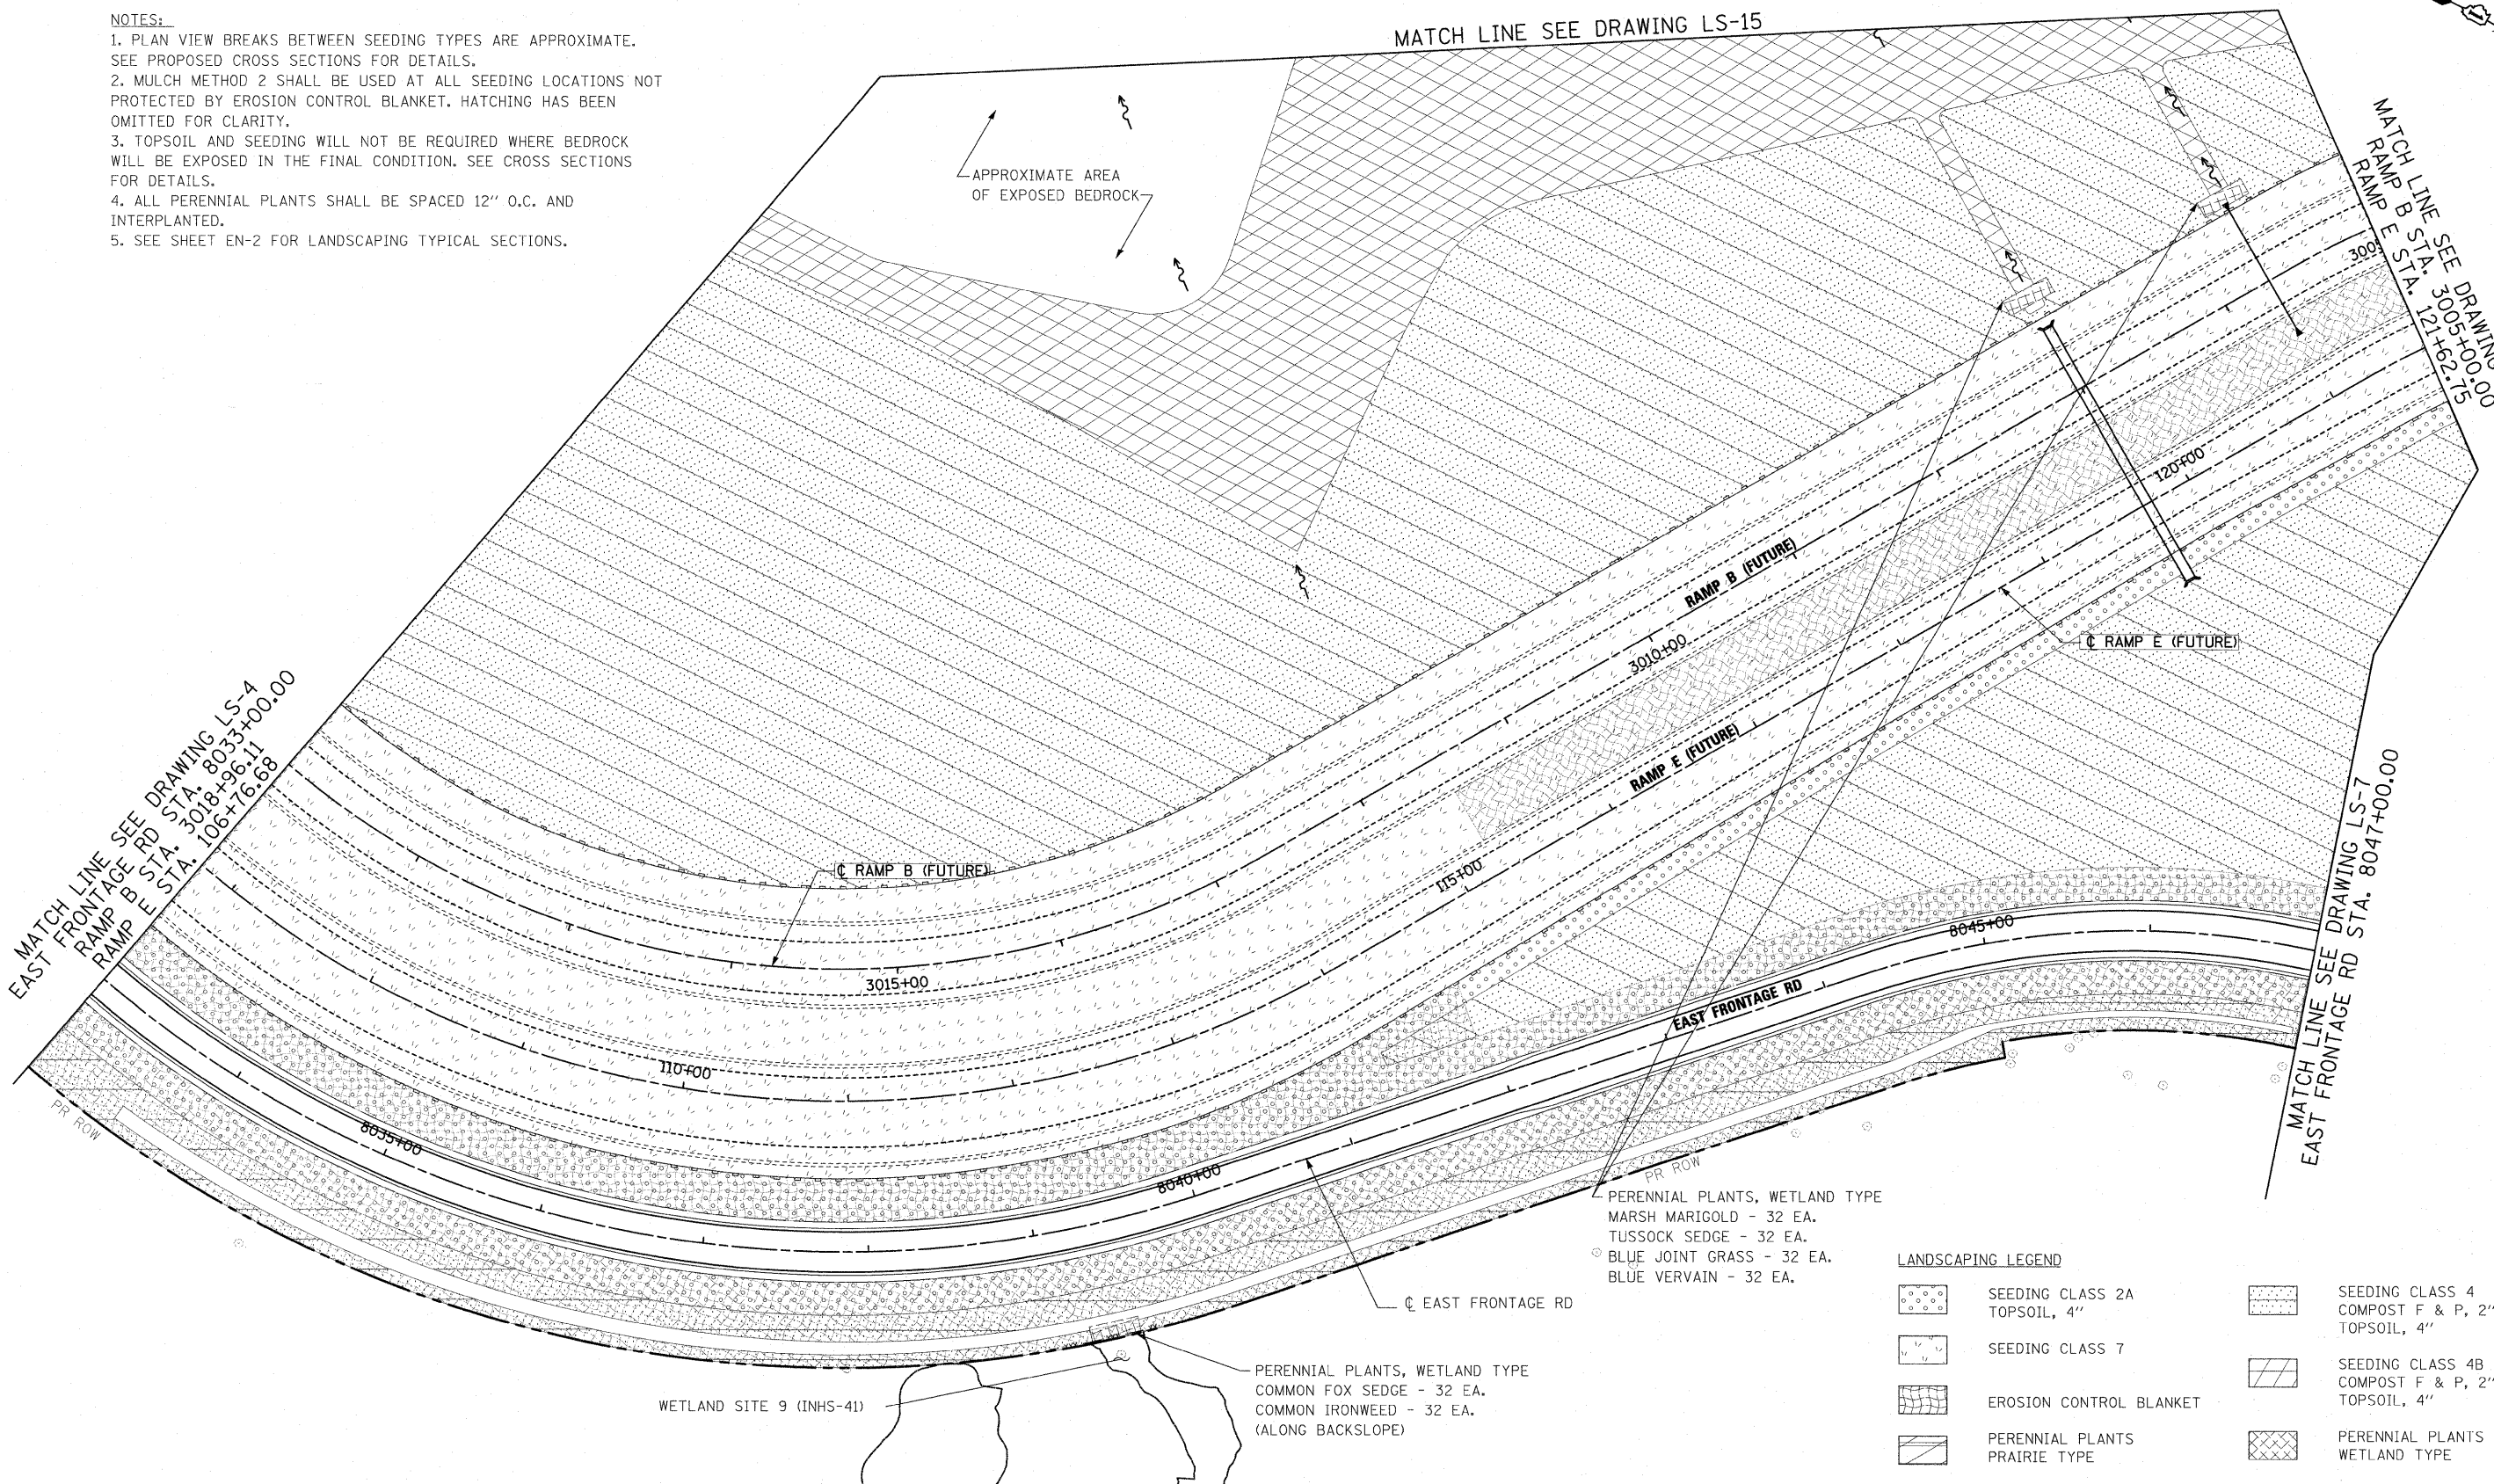


- PERENNIAL PLANTS, WETLAND TYPE
 MARSH MARIGOLD - 32 EA.
 TUSsock SEDGE - 32 EA.
 BLUE JOINT GRASS - 32 EA.
 BLUE VERVAIn - 32 EA.

- PERENNIAL PLANTS, WETLAND TYPE
 COMMON FOX SEDGE - 32 EA.
 COMMON IRONWEED - 32 EA.
 (ALONG BACKSLOPE)

LANDSCAPING LEGEND

- SEEDING CLASS 2A
TOPSOIL, 4"
- SEEDING CLASS 7
- EROSION CONTROL BLANKET
- PERENNIAL PLANTS PRAIRIE TYPE
- SEEDING CLASS 4
COMPOST F & P, 2"
TOPSOIL, 4"
- SEEDING CLASS 4B (MODIFIED)
COMPOST F & P, 2"
TOPSOIL, 4"
- PERENNIAL PLANTS WETLAND TYPE

WETLAND SITE 9 (INHS-41)

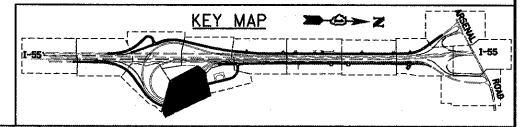

McDonough Associates Inc.
 Engineers / Architects
 130 East Randolph Street Chicago, Illinois 60601

FILE NAME =	USER NAME = jletour
0168C31-SHT-LNDSCP06.dgn	
PLOT SCALE = 1:50	
PLOT DATE = 1/19/2010	

DESIGNED - MJT	REVISED -
DRAWN - MJT	REVISED -
CHECKED - DLT	REVISED -
DATE - 12/18/09	REVISED -

STATE OF ILLINOIS
DEPARTMENT OF TRANSPORTATION

SCALE: 1"=50'	SHEET NO. 6 OF 15 SHEETS	STA. TO STA.
---------------	--------------------------	--------------

LANDSCAPE PLAN				
F.A.I. RTE. 55	SECTION (99-1&2)AC-3	COUNTY WILL	TOTAL SHEETS 524	SHEET NO. 270
CONTRACT NO. 60C31				
FED. ROAD DIST. NO. 1 ILLINOIS FED. AID PROJECT				

FINAL