


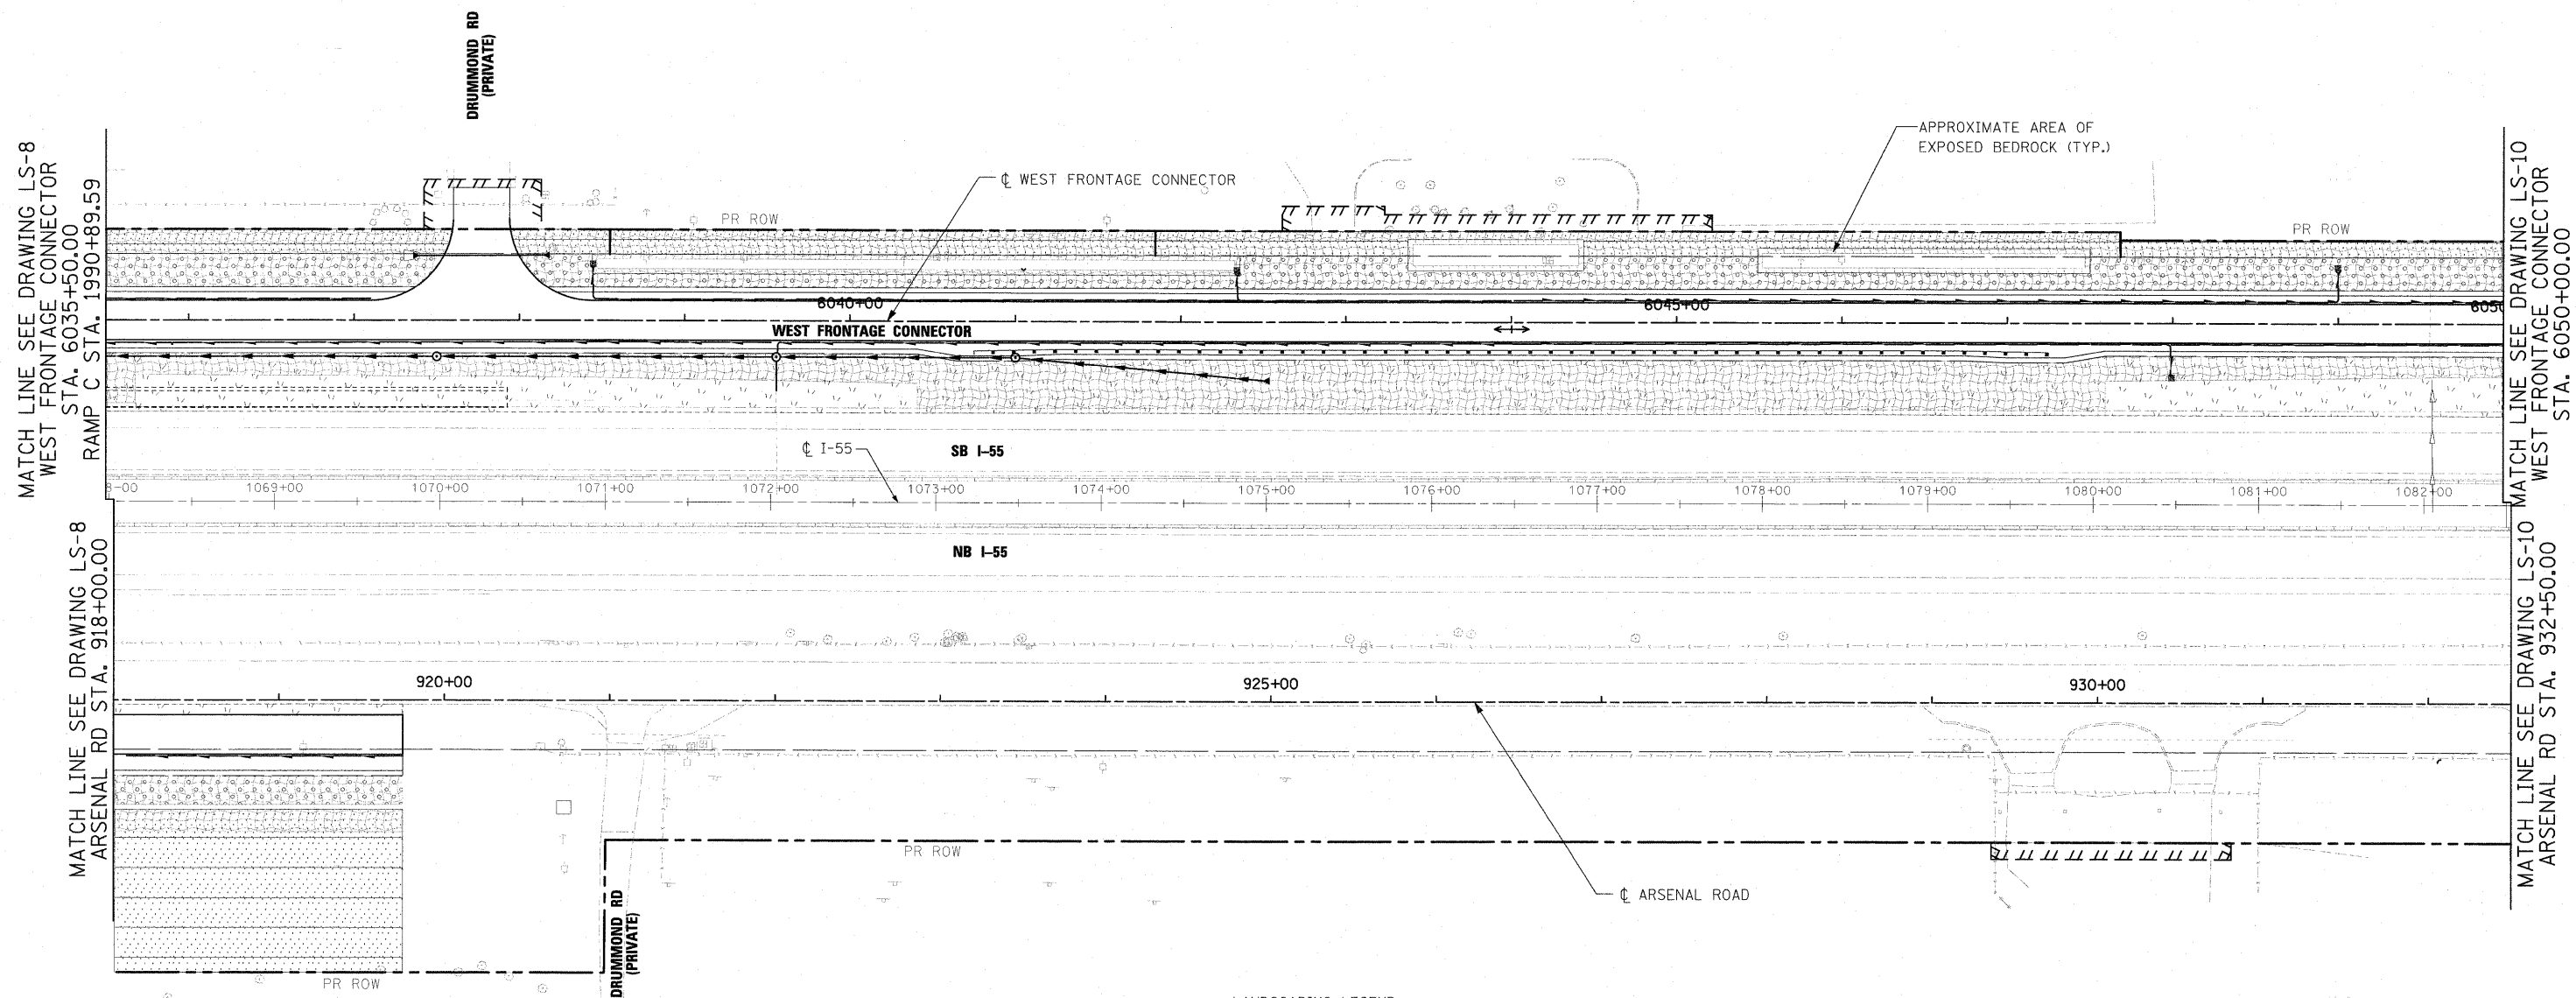


NOTES:

1. PLAN VIEW BREAKS BETWEEN SEEDING TYPES ARE APPROXIMATE. SEE PROPOSED CROSS SECTIONS FOR DETAILS.
2. MULCH METHOD 2 SHALL BE USED AT ALL SEEDING LOCATIONS NOT PROTECTED BY EROSION CONTROL BLANKET. HATCHING HAS BEEN OMITTED FOR CLARITY.
3. TOPSOIL AND SEEDING WILL NOT BE REQUIRED WHERE BEDROCK WILL BE EXPOSED IN THE FINAL CONDITION. SEE CROSS SECTIONS FOR DETAILS.
4. ALL PERENNIAL PLANTS SHALL BE SPACED 12" O.C. AND INTERPLANTED.
5. SEE SHEET EN-2 FOR LANDSCAPING TYPICAL SECTIONS.



LANDSCAPING LEGEND

- | | | | |
|--|----------------------------------|--|-----------------------------------------------------------------|
| | SEEDING CLASS 2A
TOPSOIL, 4" | | SEEDING CLASS 4
COMPOST F & P, 2"
TOPSOIL, 4" |
| | SEEDING CLASS 7 | | SEEDING CLASS 4B (MODIFIED)
COMPOST F & P, 2"
TOPSOIL, 4" |
| | EROSION CONTROL BLANKET | | PERENNIAL PLANTS
PRAIRIE TYPE |
| | PERENNIAL PLANTS
WETLAND TYPE | | |

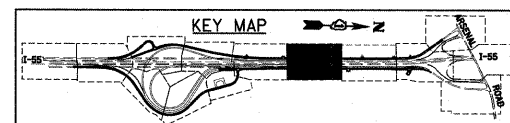

FILE NAME = D160C31-SHT-LNDS0P09.dgn
 USER NAME = jlatour
 PLOT SCALE = 1:50
 PLOT DATE = 1/19/2010

DESIGNED - MJT	REVISED -
DRAWN - MJT	REVISED -
CHECKED - DLT	REVISED -
DATE - 12/18/09	REVISED -

**STATE OF ILLINOIS
DEPARTMENT OF TRANSPORTATION**

LANDSCAPE PLAN

SCALE: 1"=50' SHEET NO. 9 OF 15 SHEETS STA. TO STA.

F.A.I. RTE.	SECTION	COUNTY	TOTAL SHEETS	SHEET NO.
55	(99-1&2)AC-3	WILL	524	273
CONTRACT NO. 60C31				
FED. ROAD DIST. NO. 1 ILLINOIS FED. AID PROJECT				