


ROUTE VARIOUS	SECTION 2010-023 BP	COUNTY VARIOUS	TOTAL SHEETS 93	SHEET NUMBER 18
------------------	------------------------	-------------------	--------------------	--------------------

CONTRACT NO. 60K48

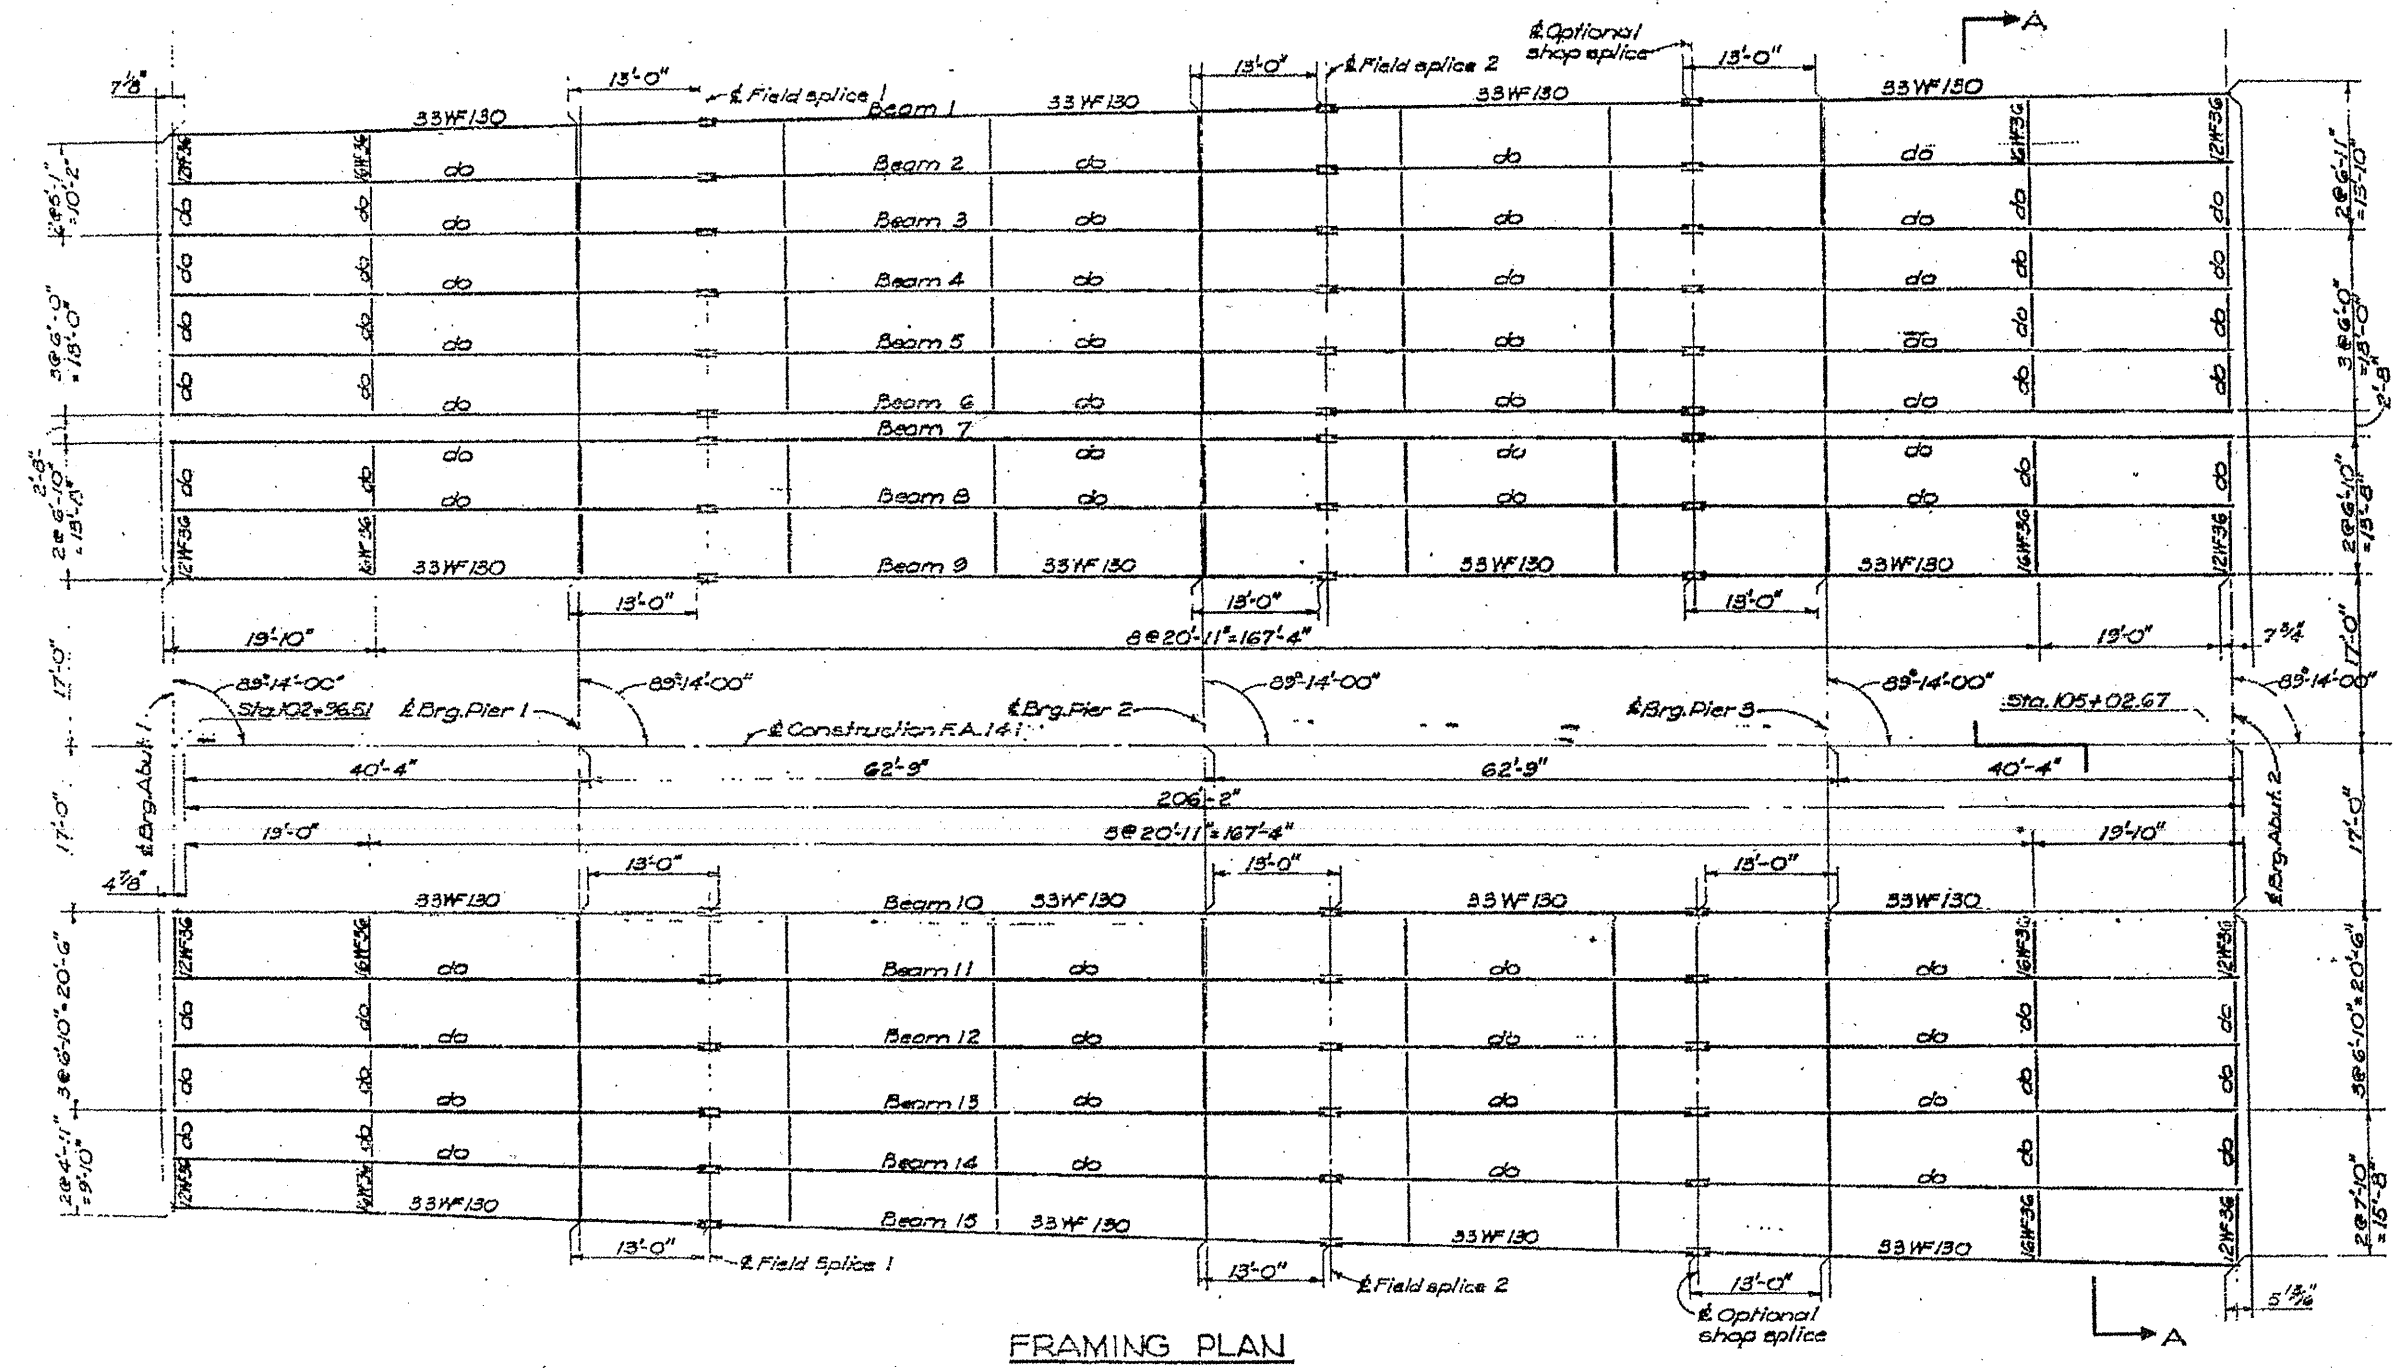

FRAMING PLAN

ILLINOIS DEPARTMENT OF  
TRANSPORTATION

EXISTING BRIDGE PLAN

LOCATION 1: SN 045-0035  
LOCATION 2: SN 045-0036  
IL 56 (EB & WB) OVER IL47