


ROUTE VARIOUS	SECTION 2010-023 BP	COUNTY VARIOUS	TOTAL SHEETS 93	SHEET NUMBER 28
------------------	------------------------	-------------------	--------------------	--------------------


CONTRACT NO. 60K48

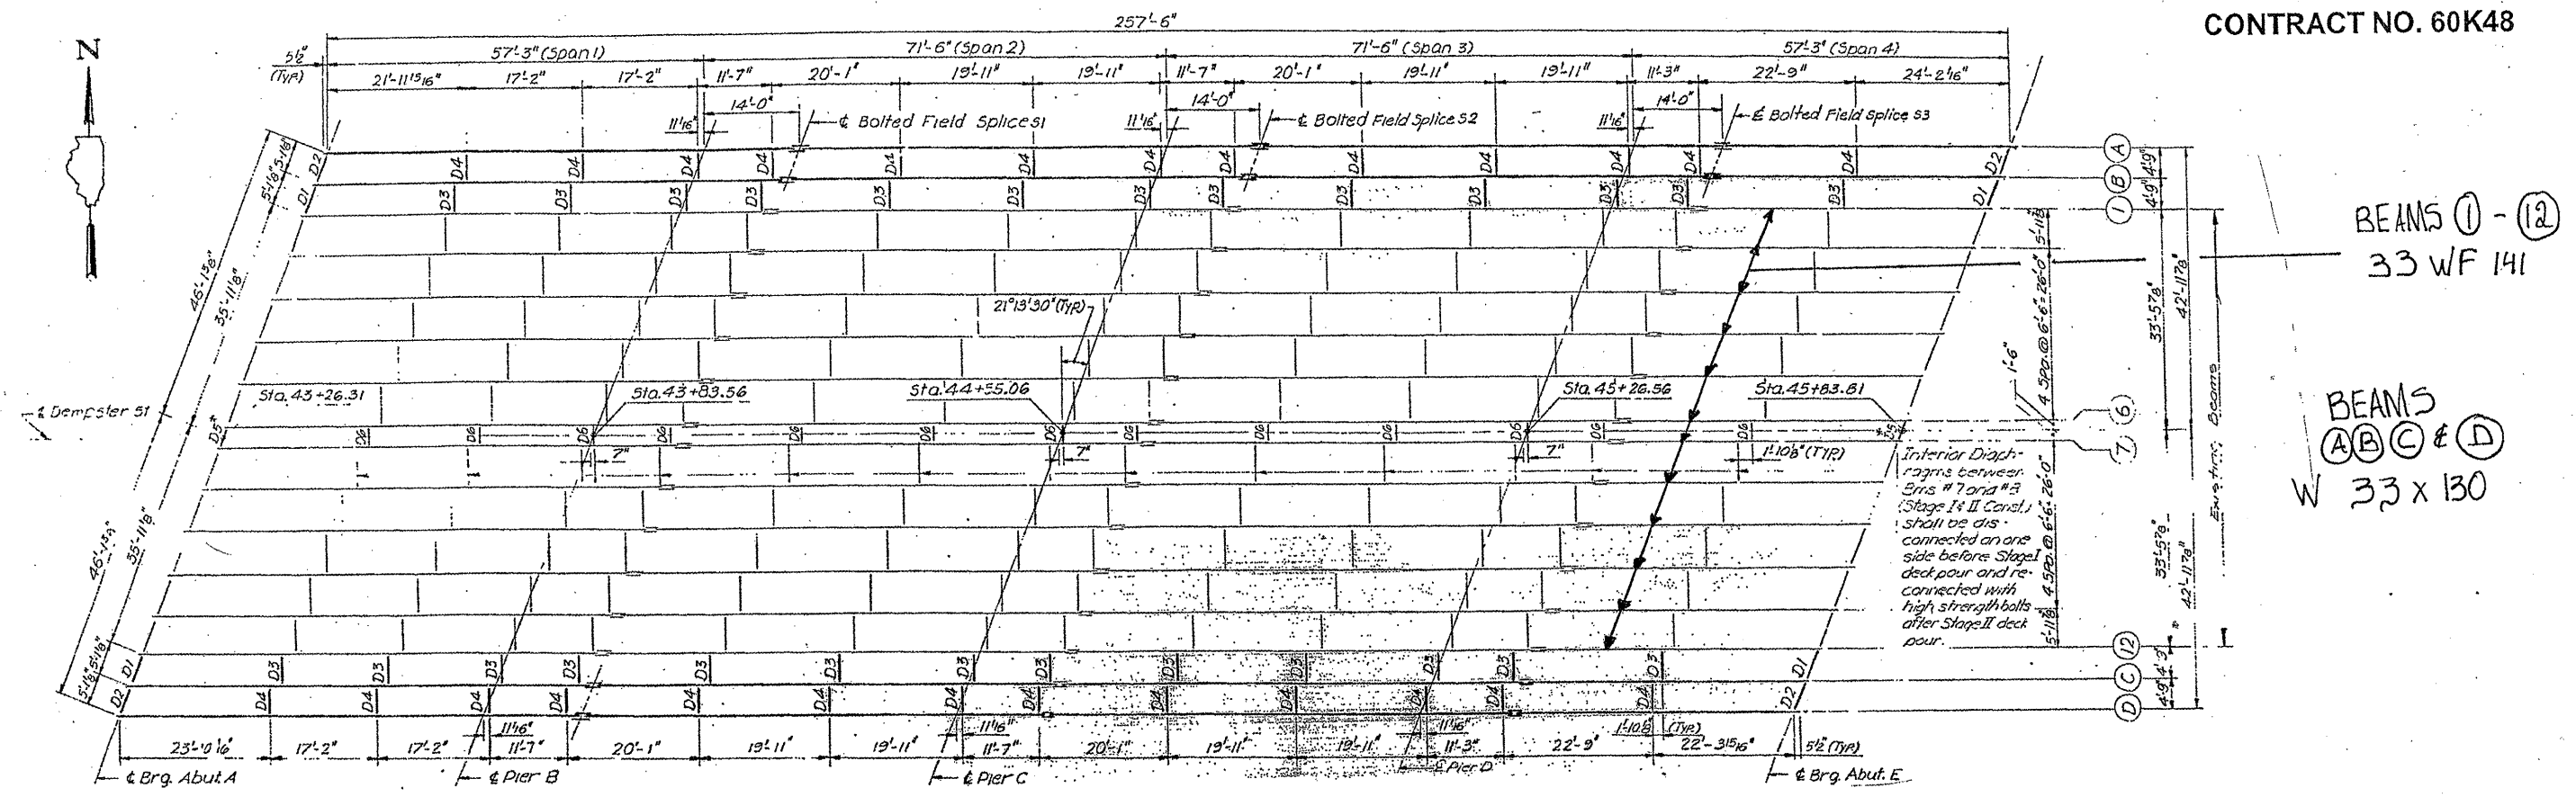

BEAMS ① - ⑫
33 WF 141

BEAMS
A B C & D
W 33 x 130

FRAMING PLAN

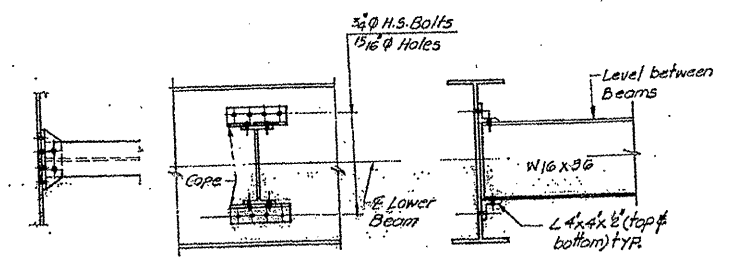

INTERIOR DIAPHRAGMS

- D3 (26 Required)
- D4 (26 Required)
- D6 (13 Required)

END DIAPHRAGMS BETWEEN BEAMS ① & ⑫ 12 WF 40

INTERIOR DIAPHRAGMS BETWEEN BEAMS ① & ⑫ 16 WF 36

ILLINOIS DEPARTMENT OF
TRANSPORTATION

EXISTING BRIDGE PLAN

LOCATION 5: SN 016-0943
IL 58 (DEMPSTER ST.) OVER I-94

SH 2 of 3