



ROUTE	SECTION	COUNTY	TOTAL SHEETS	SHEET NUMBER
VARIOUS	2010-023 BP	VARIOUS	93	49


CONTRACT NO. 60K48

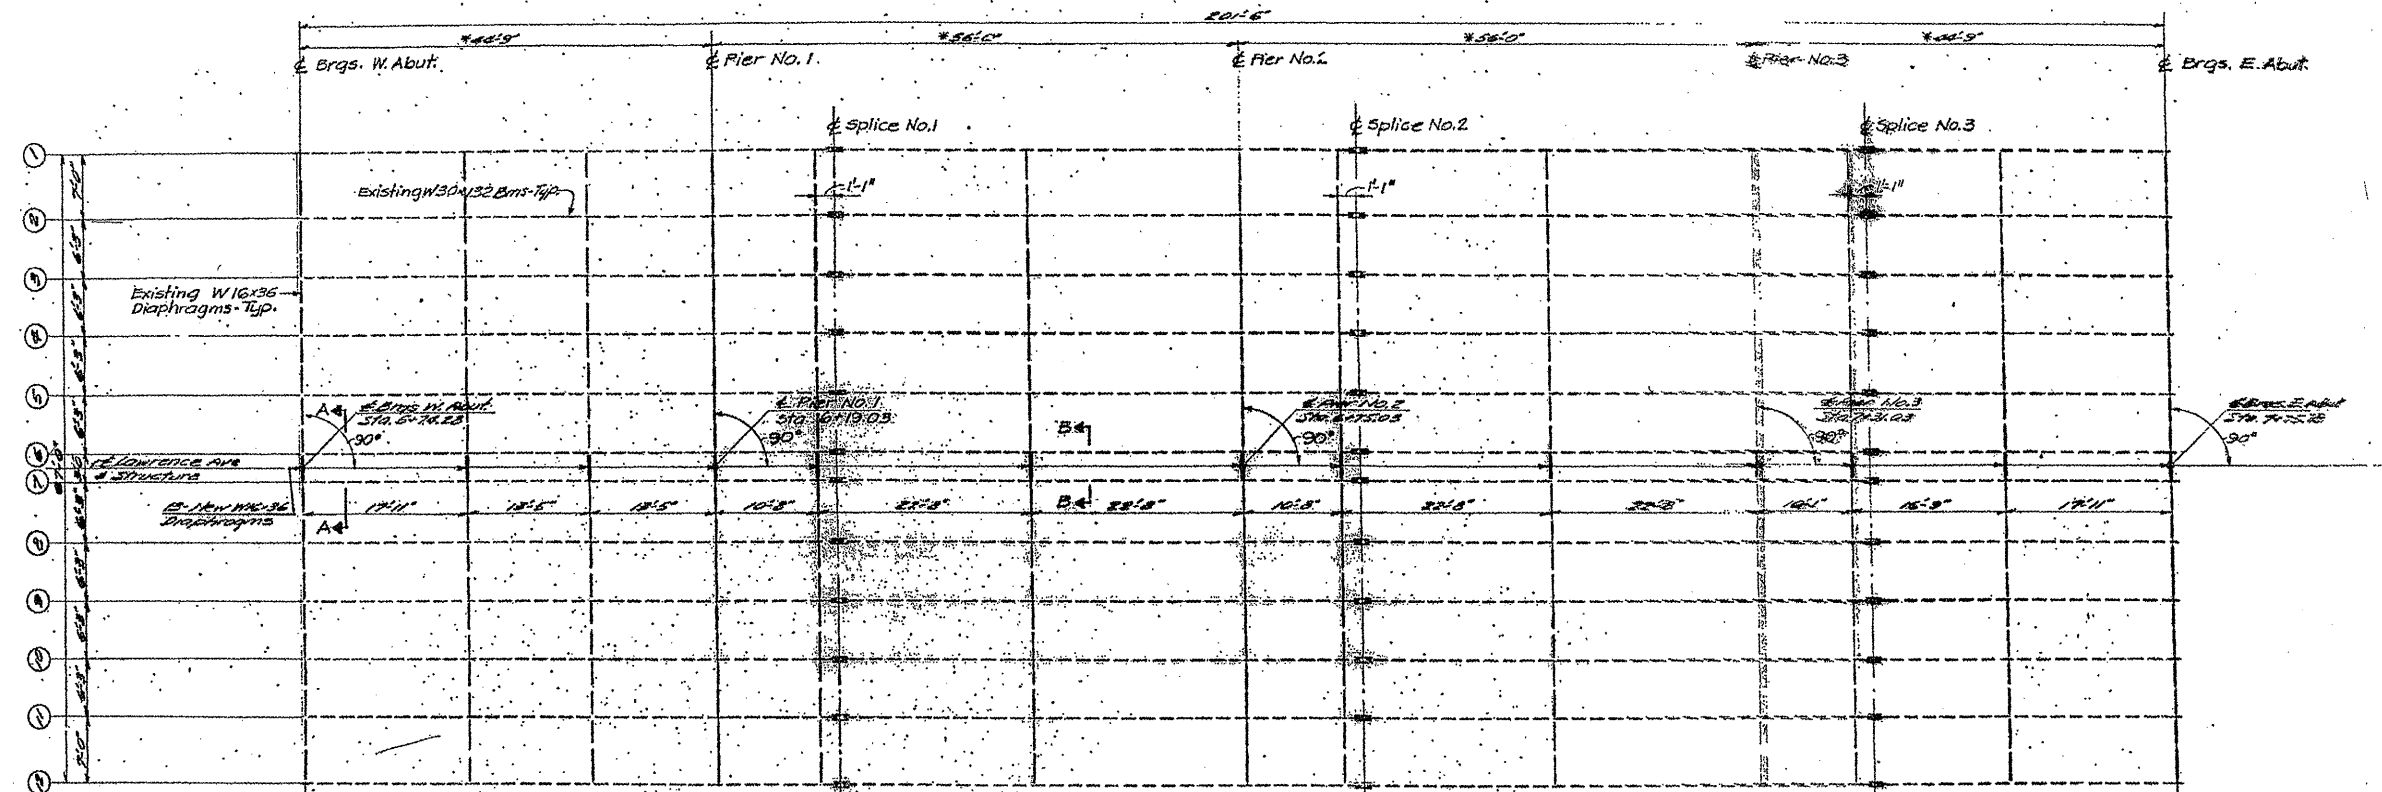

Dimensions from DMS from Original Construction
FRAMING PLAN

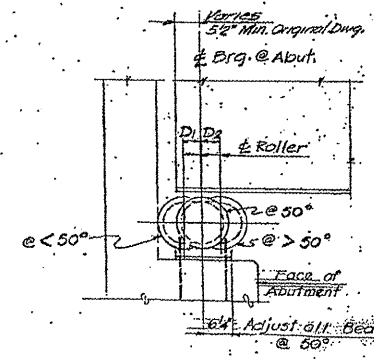

NOTE:
All bolts shall be 3/4" dia. A325 with two hardened washers over each hole.

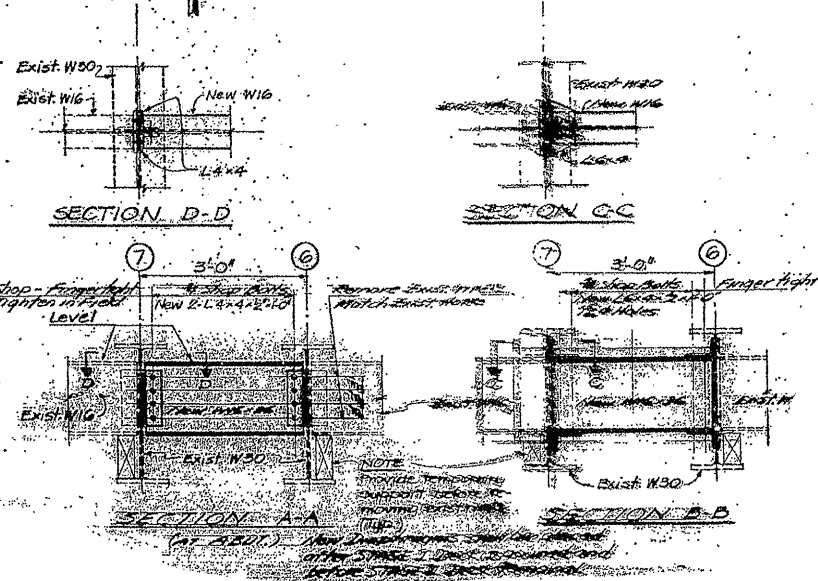

ALL BEAMS 30 WF 132
ALL DIAPHRAGMS 16 WF 36

ILLINOIS DEPARTMENT OF
TRANSPORTATION

EXISTING BRIDGE PLAN

LOCATION 9: SN 016-0839
LAWRENCE AVE. OVER I-94

SH. 2 of 3