


ROUTE	SECTION	COUNTY	TOTAL SHEETS	SHEET NUMBER
VARIOUS	2010-023 BP	VARIOUS	93	52

CONTRACT NO. 60K48

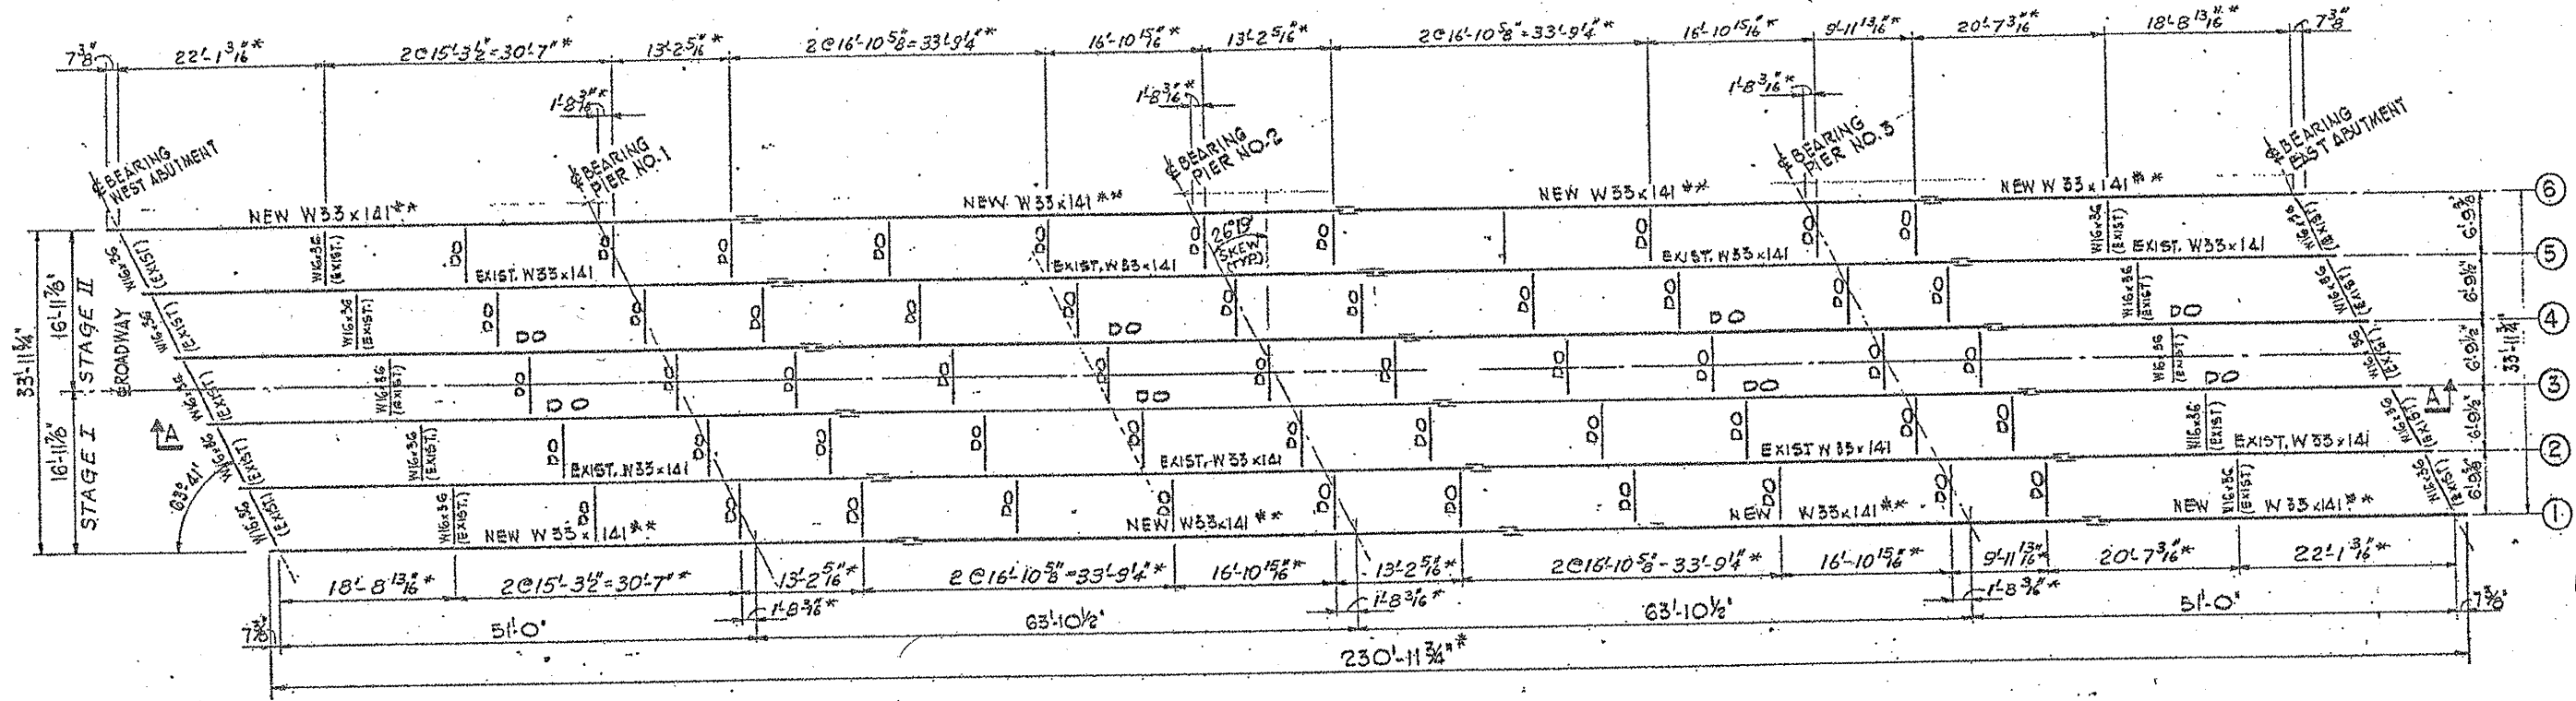

STEEL FRAMING PLAN

* DIMENSIONS FOR REFERENCE ONLY AND REQUIRE FIELD VERIFICATION
 ** WORK INCLUDES REPLACEMENT OF FASCIA BEAM

ILLINOIS DEPARTMENT OF
 TRANSPORTATION
 EXISTING BRIDGE PLAN
 LOCATION 10: SN 016-0815
 TOWER RD. OVER I-94

SH. 2 of 3