



ROUTE VARIOUS	SECTION 2010-023 BP	COUNTY VARIOUS	TOTAL SHEETS 93	SHEET NUMBER 55
------------------	------------------------	-------------------	--------------------	--------------------

CONTRACT NO. 60K48

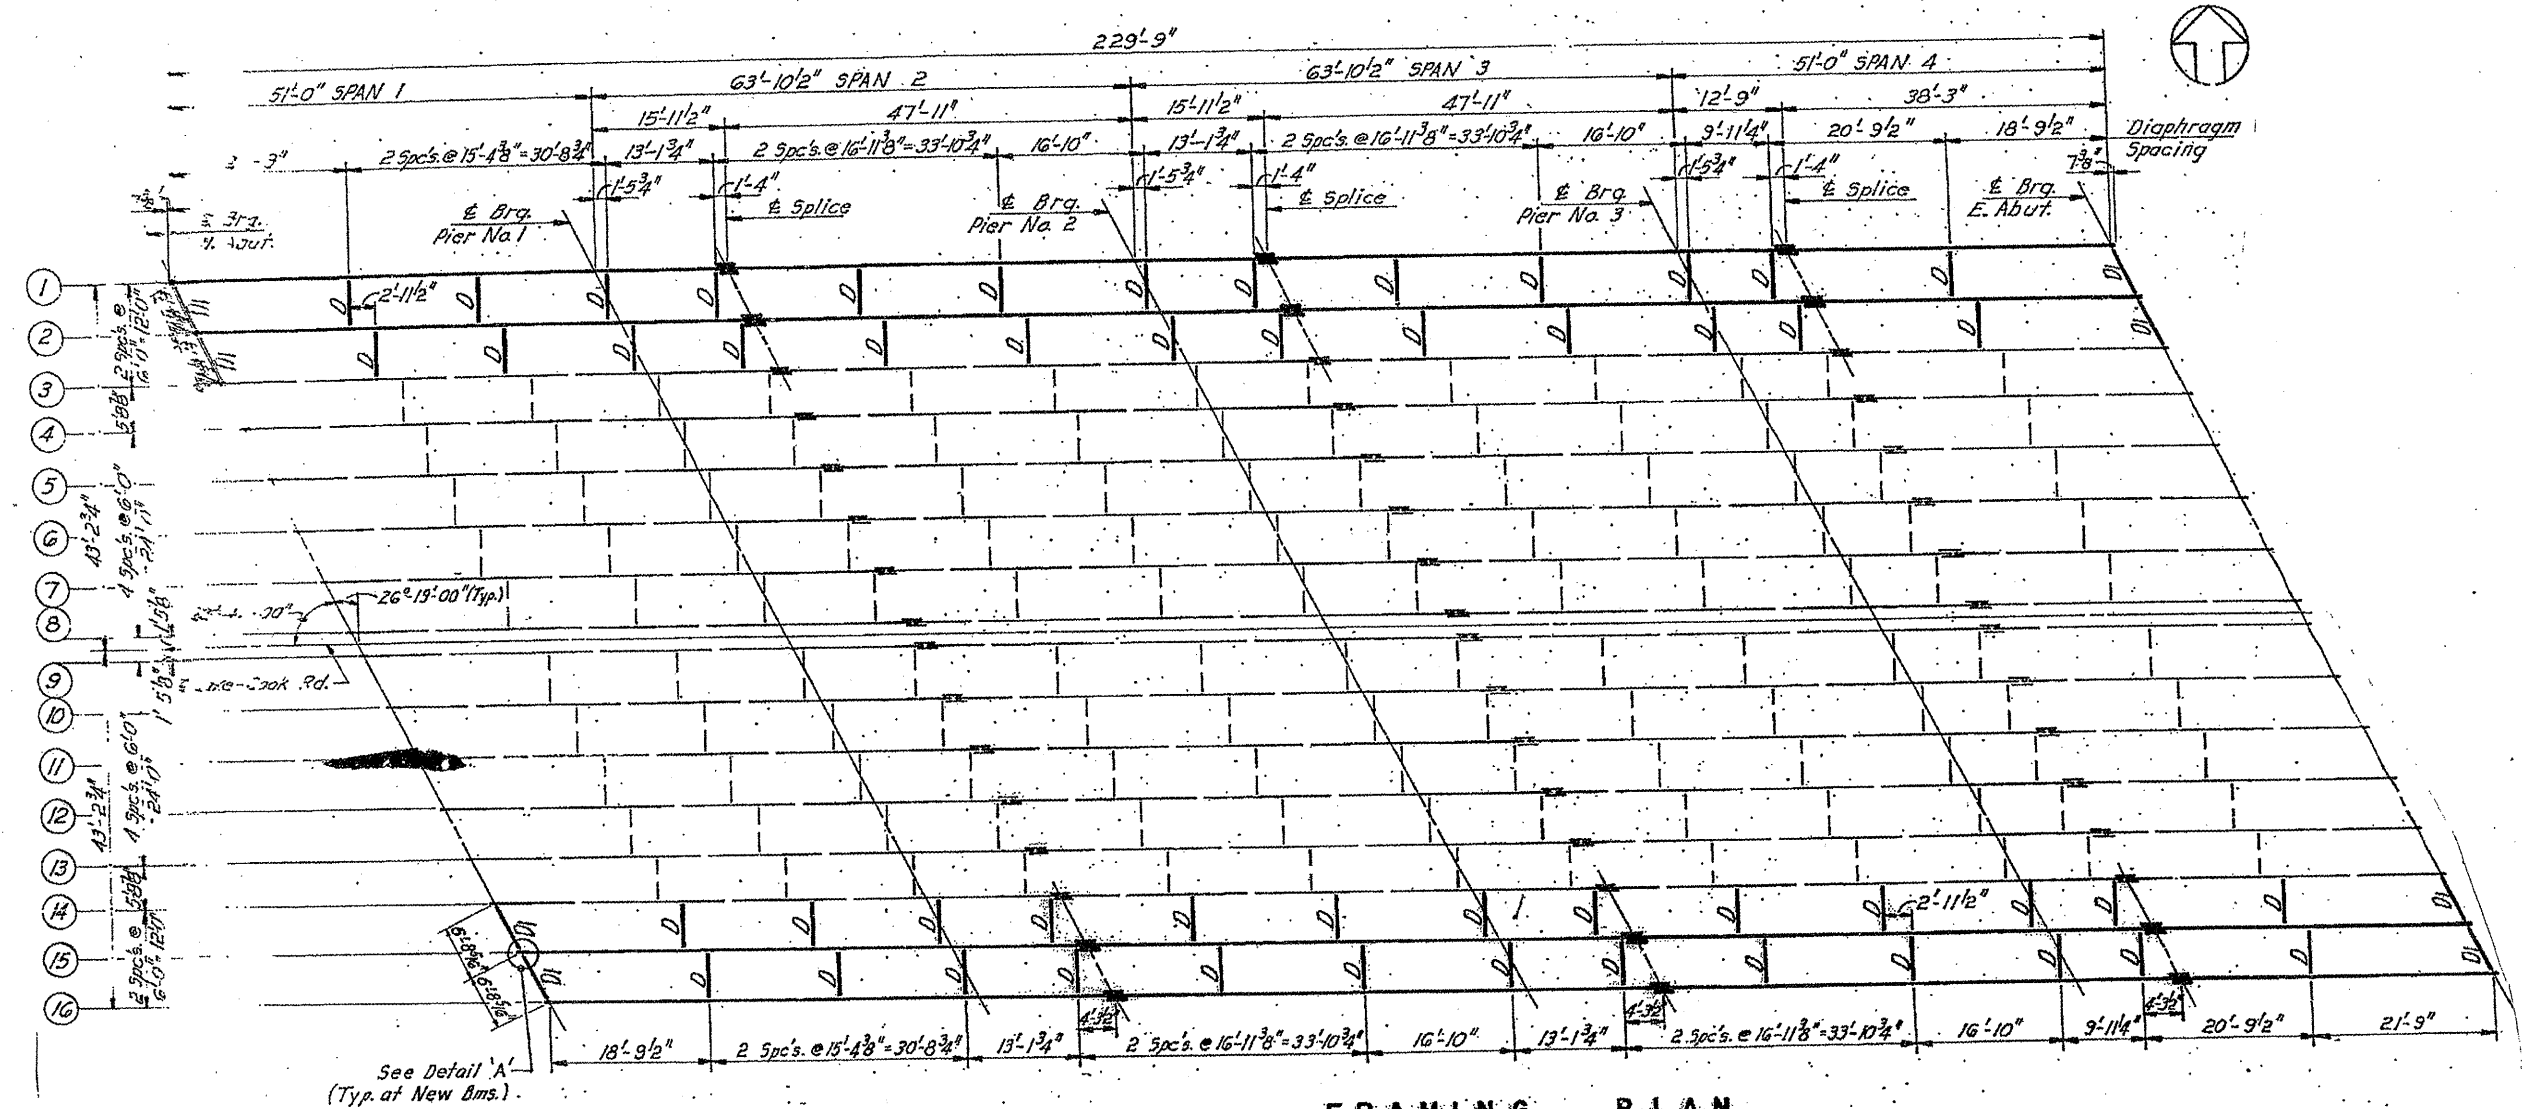

FRAMING PLAN

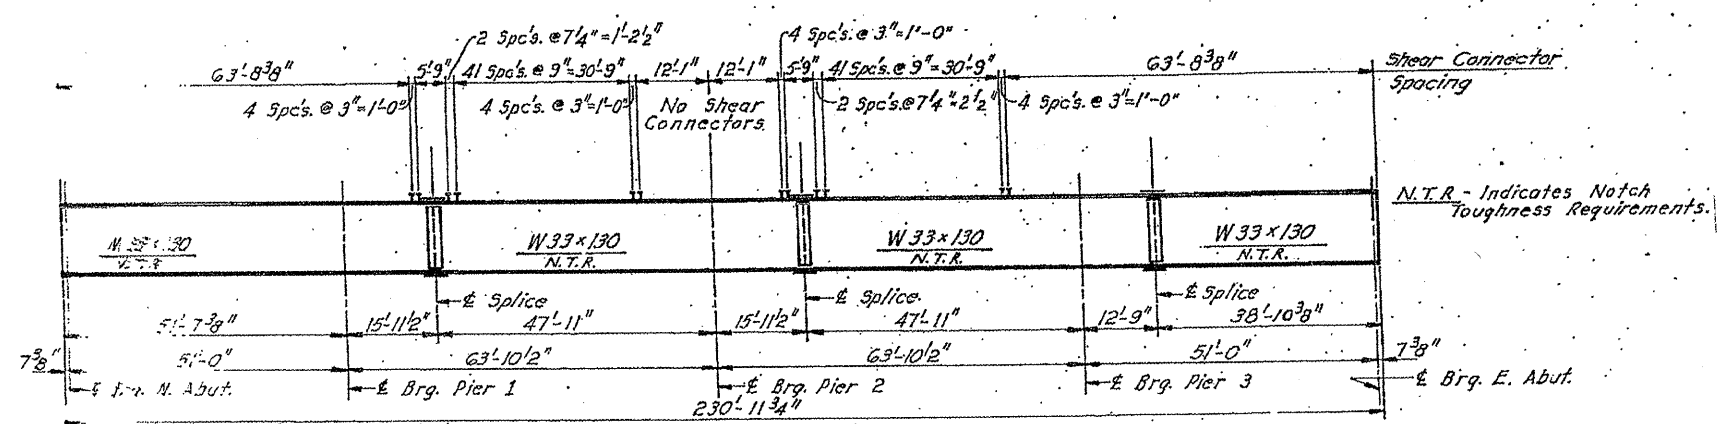

BEAM ELEVATION

ILLINOIS DEPARTMENT OF
TRANSPORTATION

EXISTING BRIDGE PLAN

LOCATION 11 : SN 016-0811
LAKE COOK RD OVER US 41

SH. 2 of 4