


ROUTE VARIOUS	SECTION 2010-023 BP	COUNTY VARIOUS	TOTAL SHEETS 93	SHEET NUMBER 67
------------------	------------------------	-------------------	-----------------------	-----------------------

CONTRACT NO. 60K48

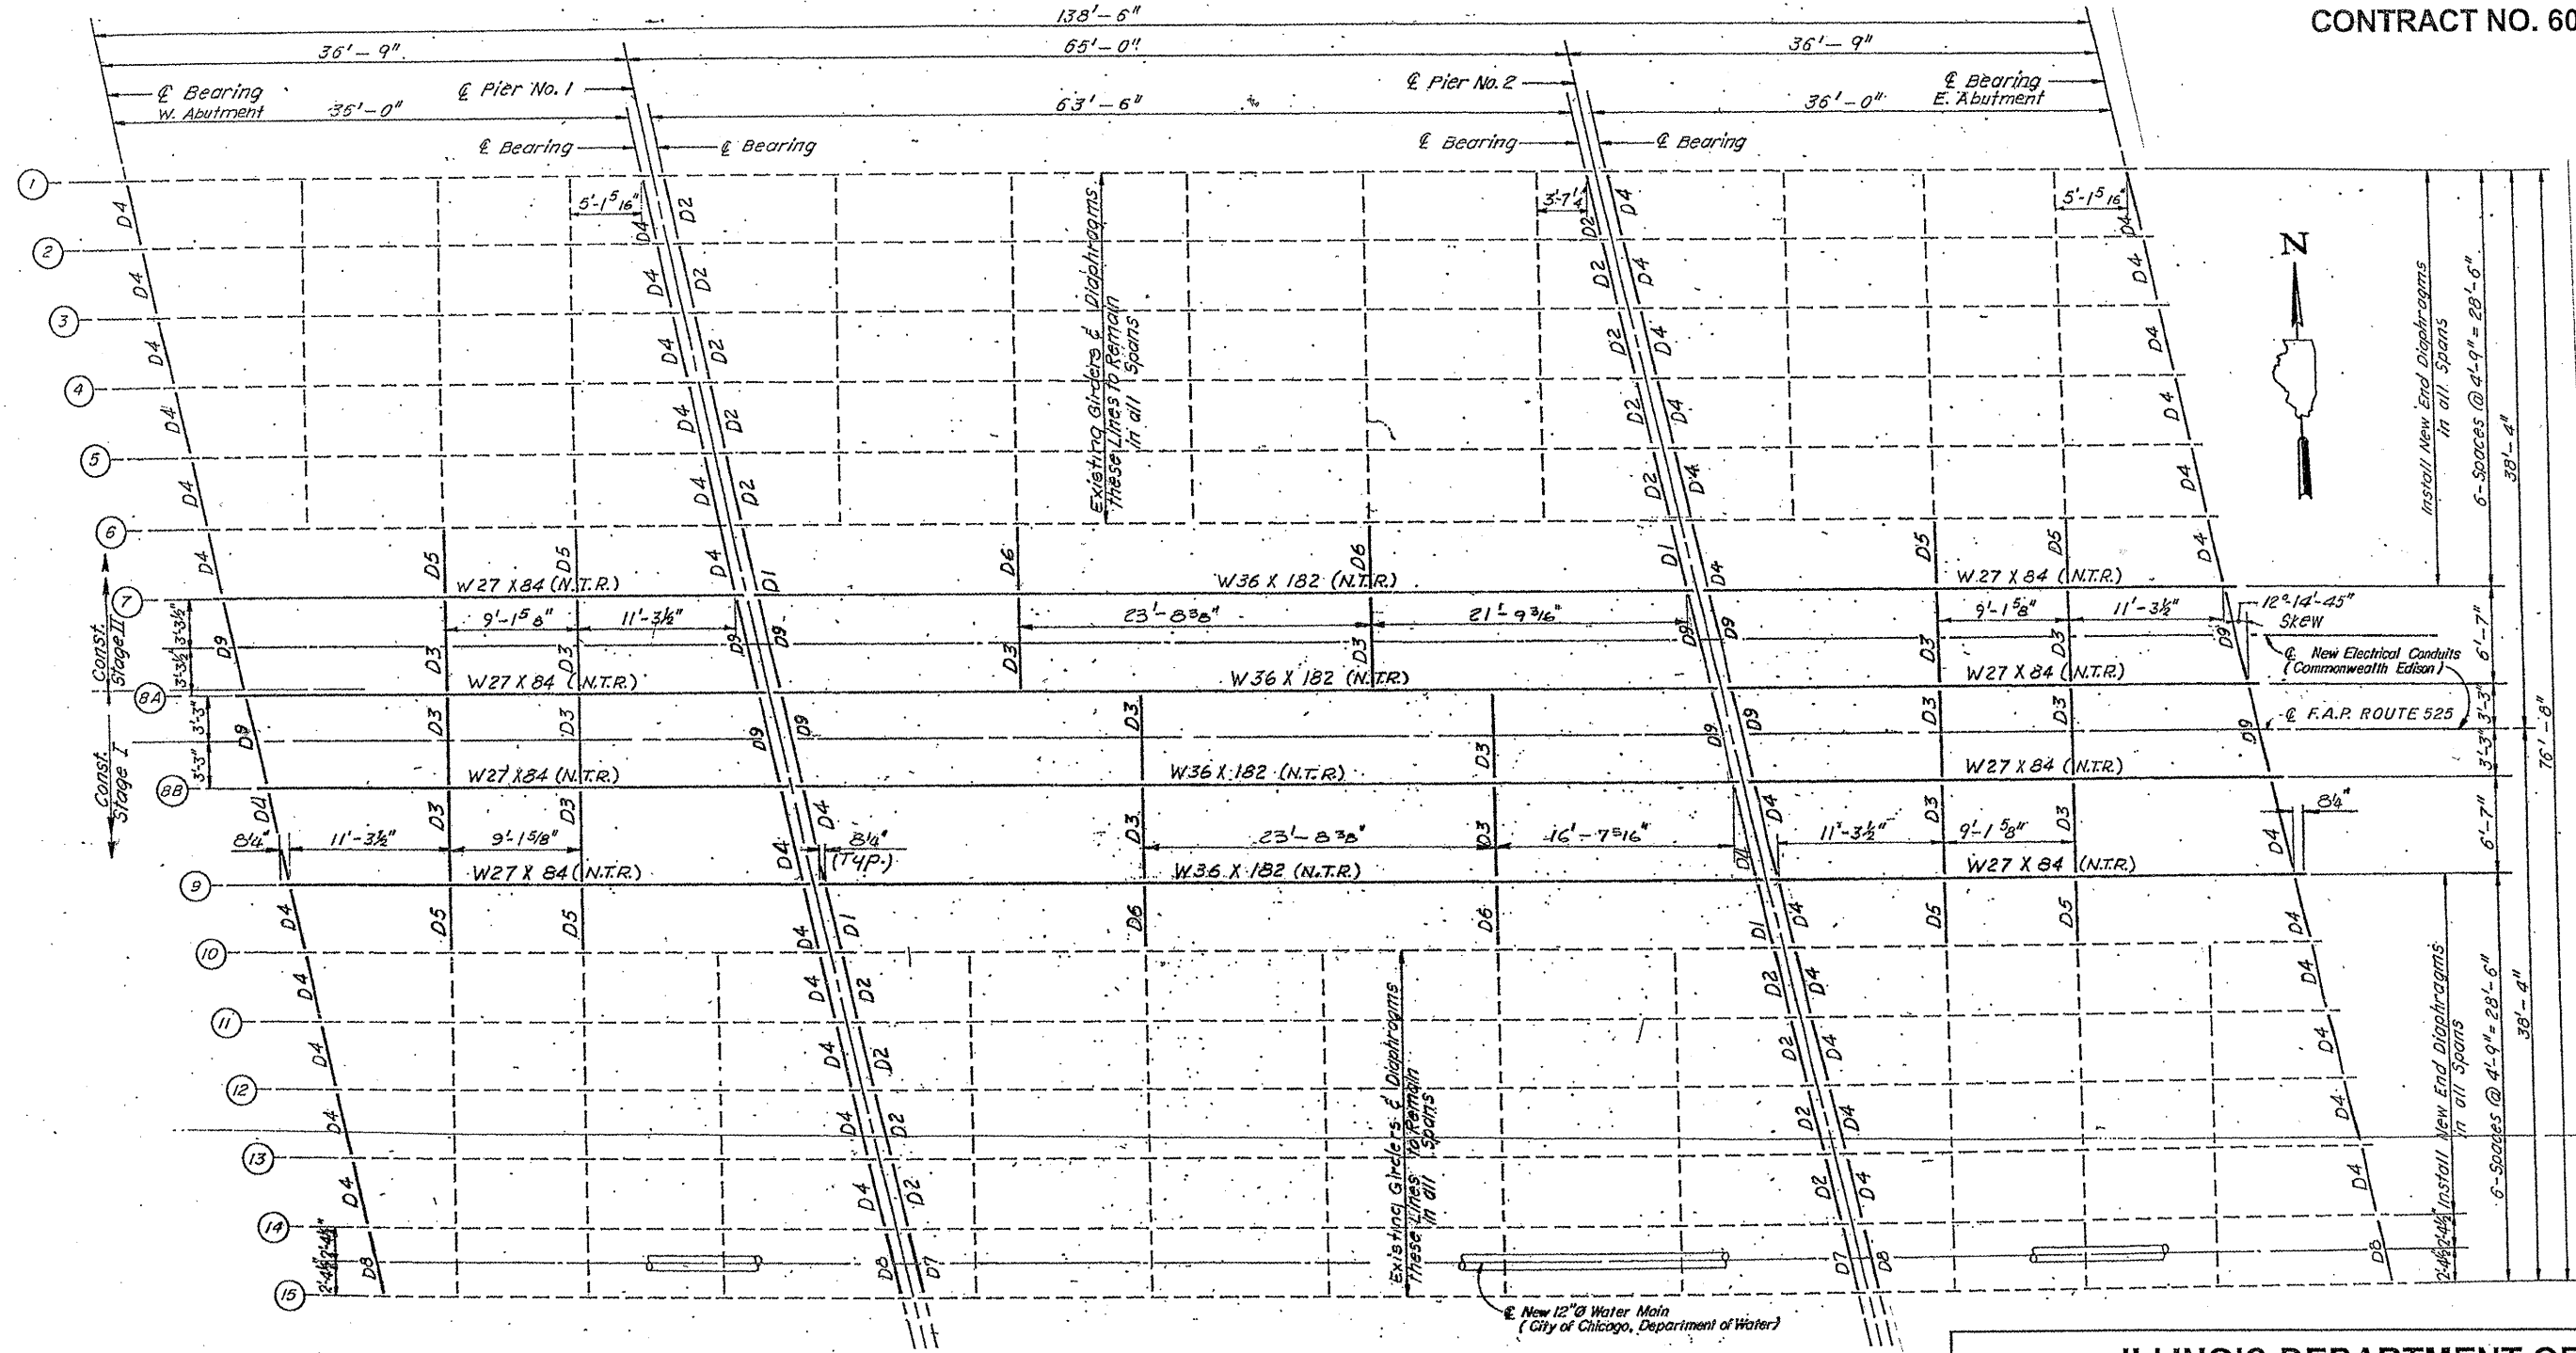

LEGEND:
 - - - Existing Members to Remain
 — New Members
 D1 & D2 etc. New Diaphragms

PROPOSED FRAMING PLAN
 Showing Replacement and Additional Members

ILLINOIS DEPARTMENT OF
 TRANSPORTATION
 EXISTING BRIDGE PLAN
 LOCATION 13: SN 016-0367
 PETERSON AVE. OVER NORTH SHORE CHANNEL

SH. 6 of 15