


ROUTE VARIOUS	SECTION 2010-023 BP	COUNTY VARIOUS	TOTAL SHEETS 93	SHEET NUMBER 69
------------------	------------------------	-------------------	-----------------------	-----------------------

CONTRACT NO. 60K48

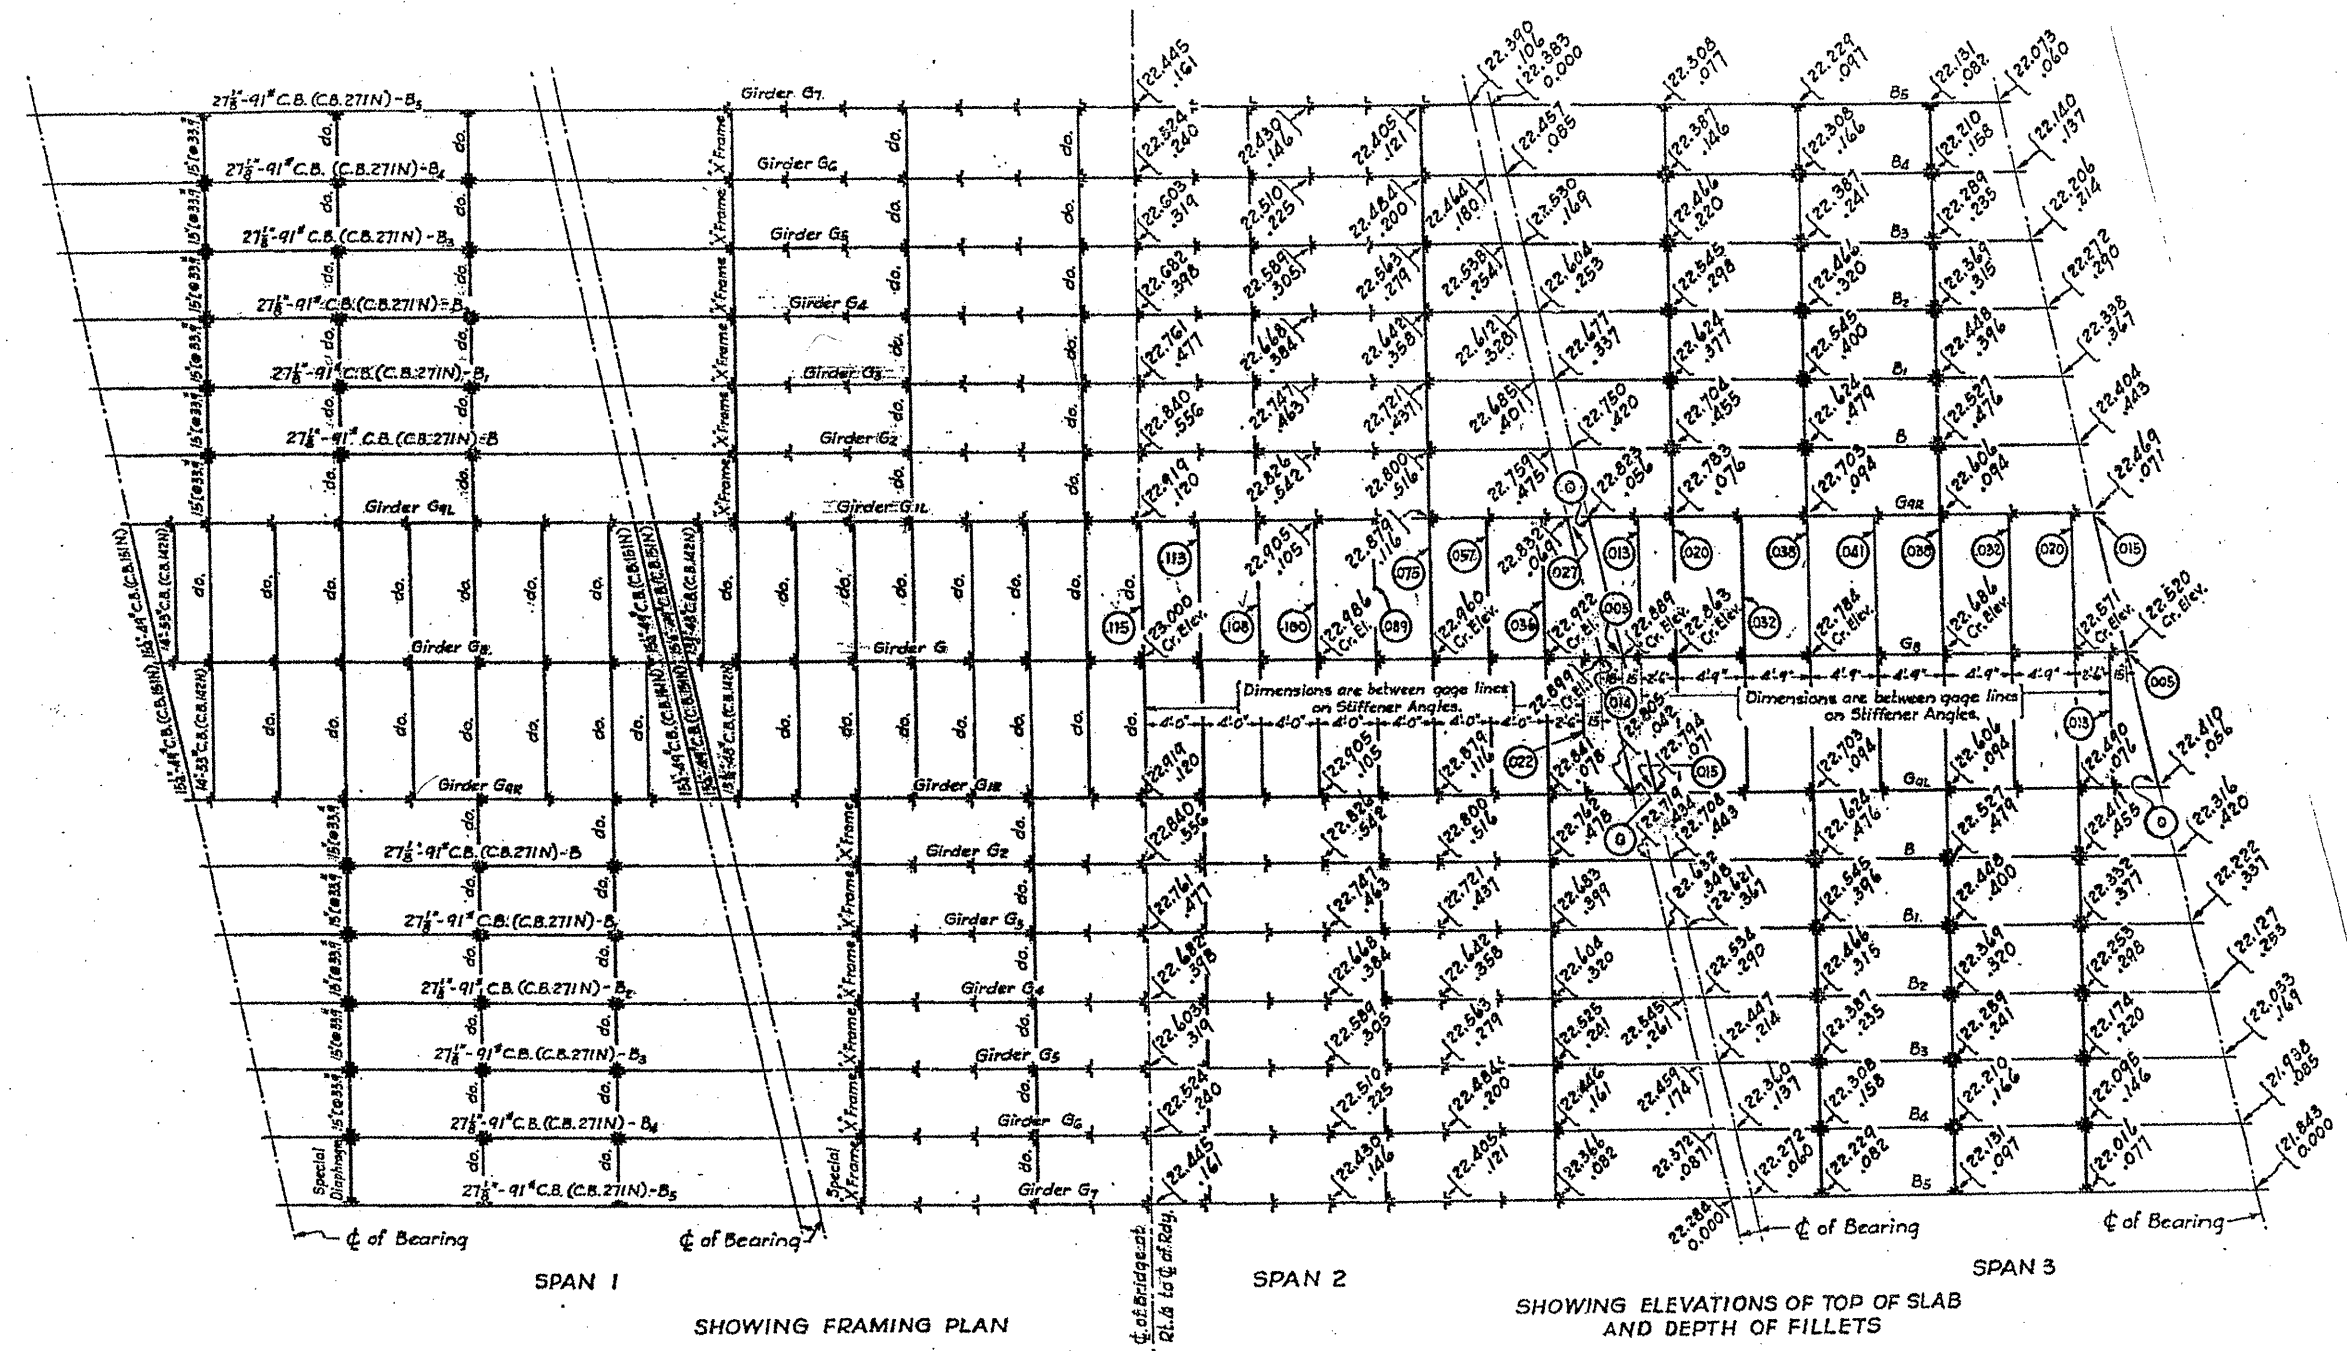

SPAN 1

SPAN 2

SPAN 3

SHOWING FRAMING PLAN

SHOWING ELEVATIONS OF TOP OF SLAB AND DEPTH OF FILLETS

LINE DIAGRAM

Explanation:-  
 22.272 - Indicating Elevation of Roadway Surface at point indicated.  
 .060 - Indicating depth of Longitudinal Fillet in feet at point indicated, including deflection increments for all I-Beams.  
 (115) - Indicating depth of transverse fillets (on cross beams). Fillets remain a constant depth on cross beams perpendicular to  $\phi$  of Rdg.

ILLINOIS DEPARTMENT OF  
 TRANSPORTATION  
 EXISTING BRIDGE PLAN  
 LOCATION 13: SN 016-0367  
 PETERSON AVE. OVER NORTH SHORE CHANNEL

SH. 8 of 15