

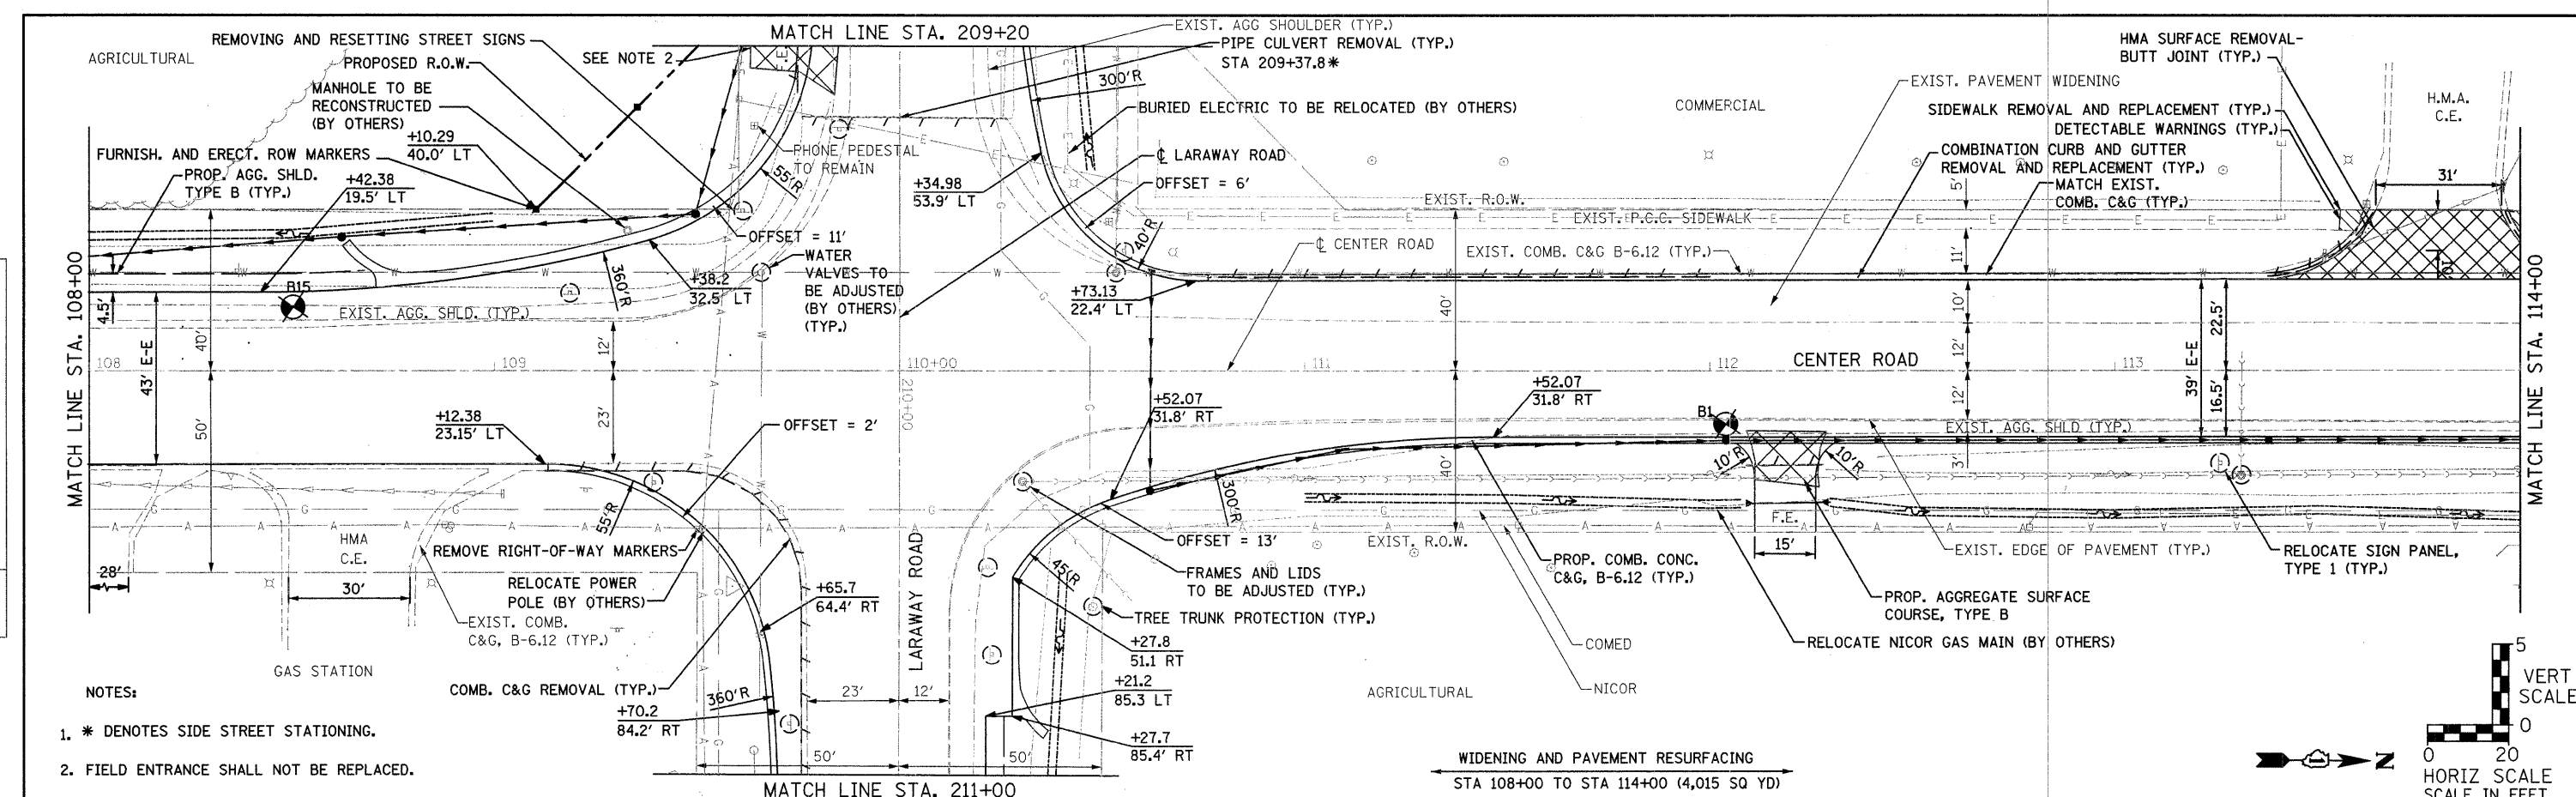


SURVEYED
 PLOTTED
 CHECKED
 NO. _____
 NOTE BOOK
 NO. _____
 FILE NAME

SURVEYED
 PLOTTED
 CHECKED
 NO. _____
 NOTE BOOK
 NO. _____
 FILE NAME

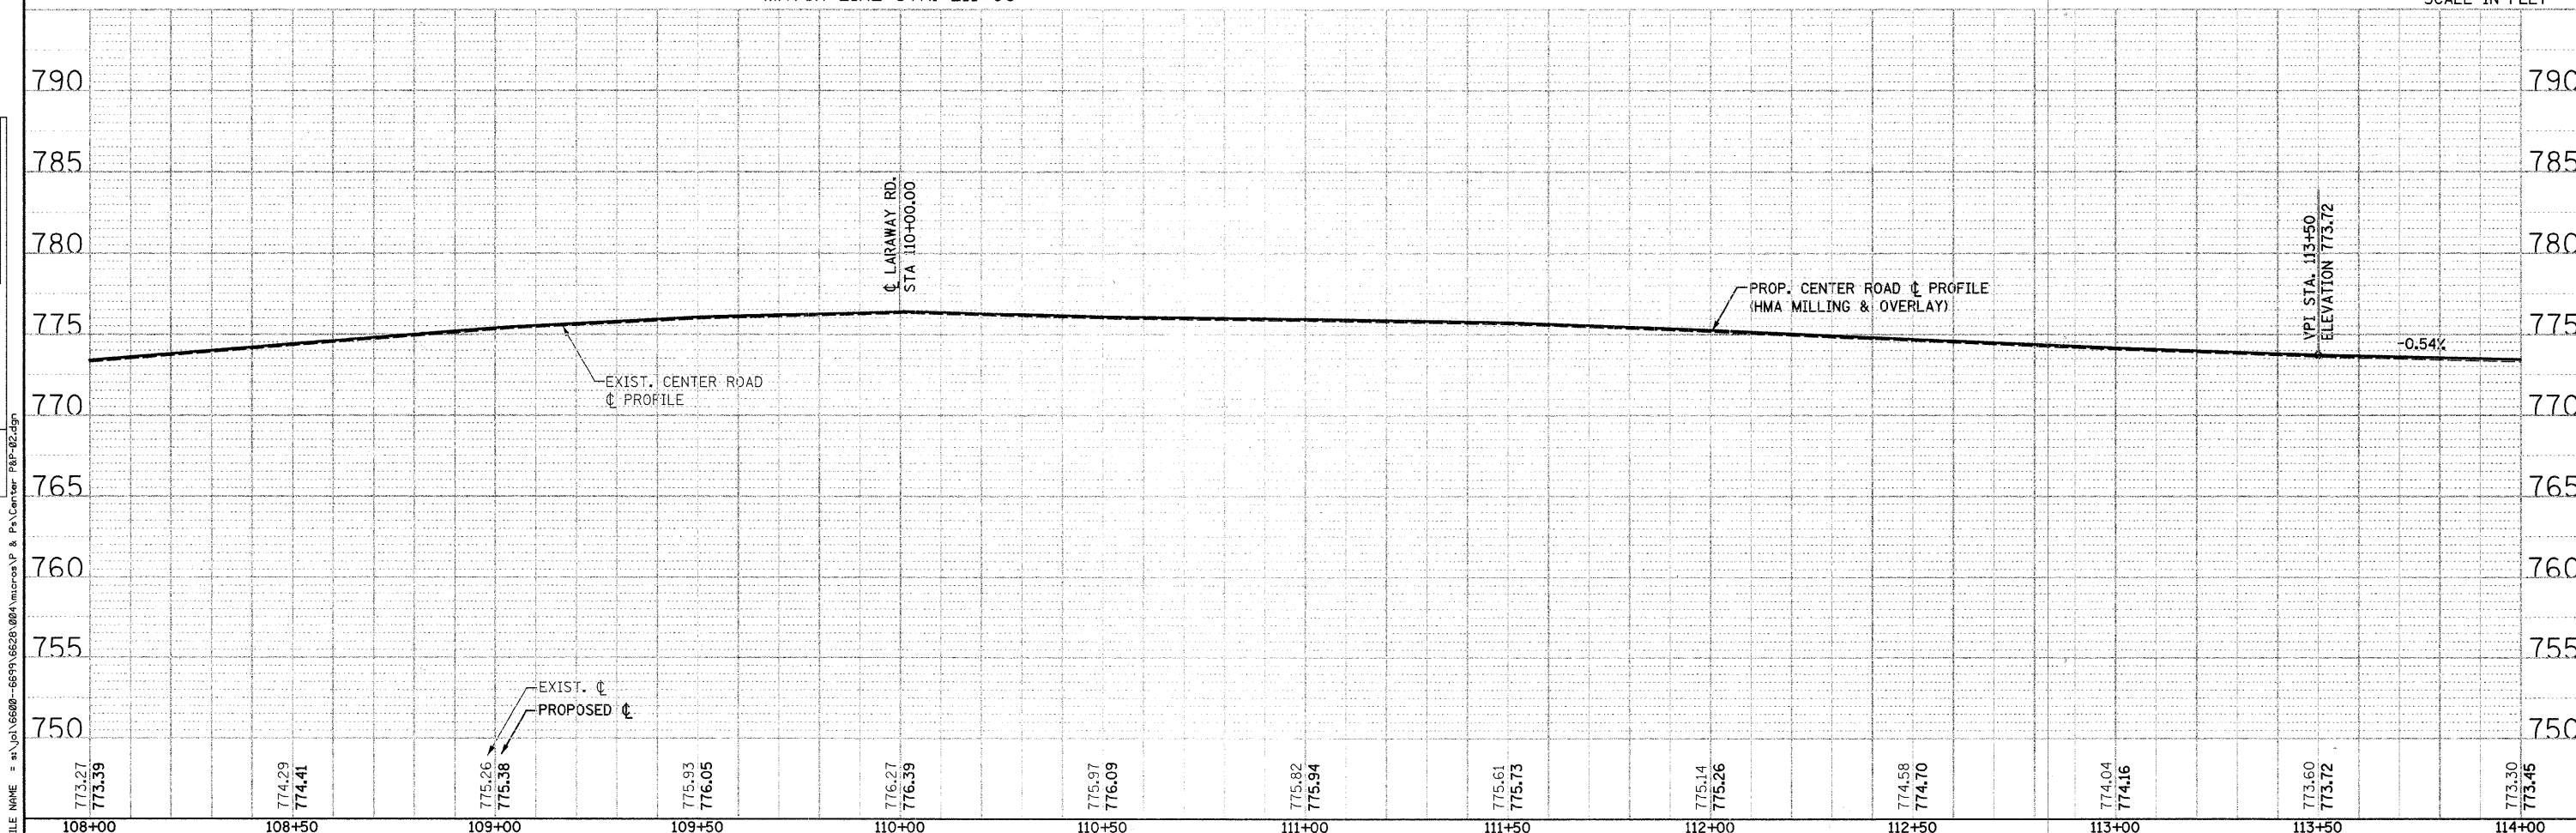

- NOTES:
- * DENOTES SIDE STREET STATIONING.
 - FIELD ENTRANCE SHALL NOT BE REPLACED.

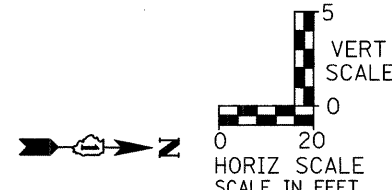

773.27 773.39	774.29 774.41	775.26 775.38	775.93 776.05	776.27 776.39	775.97 776.09	775.82 775.94	775.61 775.73	775.14 775.26	774.58 774.70	774.04 774.16	773.60 773.72	773.30 773.45
108+00	108+50	109+00	109+50	110+00	110+50	111+00	111+50	112+00	112+50	113+00	113+50	114+00

STRAND
 ASSOCIATES, INC.
 ENGINEERS
 1170 SOUTH HOUBOLT ROAD
 JOLIET, ILLINOIS 60431
 (815) 744-4200

USER NAME = edamm
 DESIGNED - ARM
 CHECKED - RKK
 DRAWN - KAS
 CHECKED - RKK
 PLOT SCALE = 20.0000' / 1" IN.
 PLOT DATE = 9/31/2018

STATE OF ILLINOIS
DEPARTMENT OF TRANSPORTATION

CENTER ROAD PLAN AND PROFILE

SCALE: AS SHOWN SHEET NO. OF SHEETS STA. 108+00 TO STA. 114+00

F.A.U. RTE. 3759	SECTION 04-00038-00-WR	COUNTY WILL	TOTAL SHEETS 165	SHEET NO. 20
CONTRACT NO. 63248				
FED. ROAD DIST. NO. (ILLINOIS) FED. AID PROJECT				