

SURVEYED
 PLOTTED
 CHECKED
 NO. OF WAY CHECKED
 NO. OF FILE NAME

SURVEYED
 PLOTTED
 CHECKED
 NO. OF WAY CHECKED
 NO. OF FILE NAME

FILE NAME = s:\va\66800-6695\6628\004\microsa.p & Pa\Laraway P&P.dgn



STRAND
 ASSOCIATES, INC.
 ENGINEERS
 1170 SOUTH HOUBOLT ROAD
 JOLIET, ILLINOIS 60431
 (815) 744-4200

USER NAME = edemm	DESIGNED -	REVISÉD -
PLOT SCALE = 20,0000' / IN.	CHECKED -	REVISÉD -
PLOT DATE = 3/31/22	DRAWN -	REVISÉD -
	CHECKED -	REVISÉD -

STATE OF ILLINOIS
DEPARTMENT OF TRANSPORTATION

LARAWAY ROAD PLAN AND PROFILE
 SCALE: AS SHOWN SHEET NO. OF SHEETS STA. TO STA.

F.A.U. RTE. 3759	SECTION 04-00038-00-WR	COUNTY WILL	TOTAL SHEETS 165	SHEET NO. 28
CONTRACT NO. 63248				
FED. ROAD DIST. NO. ILLINOIS FED. AID PROJECT				

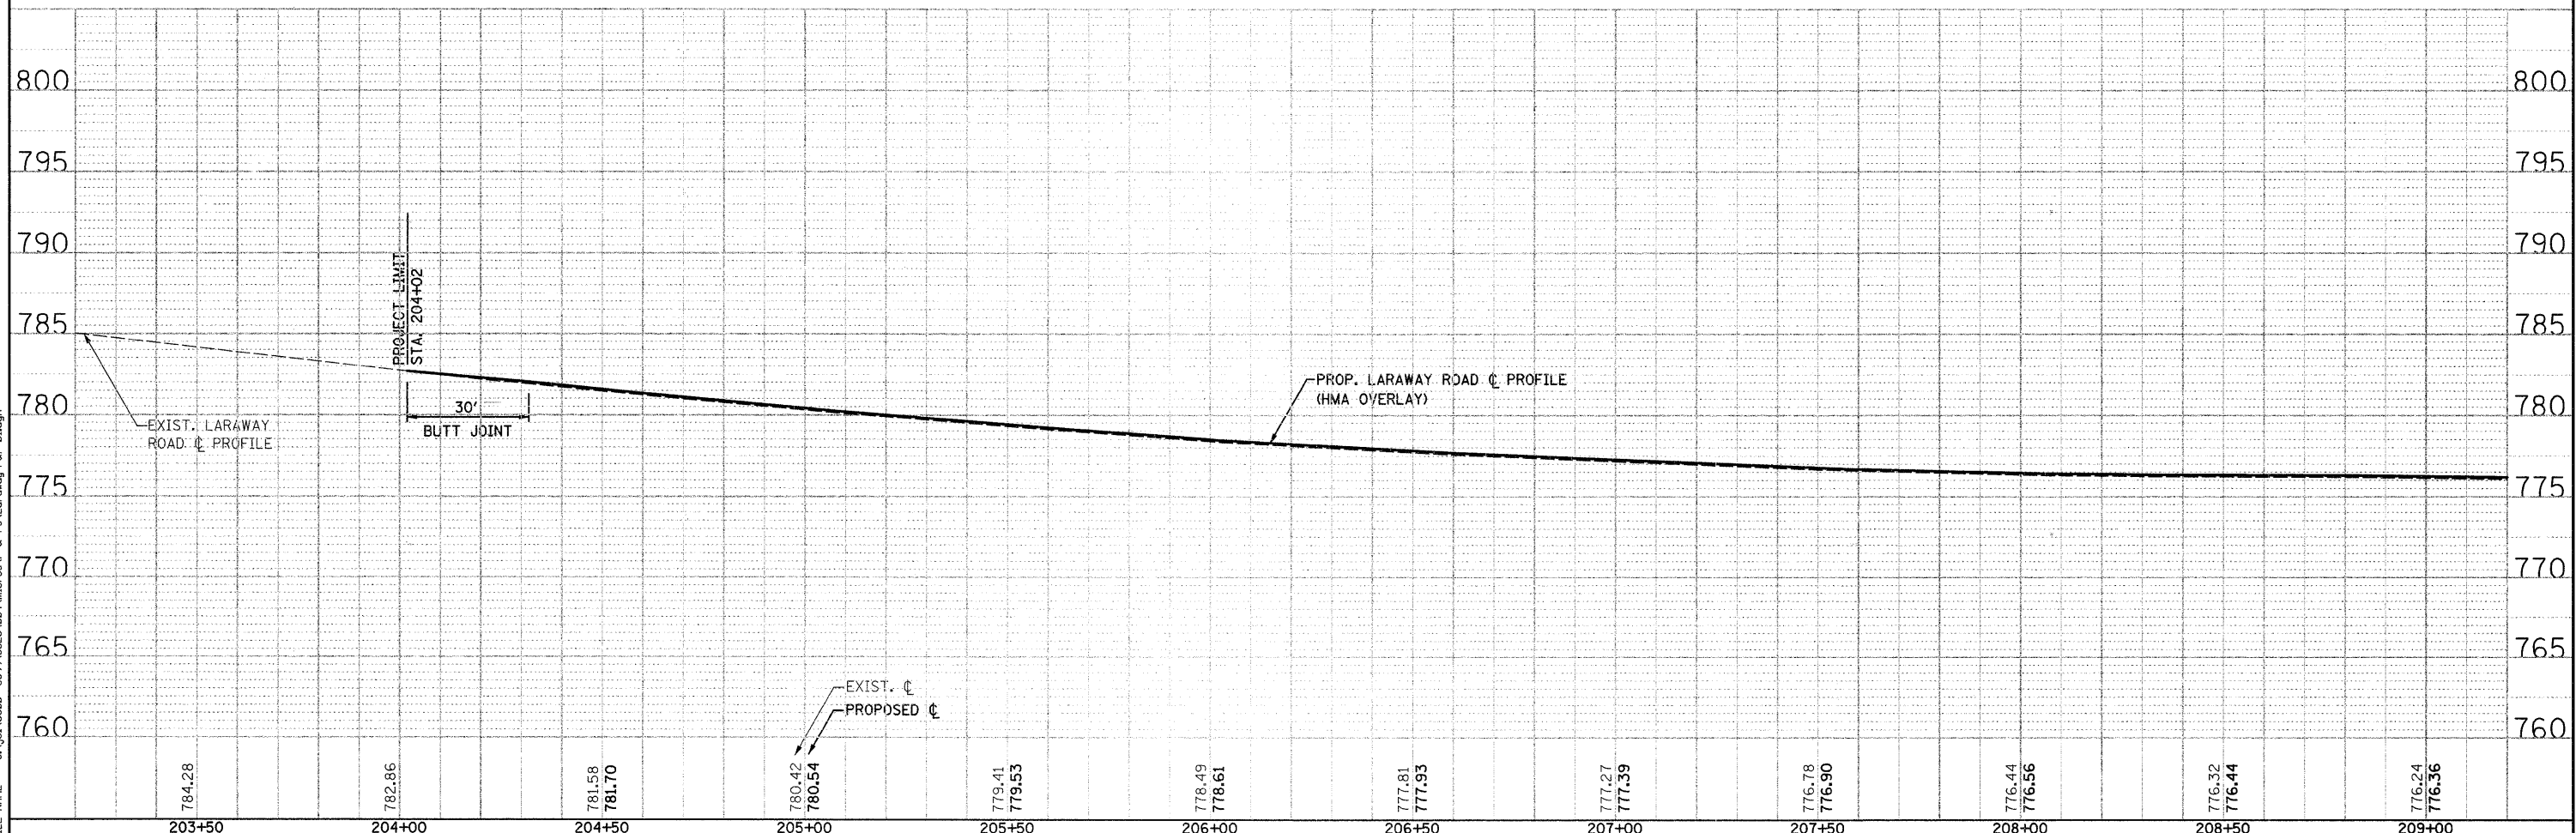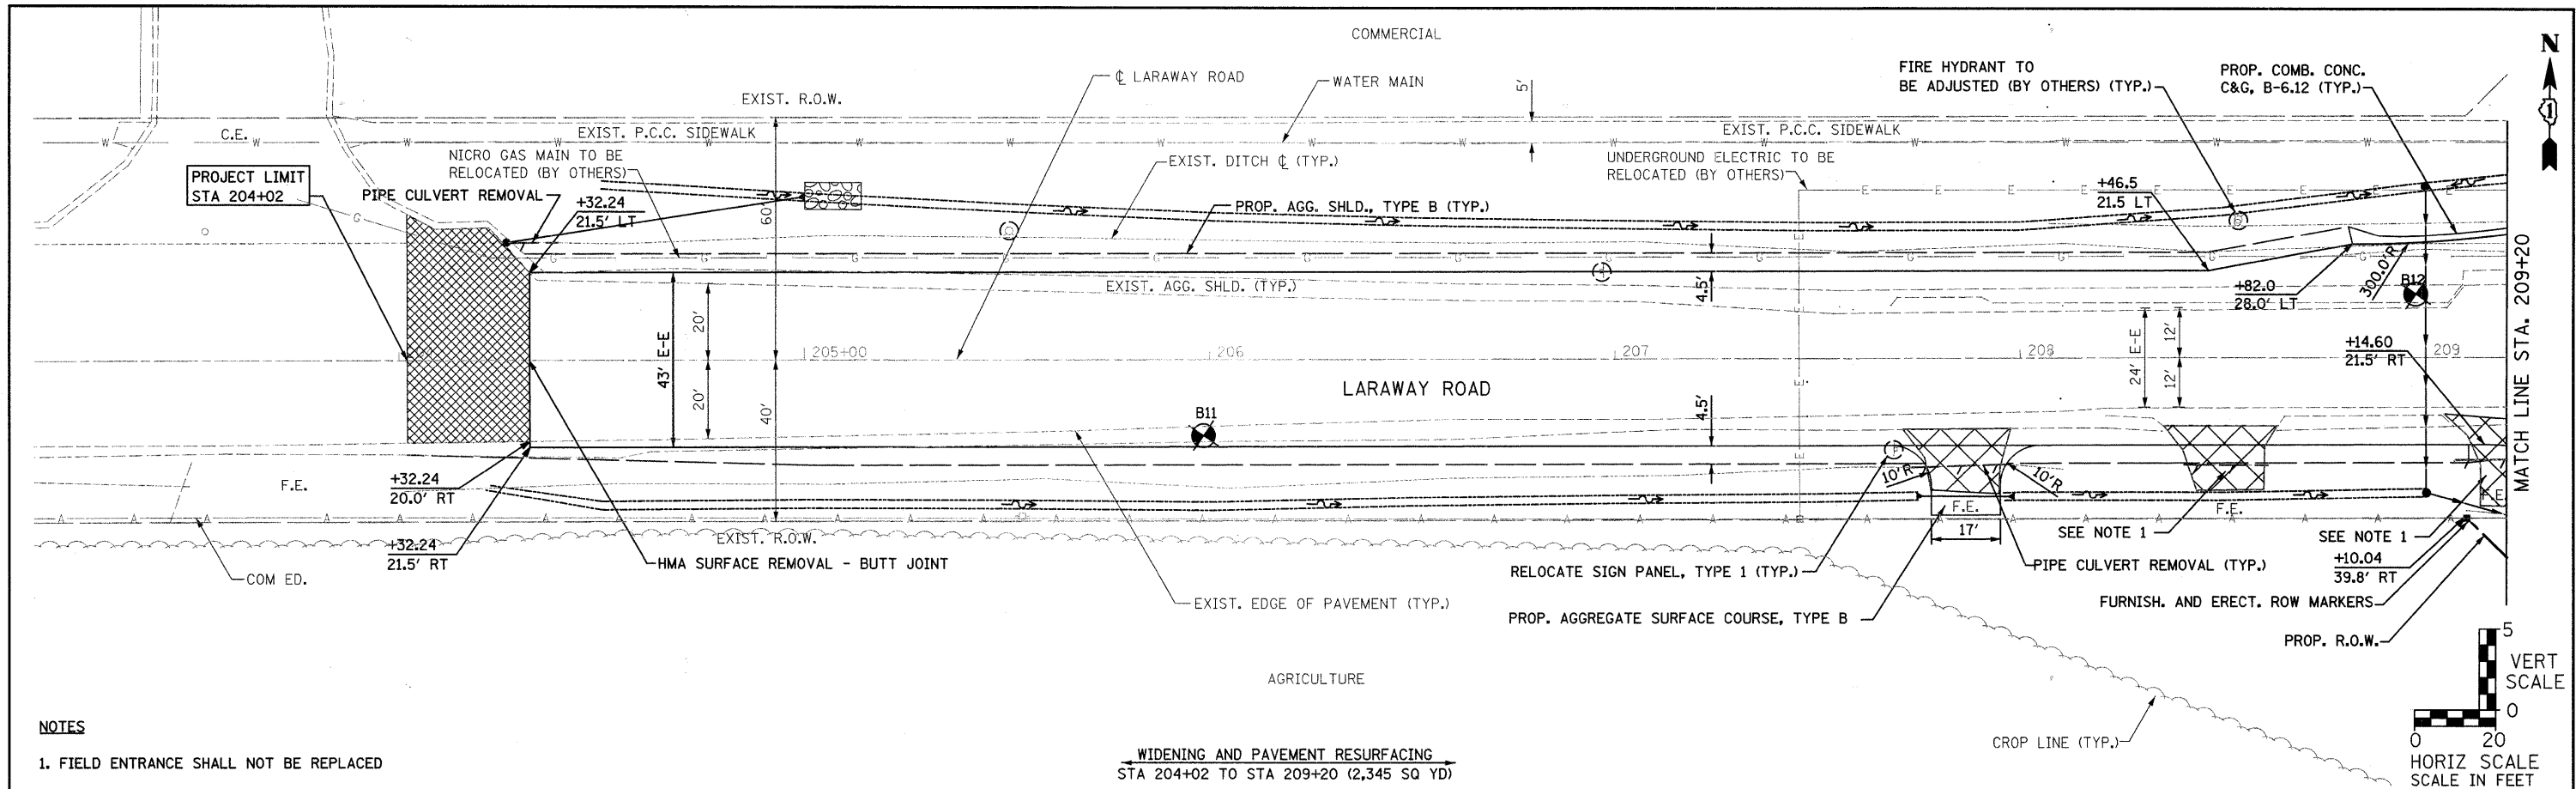

- NOTES**
- FIELD ENTRANCE SHALL NOT BE REPLACED

WIDENING AND PAVEMENT RESURFACING
 STA 204+02 TO STA 209+20 (2,345 SQ YD)

