



FILE NAME = s:\j\166280-6593\662800A\micra\Erosion Control Plan\Erosion-center-01.dgn

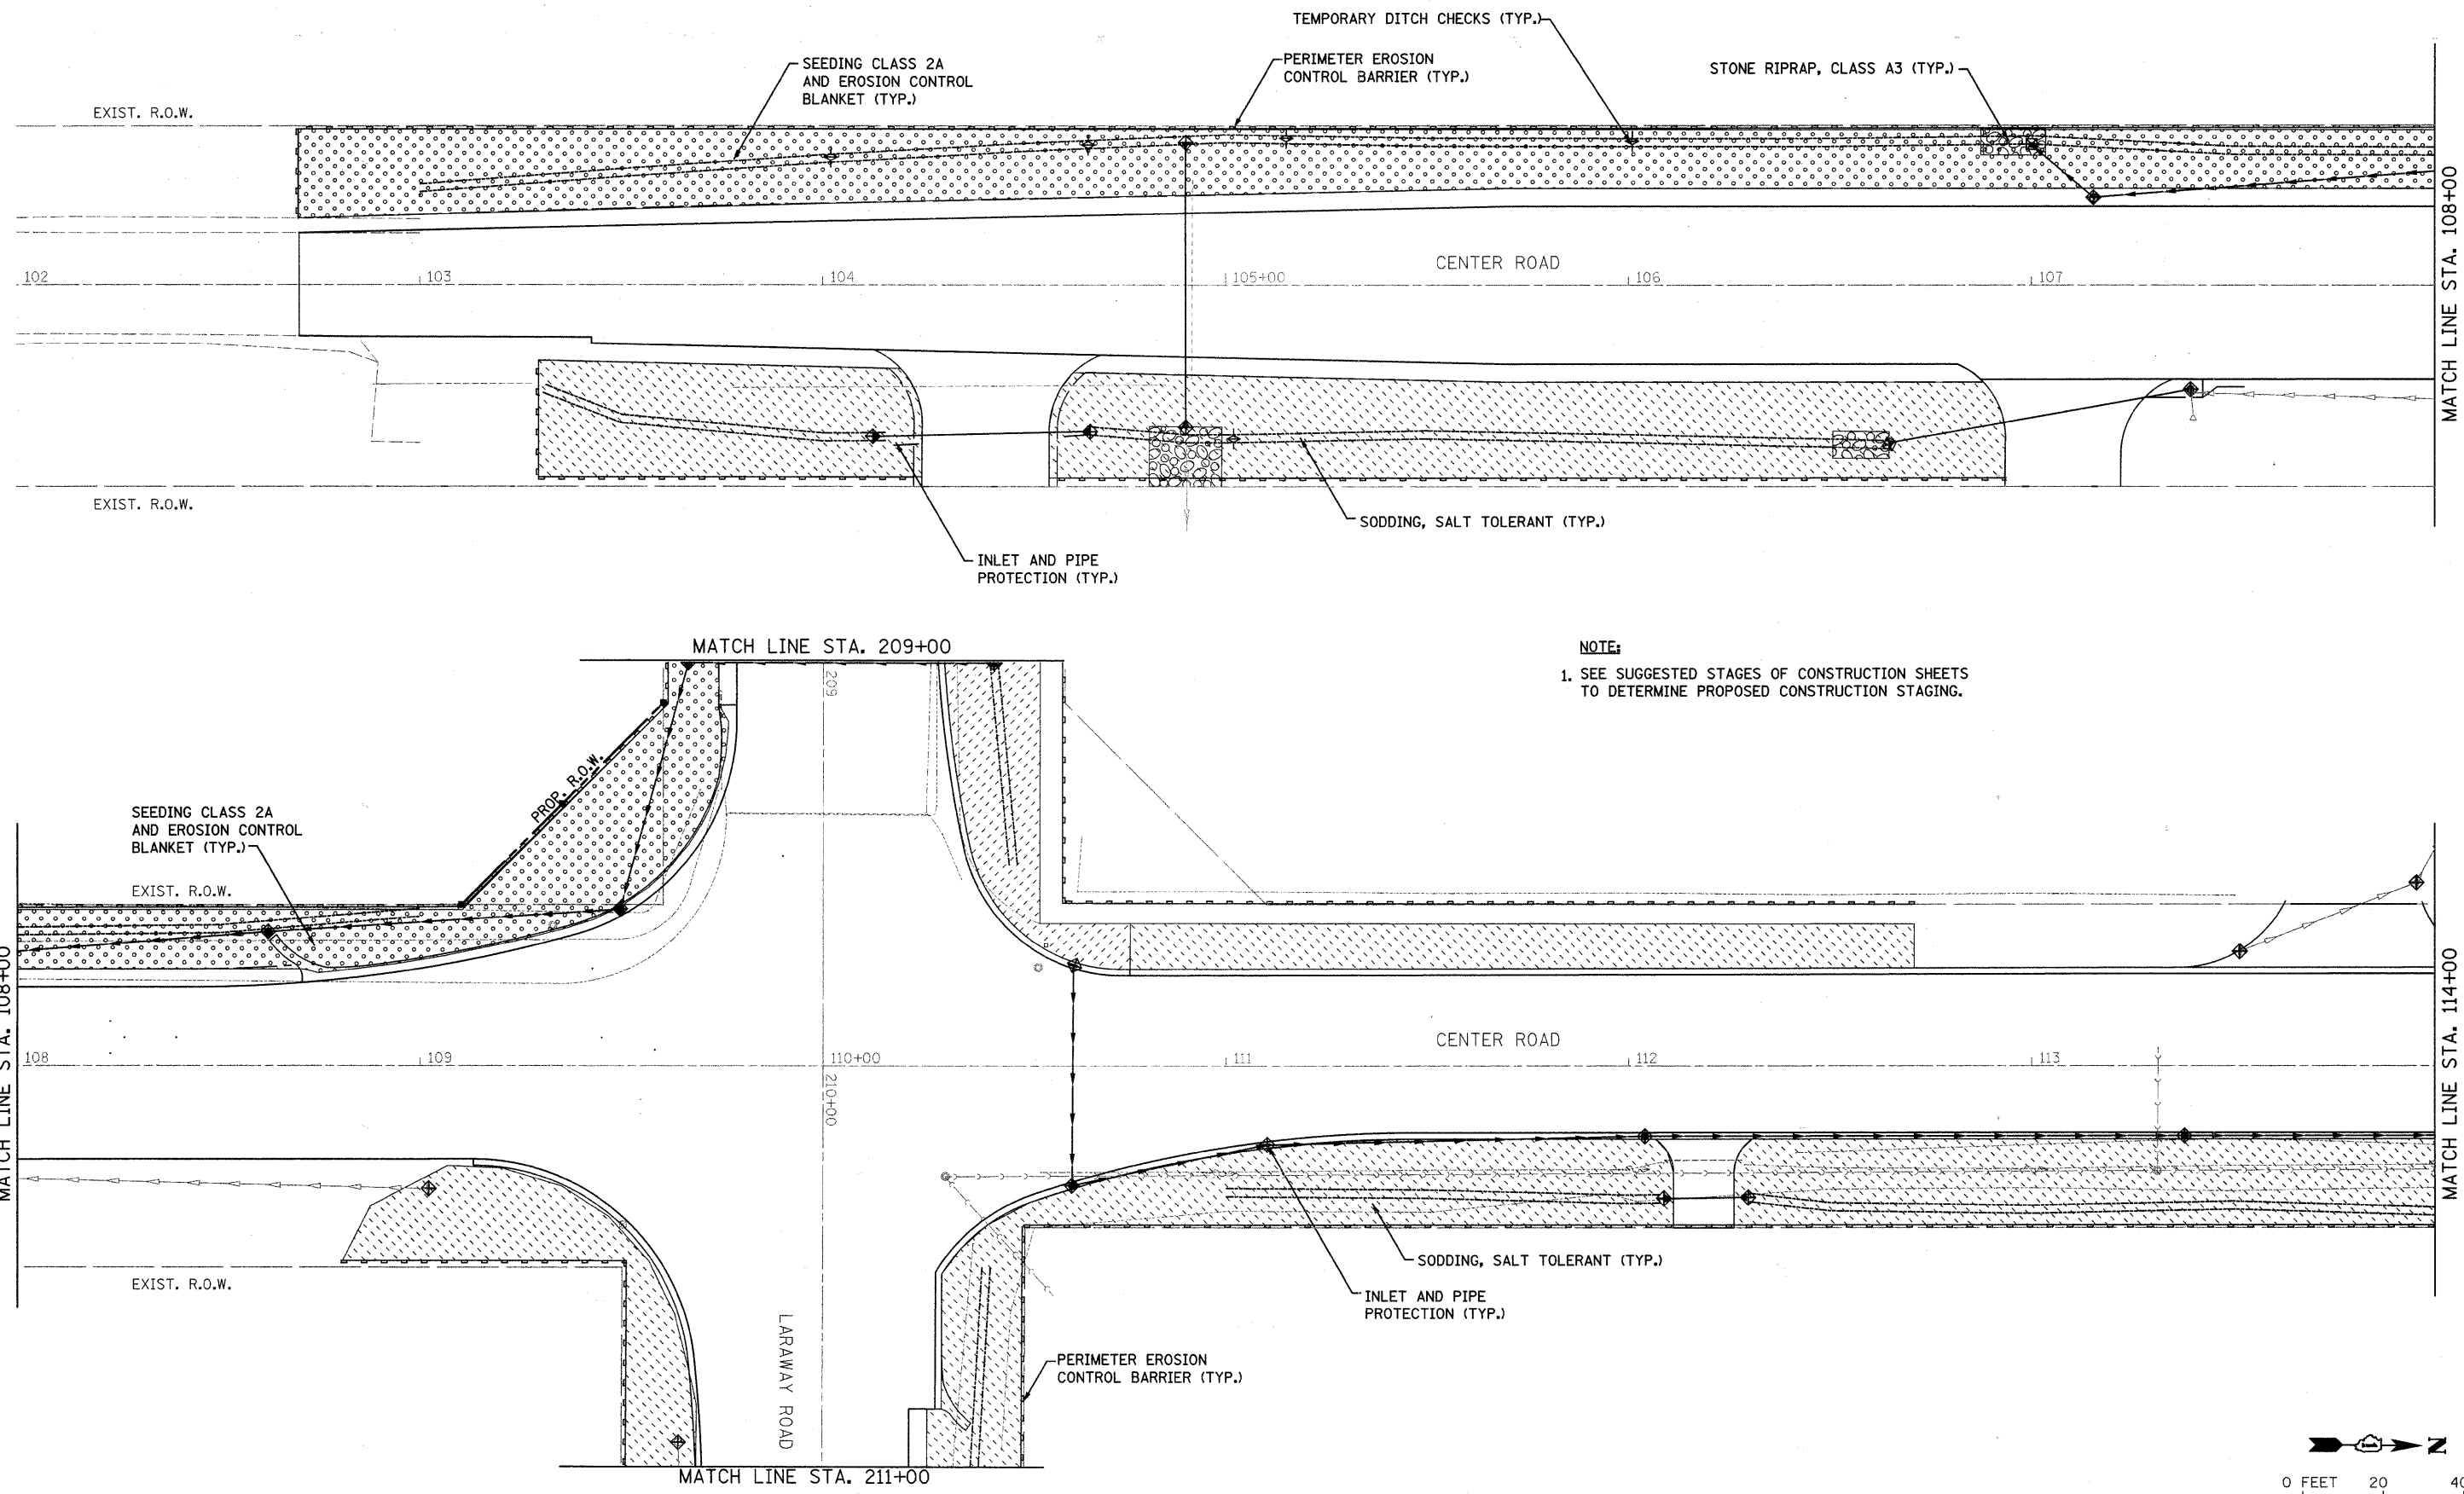

NOTE:
1. SEE SUGGESTED STAGES OF CONSTRUCTION SHEETS TO DETERMINE PROPOSED CONSTRUCTION STAGING.

 

USER NAME = adam	DESIGNED -	REVISED -
PLOT SCALE = 20.0000' / IN.	DRAWN -	REVISED -
PLOT DATE = 3/31/2018	CHECKED -	REVISED -
	DATE -	REVISED -

**STATE OF ILLINOIS
DEPARTMENT OF TRANSPORTATION**

LANDSCAPING AND EROSION CONTROL PLAN

SCALE: AS SHOWN SHEET NO. OF SHEETS STA. TO STA.

F.A.U. RTE.	SECTION	COUNTY	TOTAL SHEETS	SHEET NO.
3759	04-00038-00-WR	WILL	165	37
CONTRACT NO. 63248				
FED. ROAD DIST. NO. ILLINOIS FED. AID PROJECT				