


- NOTES:**
1. SEE SUGGESTED STAGES OF CONSTRUCTION SHEETS TO DETERMINE PROPOSED CONSTRUCTION STAGING.
  2. THE CONTRACTOR SHALL PROTECT THE EXISTING CLAY FIELD TILE.

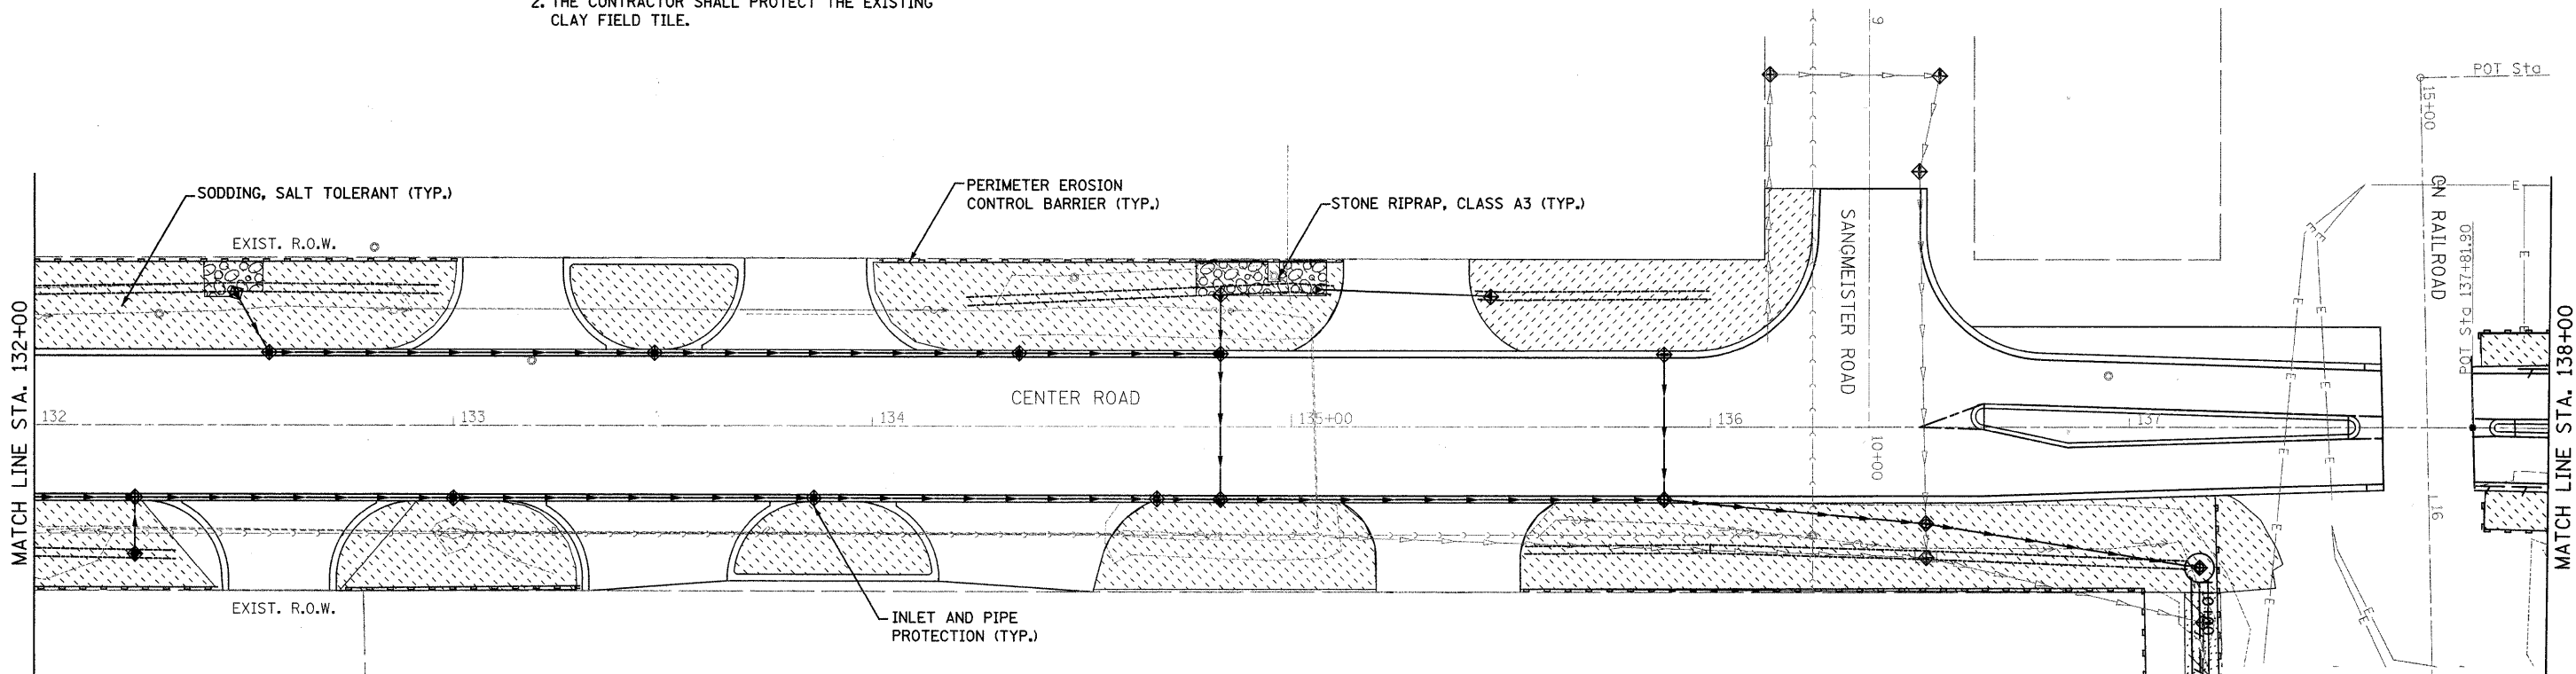

FILE NAME = s:\proj\66809-6699\6629\08A\mircos\erostion\Control Plan\erostioncenter-00.dgn

**STRAND**  
ENGINEERS

1170 SOUTH HOUBOLT ROAD  
JOLIET, ILLINOIS 60431  
(815) 744-4200

USER NAME = adamm	DESIGNED -	REVISED -
PLOT SCALE = 20.0000' / IN.	DRAWN -	REVISED -
PLOT DATE = 3/31/2012	CHECKED -	REVISED -
	DATE -	REVISED -

**STATE OF ILLINOIS  
DEPARTMENT OF TRANSPORTATION**

**LANDSCAPING AND EROSION CONTROL PLAN**

SCALE: AS SHOWN SHEET NO. OF SHEETS STA. TO STA.

F.A.U. RTE. 3759	SECTION 04-00038-00-WR	COUNTY WILL	TOTAL SHEETS 165	SHEET NO. 39
CONTRACT NO. 63248				
FED. ROAD DIST. NO. ILLINOIS' FED. AID PROJECT				