


PROJECT **Center Road Improvements, Laraway Rd. to Sauk Trail., Frankfort, Illinois**

CLIENT **Strand Associates, Inc., Joliet, Illinois**



BORING **1** DATE STARTED **7-23-04** DATE COMPLETED **7-23-04** JOB **L-60,993**

ELEVATIONS WATER LEVEL OBSERVATIONS
 GROUND SURFACE **772.4** WHILE DRILLING **Dry**
 END OF BORING **762.4** AT END OF BORING **Dry**
 Sta. 7+00; 16' RT 24 HOURS

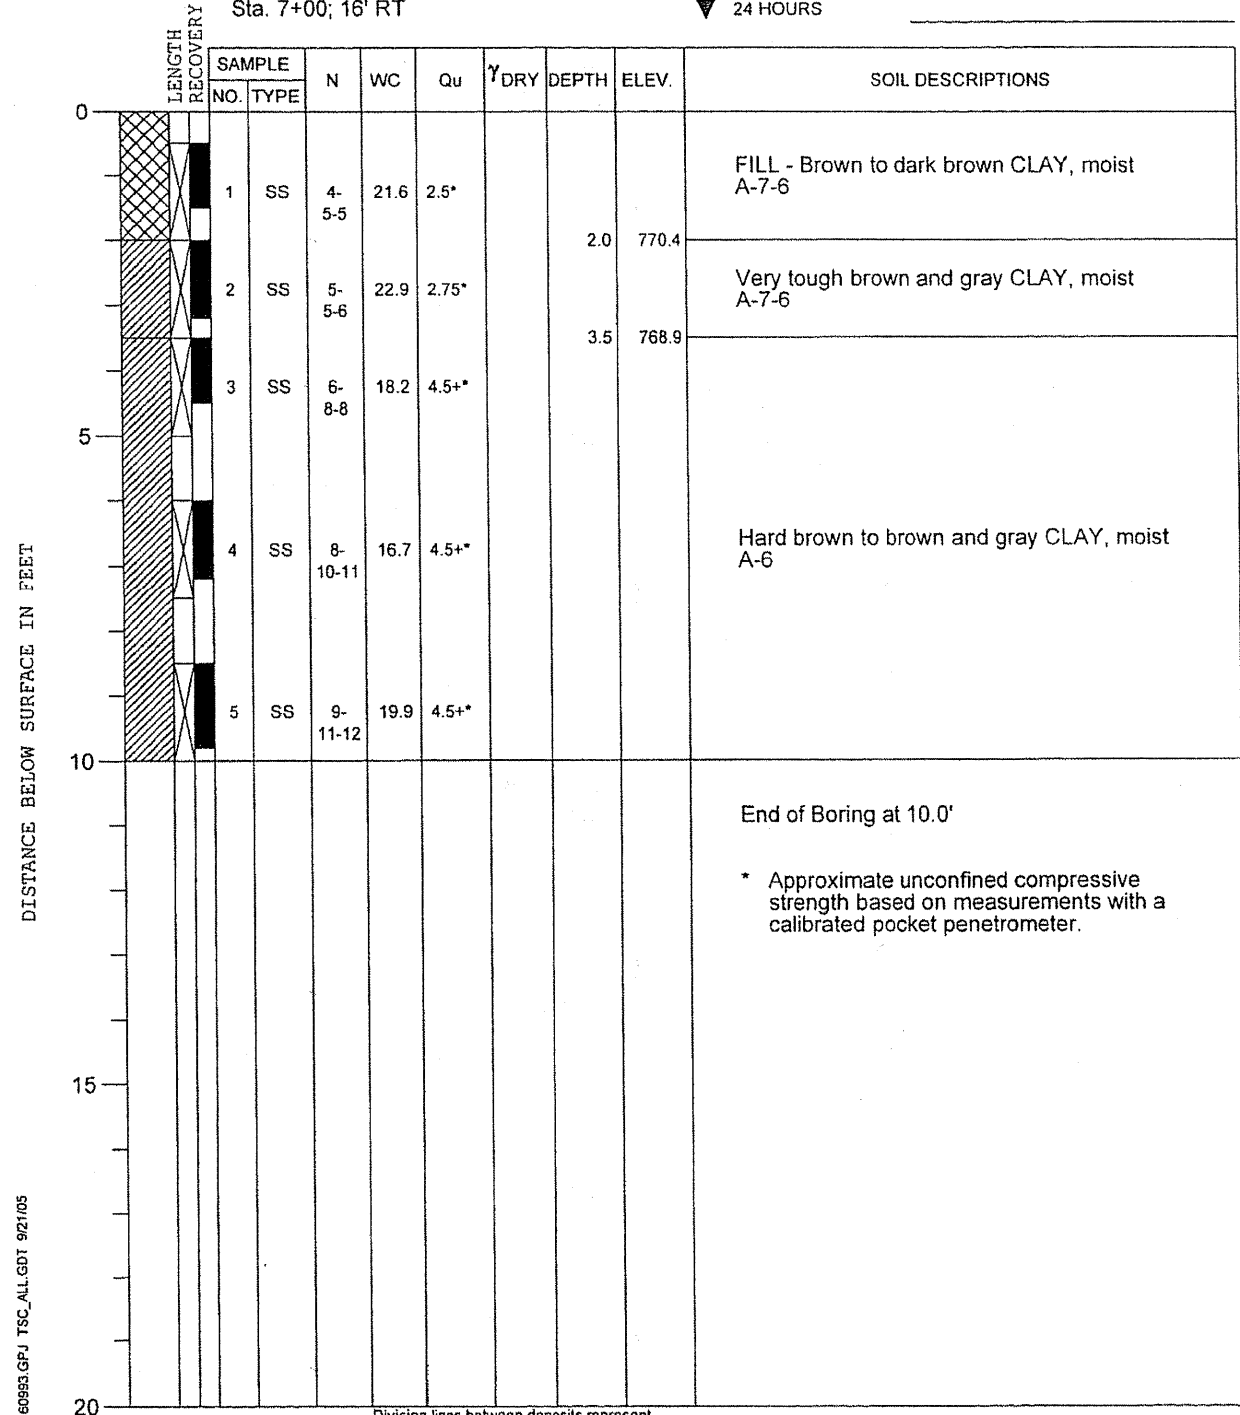

Division lines between deposits represent approximate boundaries between soil types; in-situ, the transition may be gradual.

DRILL RIG NO. **282**


PROJECT **Center Road Improvements, Laraway Rd. to Sauk Trail., Frankfort, Illinois**

CLIENT **Strand Associates, Inc., Joliet, Illinois**



BORING **2** DATE STARTED **7-23-04** DATE COMPLETED **7-5-05** JOB **L-60,993**

ELEVATIONS WATER LEVEL OBSERVATIONS
 GROUND SURFACE **772.1** WHILE DRILLING **5.5'**
 END OF BORING **762.1** AT END OF BORING **5.0'**
 Sta. 10+00; 15' RT 24 HOURS

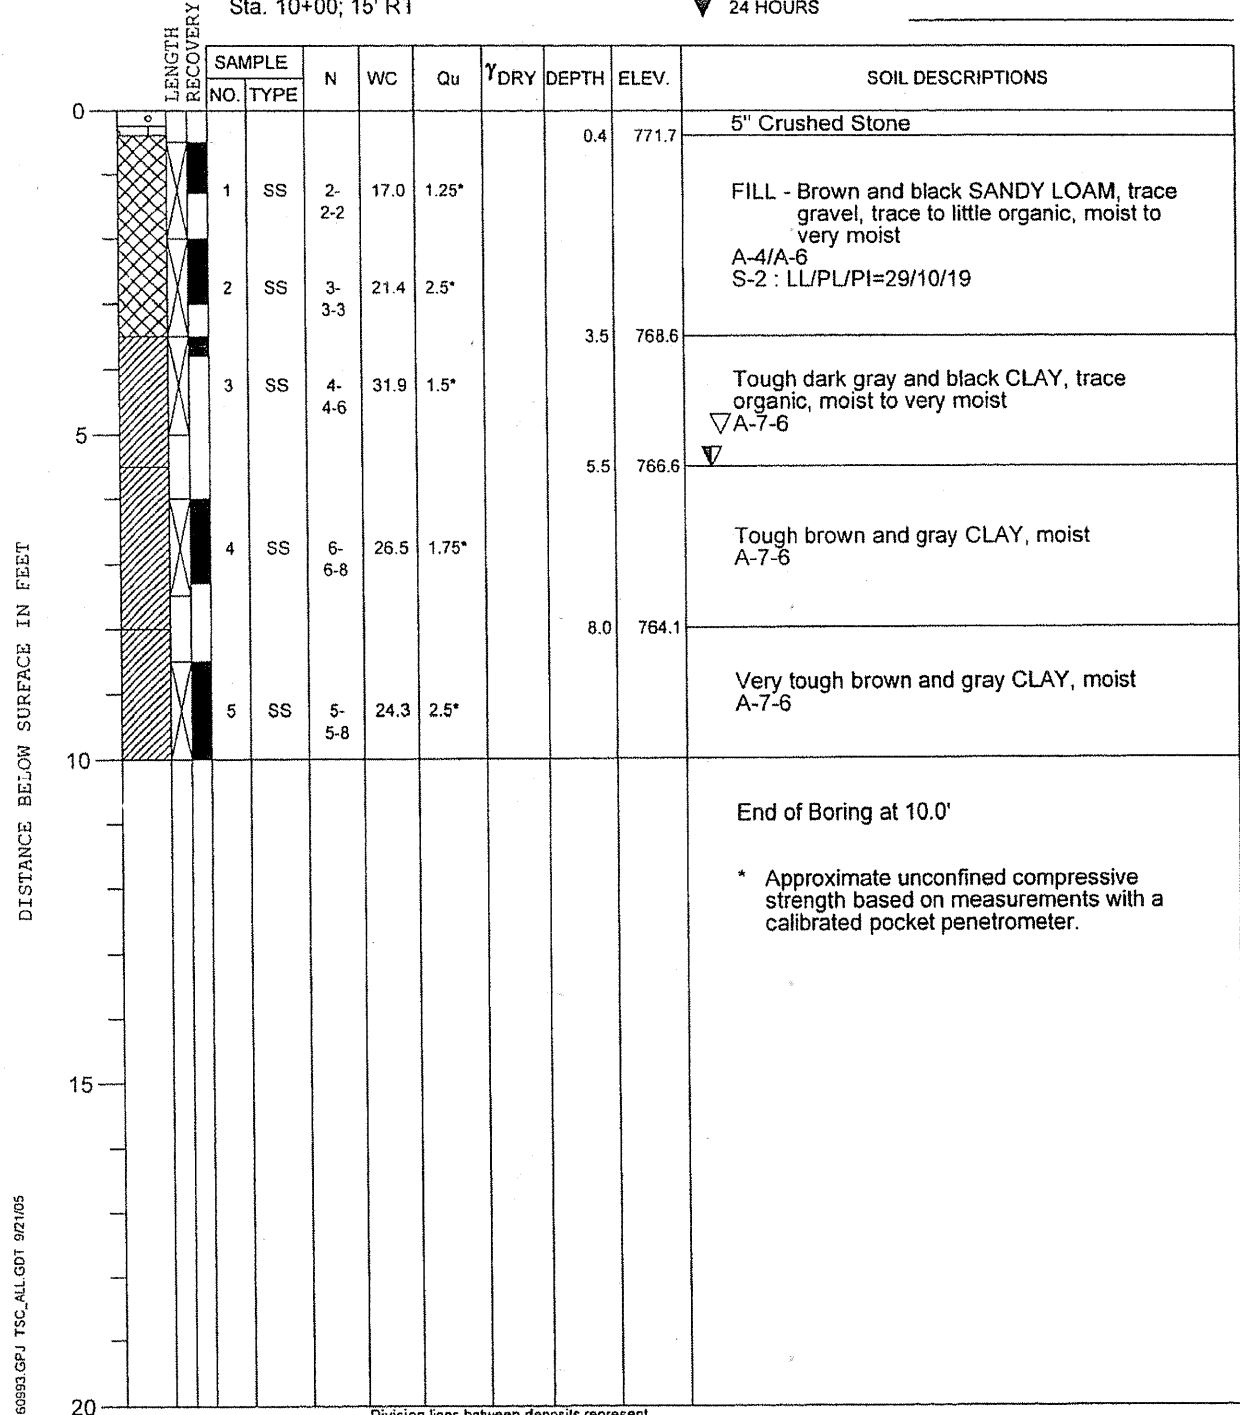

Division lines between deposits represent approximate boundaries between soil types; in-situ, the transition may be gradual.

DRILL RIG NO. **282**

FILE NAME: s:\j\16800--6659\6628\084\micro\Boring_Log\Boring_Log.dgn

SEE PLAN AND PROFILE DRAWINGS FOR BORING LOCATIONS



1170 SOUTH HOUBOLT ROAD JOLIET, ILLINOIS 60431 (815) 744-4200	USER NAME = edamm	DESIGNED -	REVISED -
	PLOT SCALE = 20.0000' / IN.	DRAWN -	REVISED -
	PLOT DATE = 3/31/22/02	CHECKED -	REVISED -
		DATE -	REVISED -

STATE OF ILLINOIS
DEPARTMENT OF TRANSPORTATION

BORING LOGS

SCALE: AS SHOWN SHEET NO. OF SHEETS STA. TO STA.

F.A.U. RTE.	SECTION	COUNTY	TOTAL SHEETS	SHEET NO.
3759	04-00038-00-WR	WILL.	168	67
CONTRACT NO. 63248				
FED. ROAD DIST. NO. ILLINOIS FED. AID PROJECT				