

PROJECT **Center Road Improvements, Laraway Rd. to Sauk Trail., Frankfort, Illinois**

CLIENT **Strand Associates, Inc., Joliet, Illinois**




BORING **3** DATE STARTED **7-23-04** DATE COMPLETED **7-23-04** JOB **L-60,993**

ELEVATIONS  
 GROUND SURFACE **772.8**  
 END OF BORING **762.8**

WATER LEVEL OBSERVATIONS  
 WHILE DRILLING **Dry**  
 AT END OF BORING **Dry**  
 24 HOURS

Sta. 13+00; 15' LT

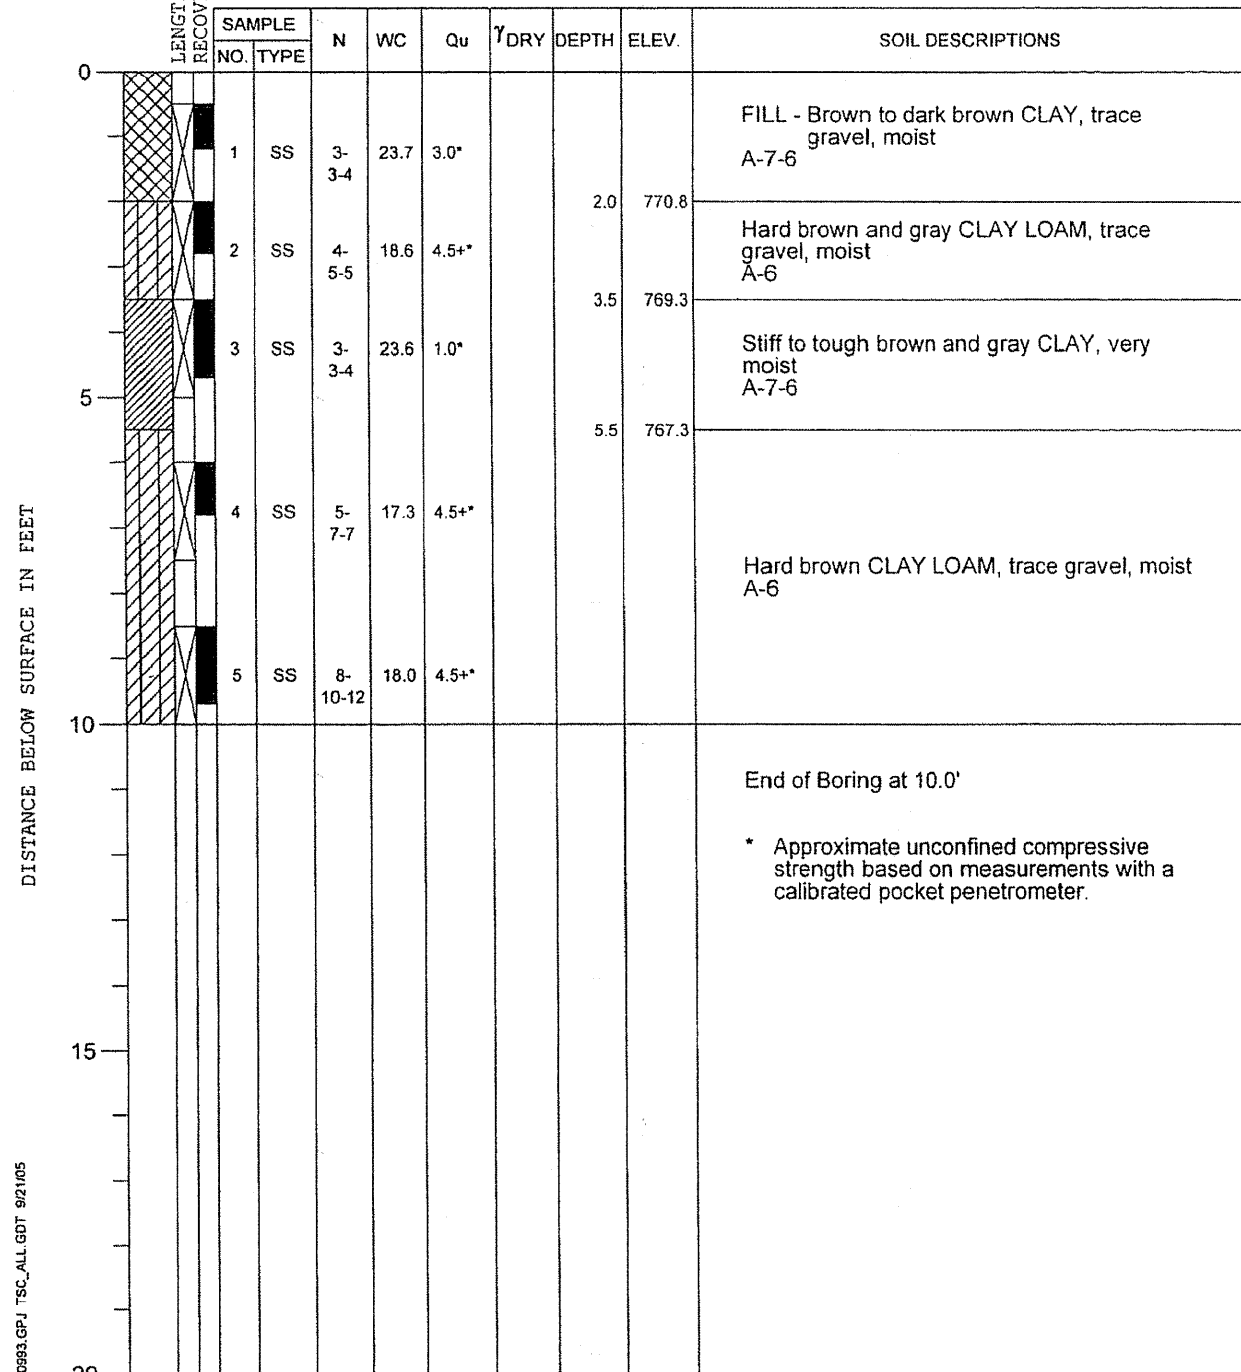

DRILL RIG NO. **282**

Division lines between deposits represent approximate boundaries between soil types; in-situ, the transition may be gradual.

PROJECT **Center Road Improvements, Laraway Rd. to Sauk Trail., Frankfort, Illinois**

CLIENT **Strand Associates, Inc., Joliet, Illinois**




BORING **4** DATE STARTED **7-23-04** DATE COMPLETED **7-5-05** JOB **L-60,993**

ELEVATIONS  
 GROUND SURFACE **771.5**  
 END OF BORING **761.5**

WATER LEVEL OBSERVATIONS  
 WHILE DRILLING **Dry**  
 AT END OF BORING **Dry**  
 24 HOURS

Sta. 16+00; 16' RT

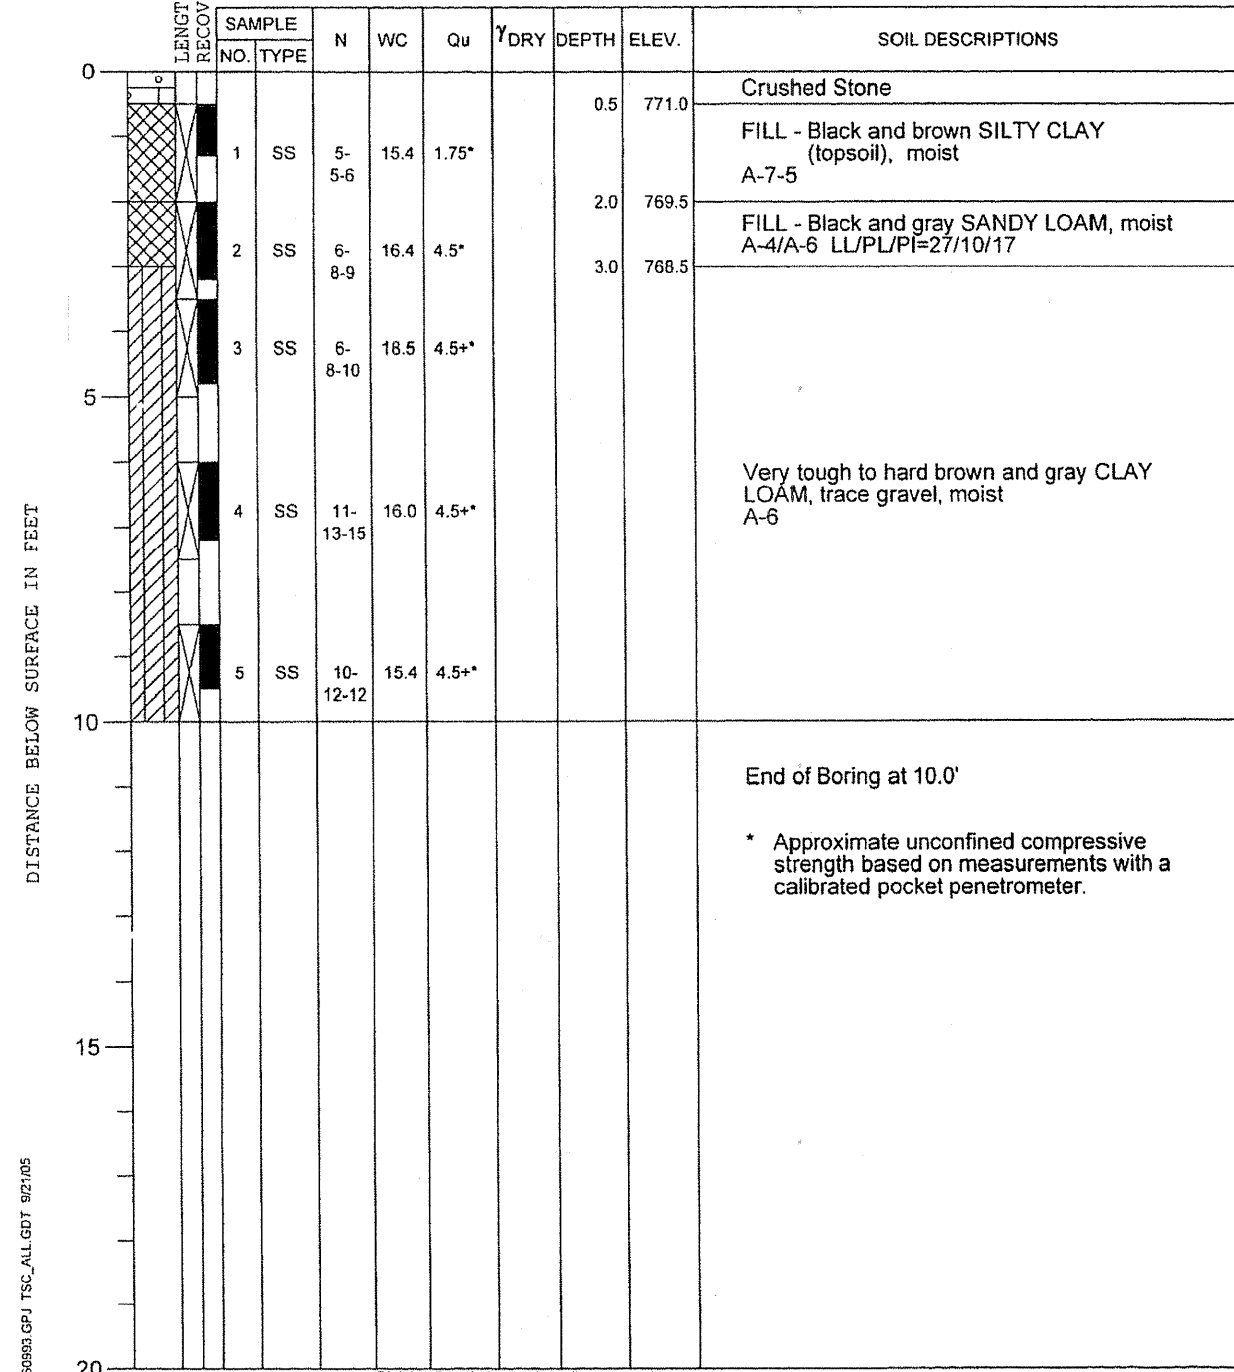

DRILL RIG NO. **282**

Division lines between deposits represent approximate boundaries between soil types; in-situ, the transition may be gradual.

SEE PLAN AND PROFILE DRAWINGS FOR BORING LOCATIONS



1170 SOUTH HOUBOLT ROAD JOLIET, ILLINOIS 60431 (815) 744-4200	USER NAME = edamm	DESIGNED -	REVISED -
	PLOT SCALE = 20.0000' / IN.	DRAWN -	REVISED -
	PLOT DATE = 3/31/2012	CHECKED -	REVISED -
		DATE -	REVISED -

STATE OF ILLINOIS  
DEPARTMENT OF TRANSPORTATION

BORING LOGS

SCALE: AS SHOWN SHEET NO. OF SHEETS STA. TO STA.

F.A.U. RTE.	SECTION	COUNTY	TOTAL SHEETS	SHEET NO.
3759	04-00038-00-WR	WILL	165	68
CONTRACT NO. 63248				
FED. ROAD DIST. NO. ILLINOIS FED. AID PROJECT				

FILE NAME = s:\j\16688-669\16628\004\micro\Boring\_Log\Boring\_Log.dgn